

This map is reproduced from Ordnance Survey material with the permission of Ordnance Survey on behalf of the Controller of Her Majesty's Stationary Office © Crown copyright. Unauthorised reproduction infringes Crown copyright and may lead to prosecution or civil proceedings. Stockport Metropolitan Borough Council 100019571 2020

KEY:

PROPOSED:



UNCONTROLLED TACTILE PAVING



SIGN



SIGN & SIGNPOST



SINGLE YELLOW LINE



DOUBLE YELLOW LINE



DROPPED KERB




ACCESS PROTECTION

EXISTING:



ROAD MARKINGS

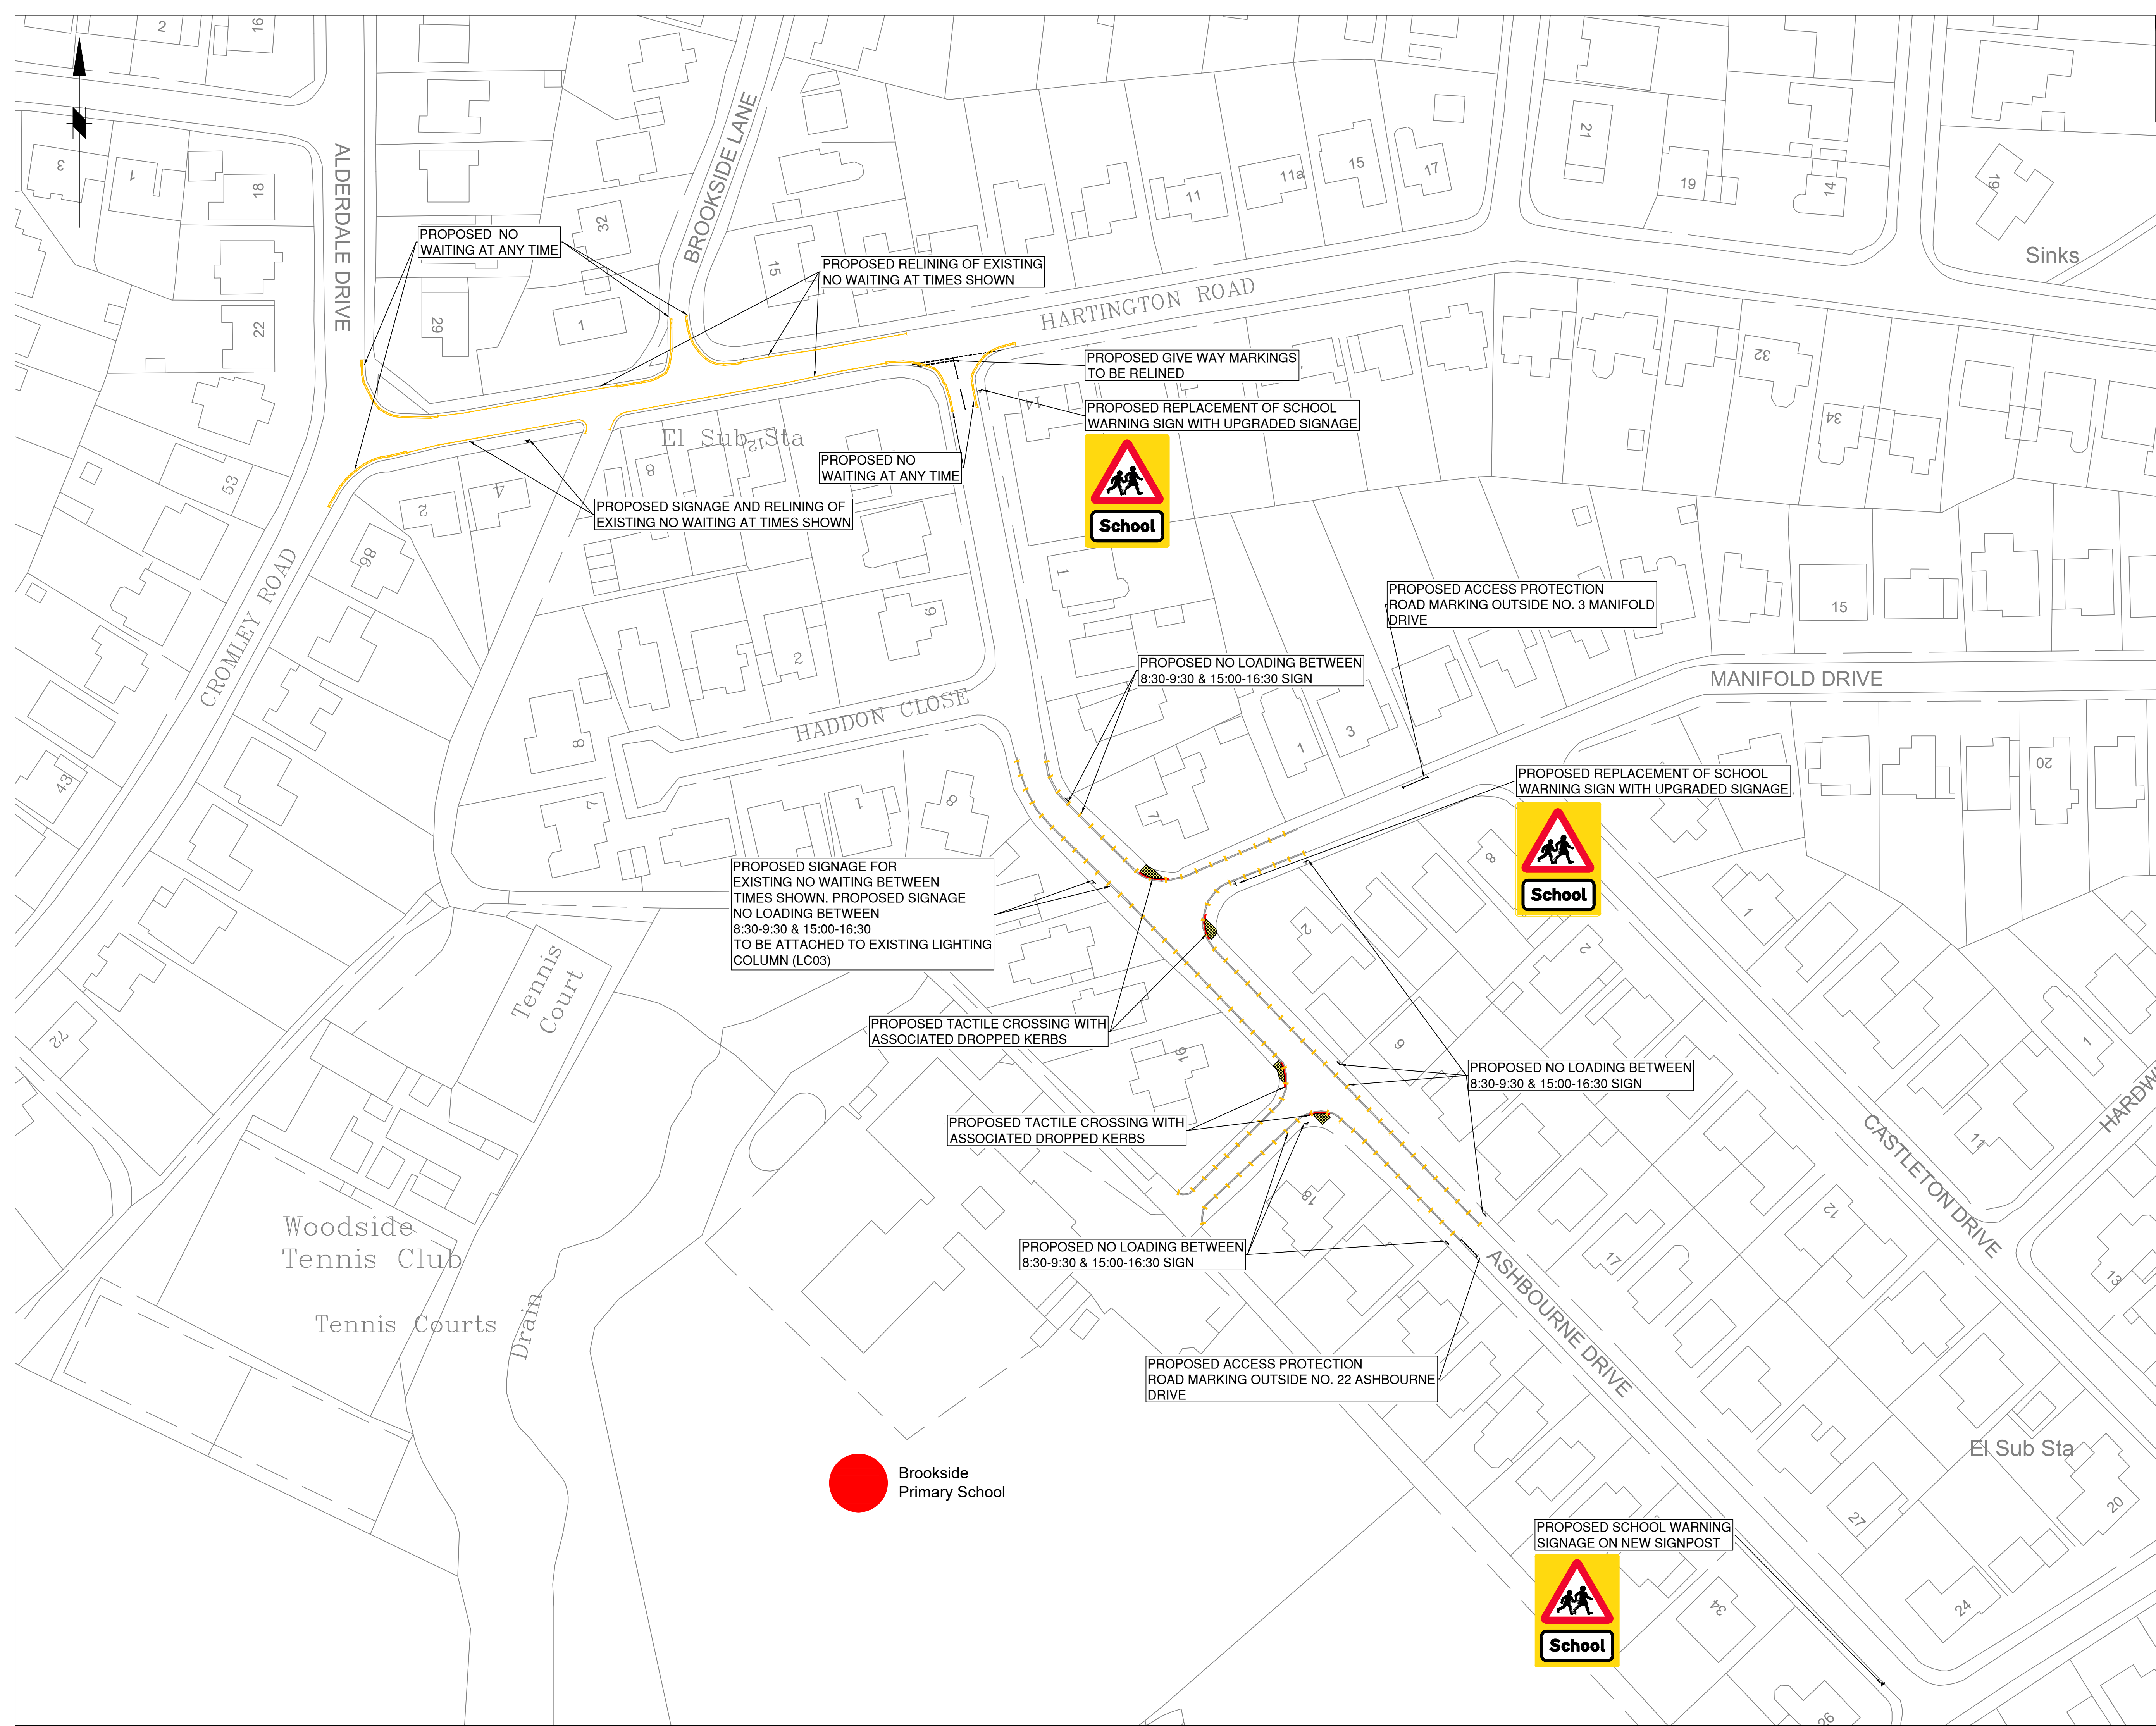

Rev.	Drawn	Checked	Date	Revision Details	
AMENDMENTS					
 STOCKPORT METROPOLITAN BOROUGH COUNCIL HIGHWAYS AND TRANSPORTATION STOCKPORT HOUSE STOCKPORT SK1 3XE TEL 0161 474					
CAROLINE SIMPSON CORPORATE DIRECTOR PLANCE					
Job Title					
ROAD SAFETY AROUND SCHOOLS					
Drawing Title					
BROOKSIDE PRIMARY SCHOOL					
Drawn KS	Engineer KS	Checked CAS	Approved AM		
Date 03/22	Date 03/22	Date 03/22	Date 03/22		
Size A1	Scale 1:500				
Drawing No. F/0305/58/001				Revision C	