
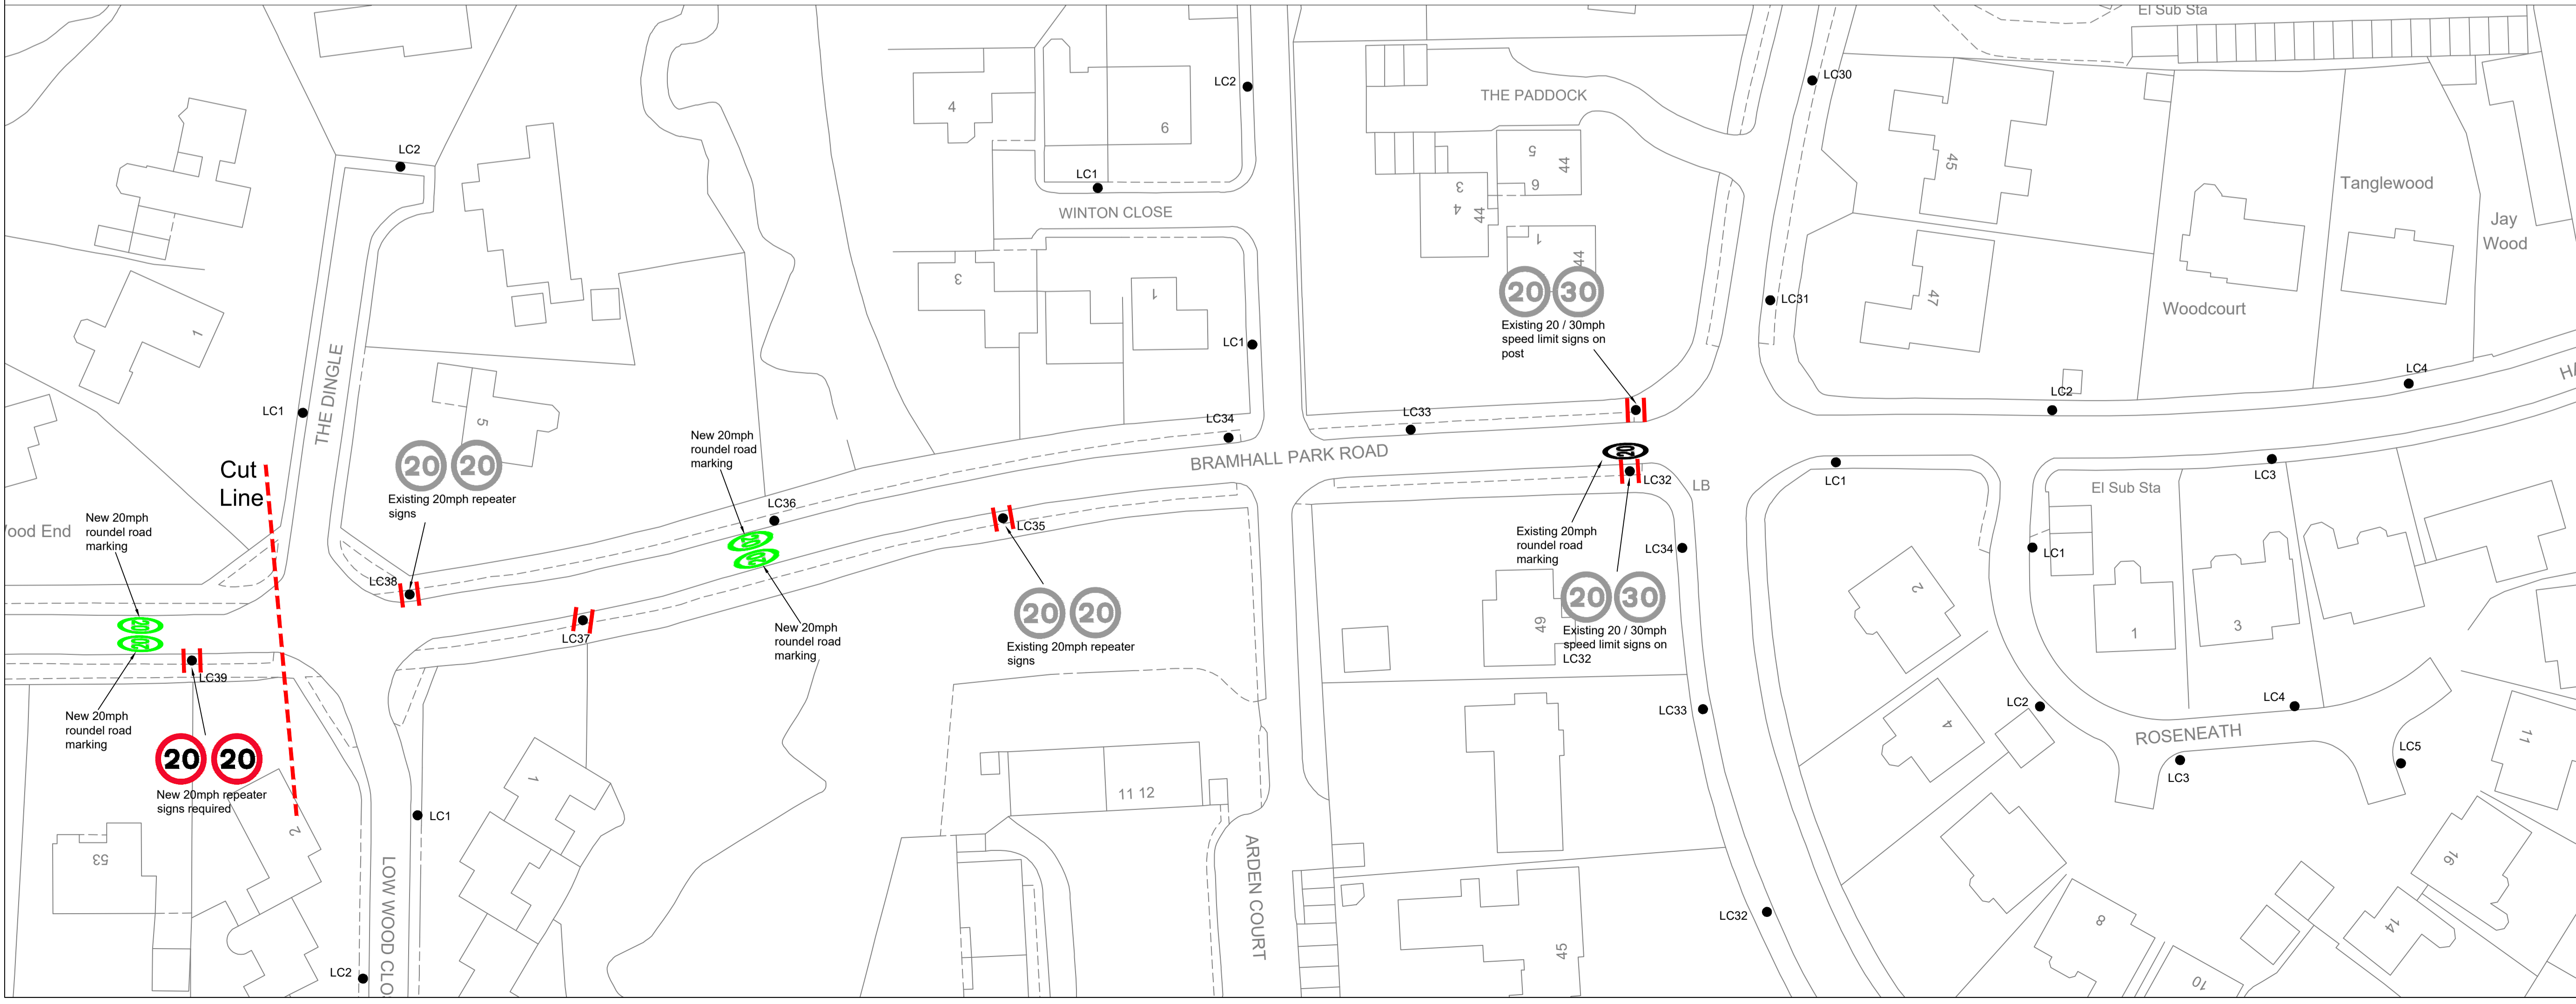


This map is reproduced from Ordnance Survey material with the permission of Ordnance Survey on behalf of the Controller of Her Majesty's Stationery Office © Crown copyright. Unauthorised reproduction infringes Crown copyright and may lead to prosecution or civil proceedings. Stockport Metropolitan Borough Council 100019571 2022

**KEY**

- Existing 20mph repeater signs
- New 20mph repeater signs
- Existing 20mph roundel road marking
- New 20mph roundel road marking
- Existing 'SLOW' road marking text

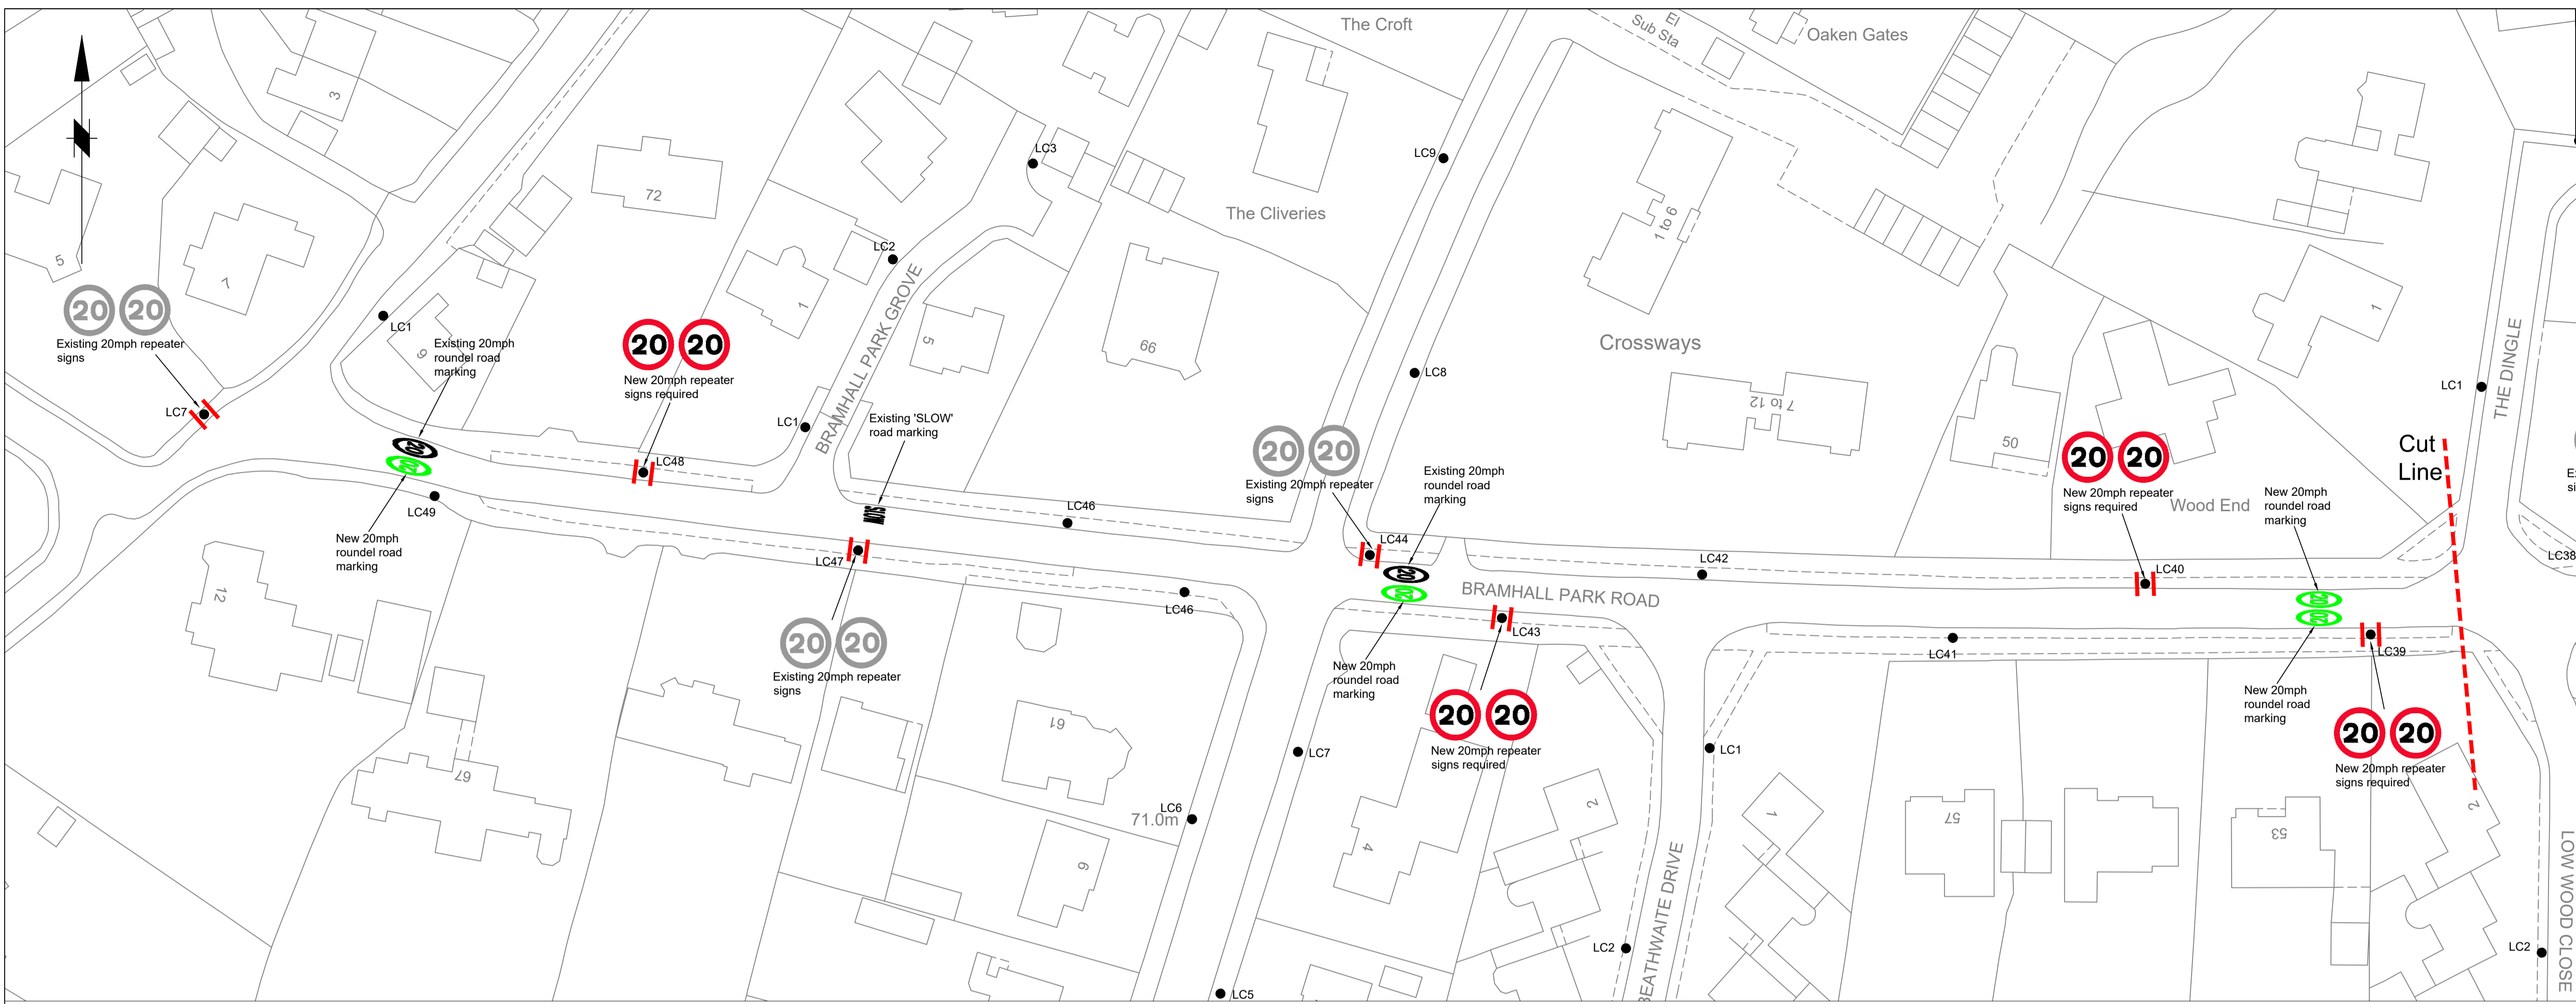

| Rev.  | Drawn    | Checked  | Date     | Revision Details |
|---|----------|----------|----------|------------------|
| AMENDMENTS  |          |          |          |                  |
| <b>STOCKPORT</b><br>METROPOLITAN BOROUGH COUNCIL<br><small>HIGHWAYS AND TRANSPORTATION SERVICES</small> |          |          |          |                  |
| <b>BRAMHALL PARK ROAD 20MPH REPEATERS/ ROUNDELS</b>   |          |          |          |                  |
| <b>EXISTING / PROPOSED SIGNAGE AND ROAD MARKINGS</b>  |          |          |          |                  |
| Drawn   | Engineer | Checked  | Approved |                  |
| CP  | NR       | NR       | EPS      |                  |
| Date  | Date     | Date     | Date     |                  |
| 21/03/22  | 21/03/22 | 21/03/22 | 21/03/22 |                  |
| Size  | Scale    |          |          |                  |
| A1  | 1:500    |          |          |                  |
| Drawing No. <b>NM36-BRAMHALL PARK RD-GEN-01</b>   |          |          |          | Revision         |