


This map is reproduced from Ordnance Survey material with the permission of Ordnance Survey on behalf of the Controller of Her Majesty's Stationery Office © Crown copyright. Unauthorised reproduction infringes Crown copyright and may lead to prosecution or civil proceedings. Stockport Metropolitan Borough Council 100019571 2020

KEY:

- PROPOSED UNCONTROLLED TACTILE PAVING
- PROPOSED BLIPS
- PROPOSED DOUBLE YELLOW LINES
- EXISTING DOUBLE YELLOW LINES
- EXISTING LIMITED WAITING PARKING BAY
- EXISTING GIVE WAY MARKINGS
- PROPOSED GIVE WAY MARKINGS
- EXISTING SIGN POST
- PROPOSED SIGN POST
- GATLEY PRIMARY SCHOOL

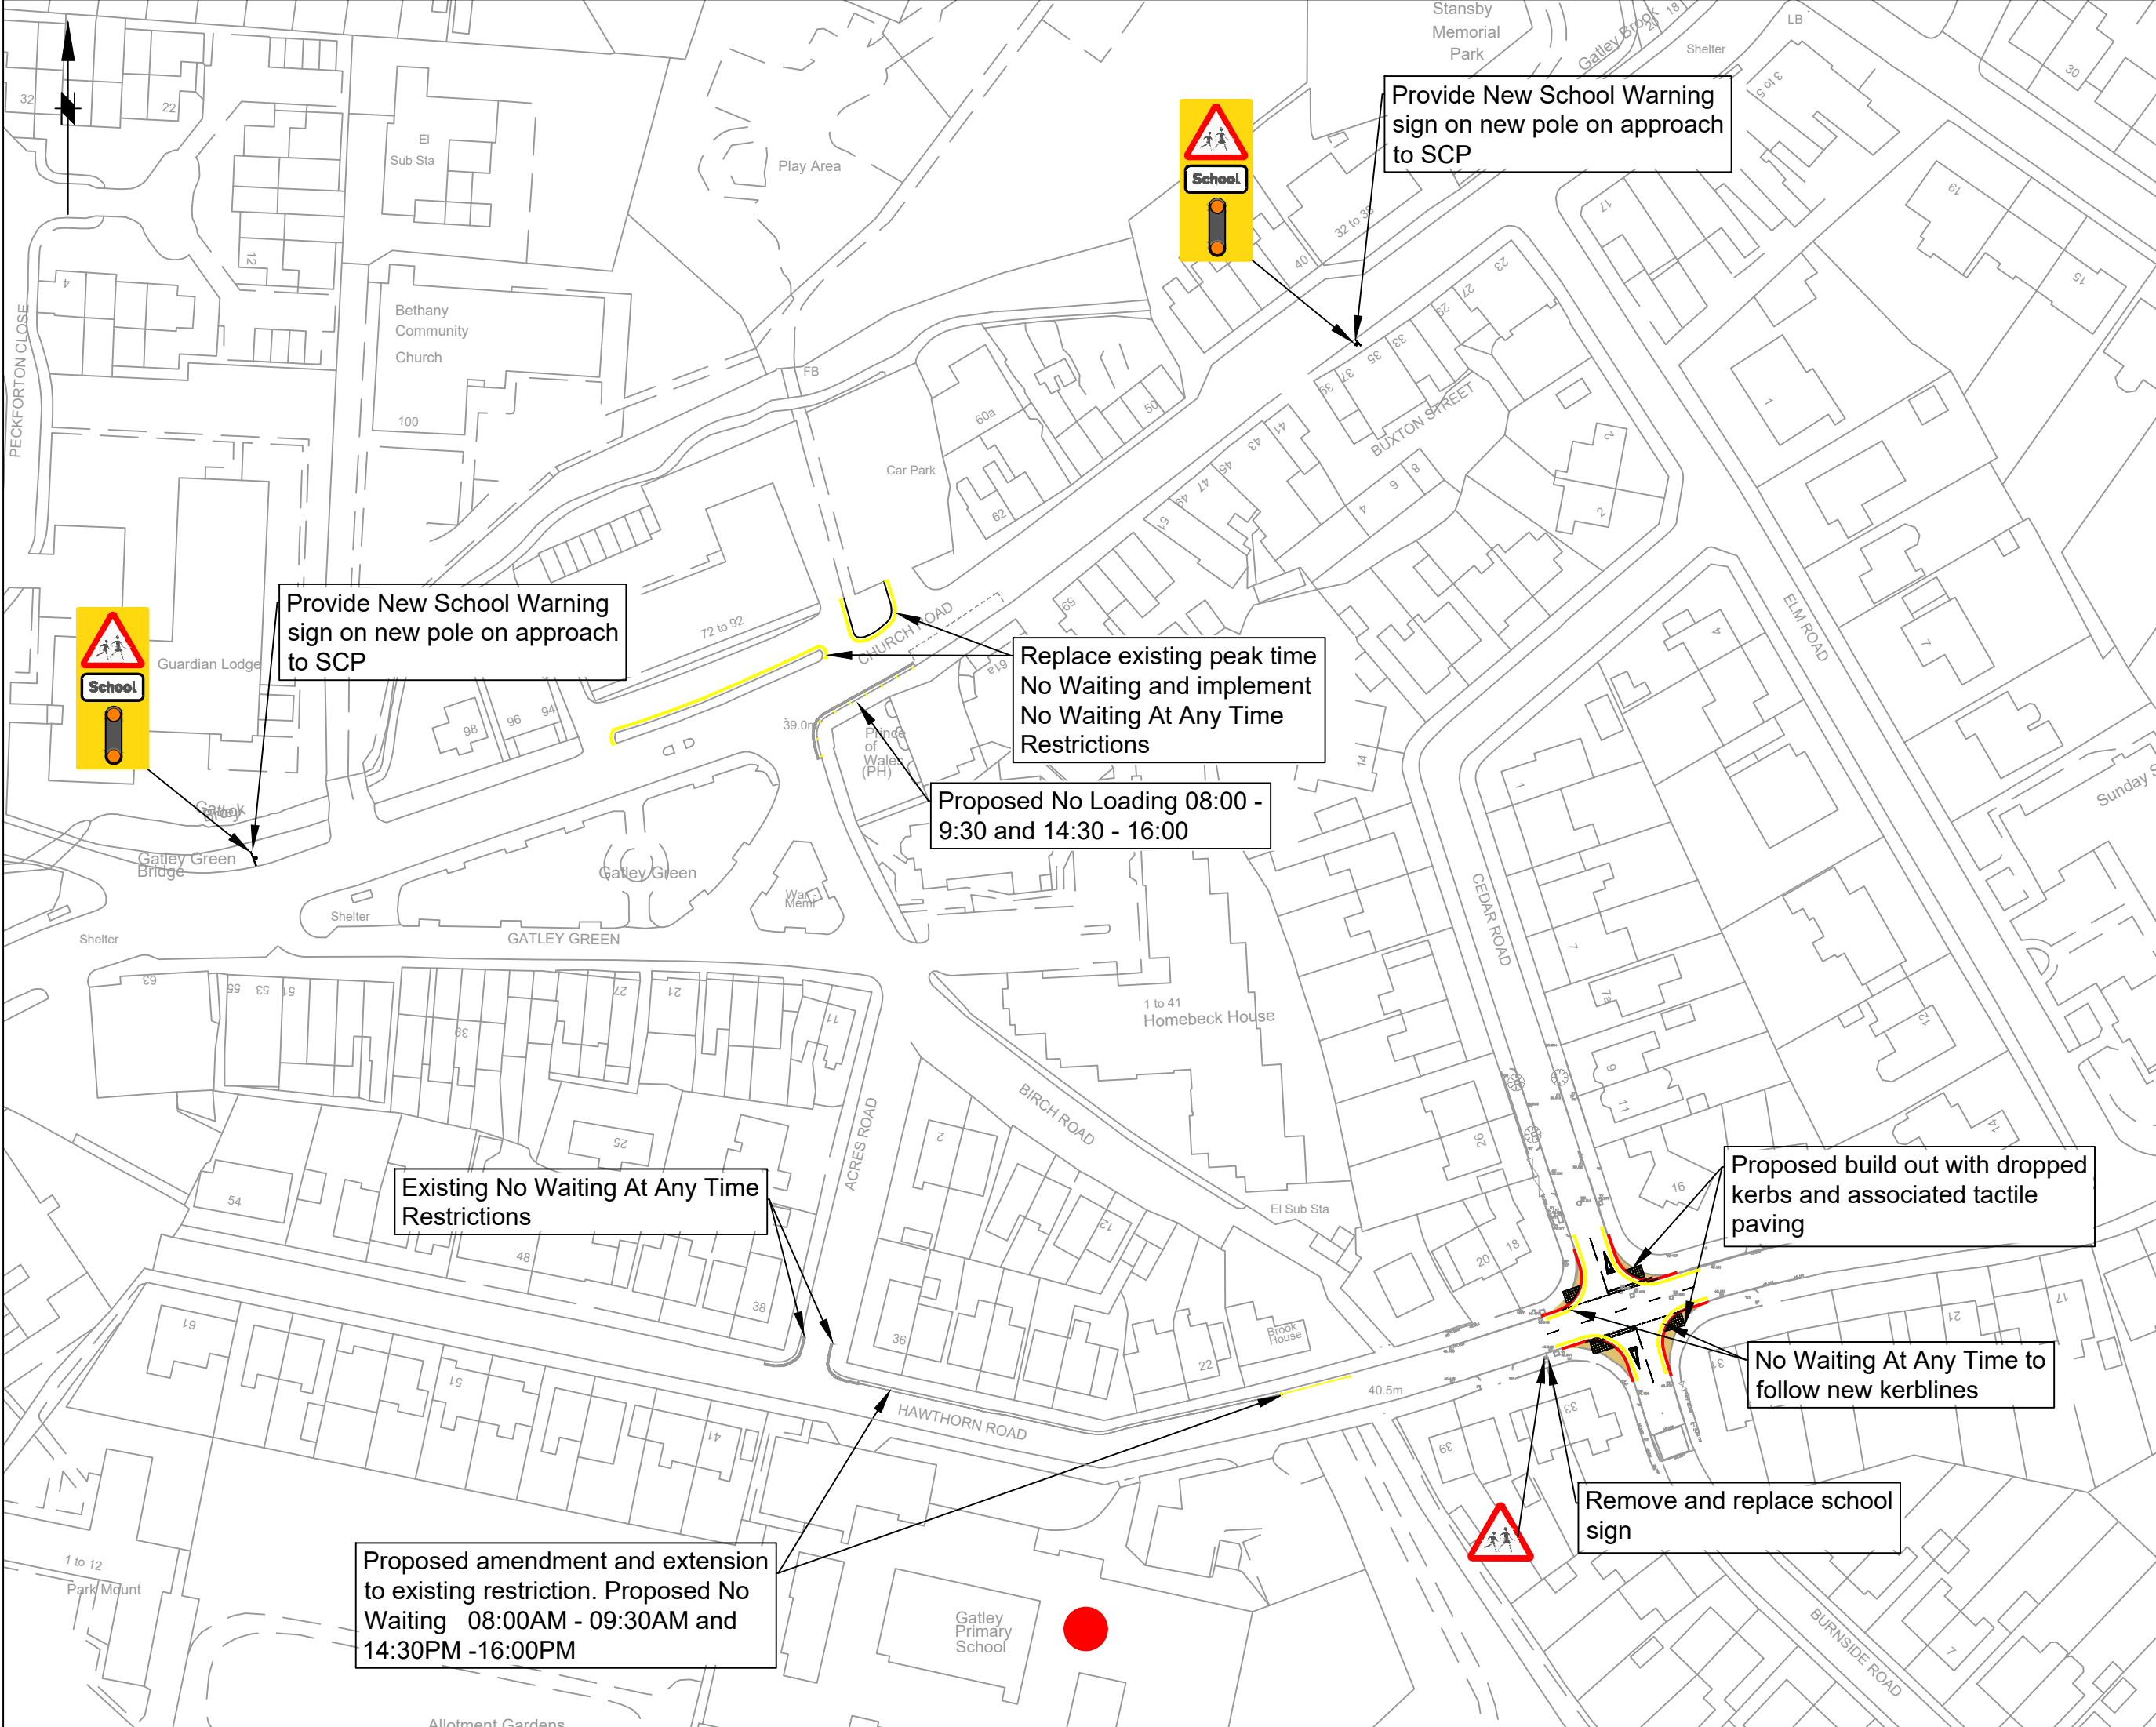

Rev.	Drawn	Checked	Date	Revision Details
A	XX	XX	XX.XX.XXXX	



ROAD SAFETY AROUND SCHOOLS

GATLEY PRIMARY SCHOOL

Drawn	Engineer	Checked	Approved
AD	AD	CAS	AM
Date	Date	Date	Date
08/21	08/21	08/21	08/21
Size	Scale		
A3	1:1000		
Drawing No.	F/0305/48/GP/001		Revision