


This map is reproduced from Ordnance Survey material with the permission of Ordnance Survey on behalf of the Controller of Her Majesty's Stationery Office © Crown copyright. Unauthorised reproduction infringes Crown copyright and may lead to prosecution or civil proceedings. Stockport Metropolitan Borough Council 100019571 2020

KEY:

- PROPOSED UNCONTROLLED TACTILE PAVING
- PROPOSED BLIPS
- PROPOSED DOUBLE YELLOW LINES
- EXISTING DOUBLE YELLOW LINES
- PROPOSED SINGLE YELLOW LINES
- EXISTING SINGLE YELLOW LINES
- EXISTING LIMITED WAITING PARKING BAY
- PROPOSED GIVE WAY MARKINGS
- EXISTING SIGN POST
- PROPOSED SIGN POST
- GATLEY PRIMARY SCHOOL

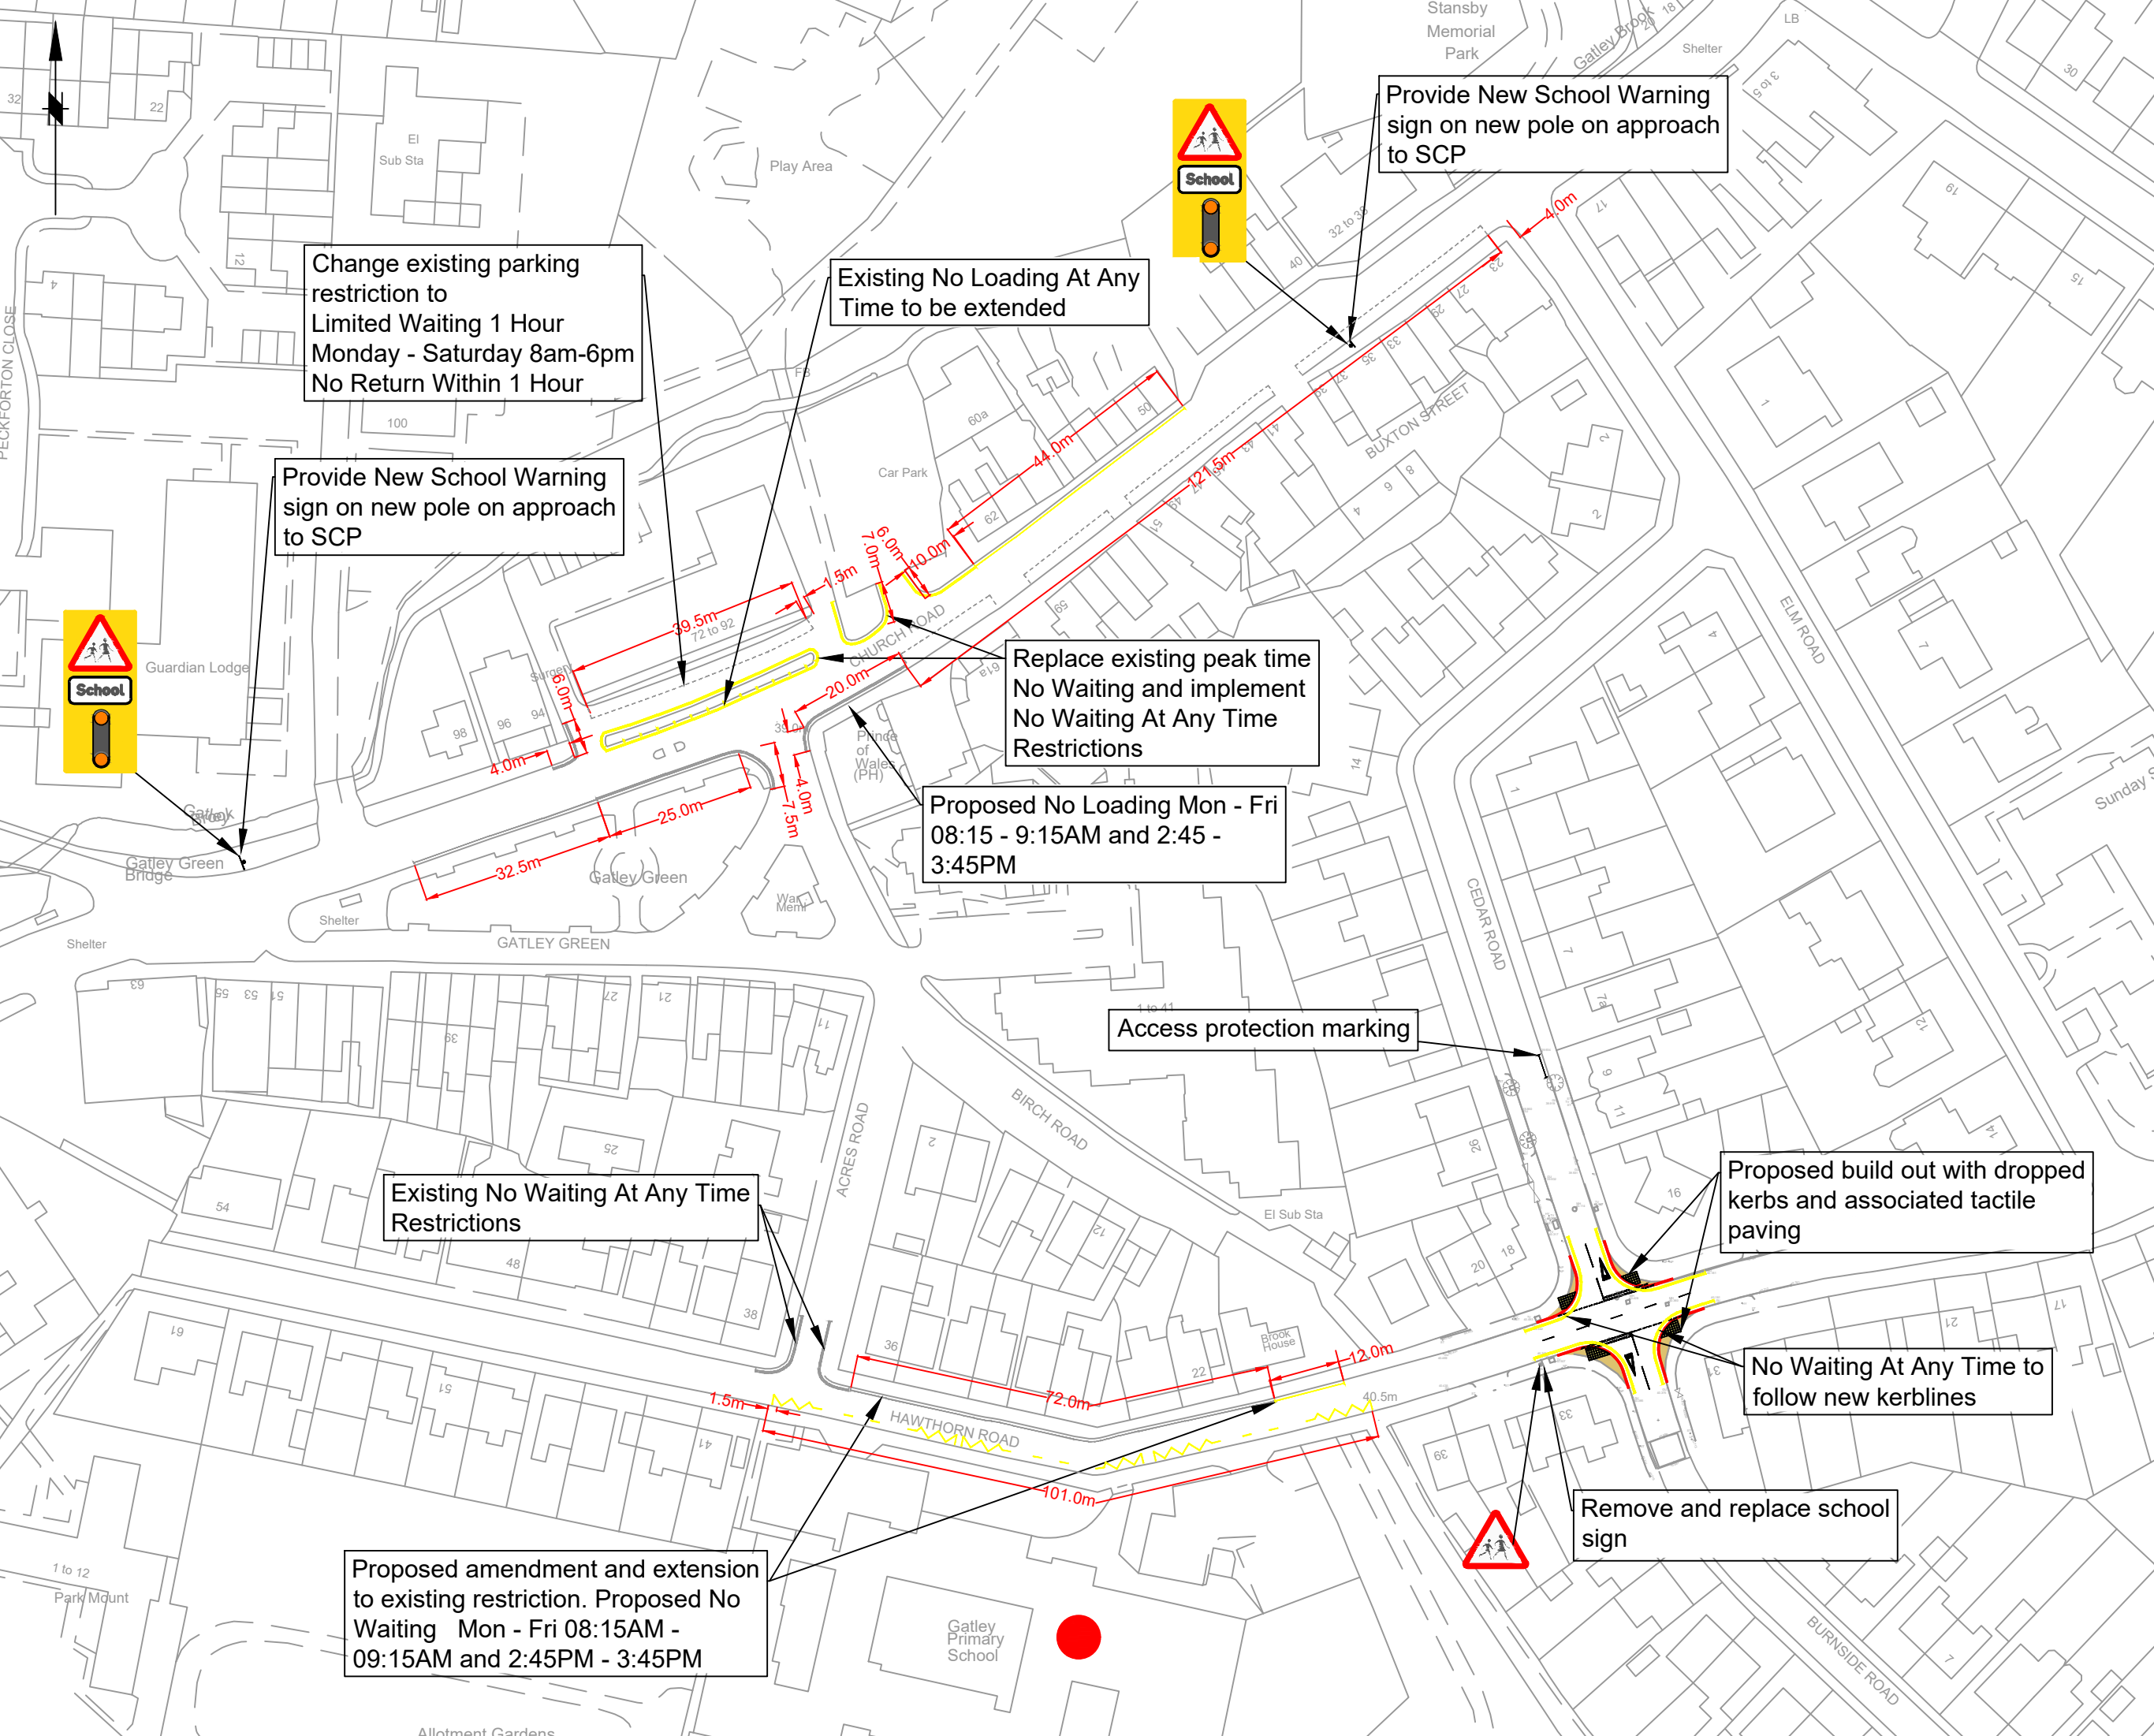

Change existing parking restriction to Limited Waiting 1 Hour Monday - Saturday 8am-6pm No Return Within 1 Hour

Existing No Loading At Any Time to be extended

Provide New School Warning sign on new pole on approach to SCP

Provide New School Warning sign on new pole on approach to SCP

Replace existing peak time No Waiting and implement No Waiting At Any Time Restrictions

Proposed No Loading Mon - Fri 08:15 - 9:15AM and 2:45 - 3:45PM

Access protection marking

Existing No Waiting At Any Time Restrictions

Proposed build out with dropped kerbs and associated tactile paving

No Waiting At Any Time to follow new kerblines

Remove and replace school sign

Proposed amendment and extension to existing restriction. Proposed No Waiting Mon - Fri 08:15AM - 09:15AM and 2:45PM - 3:45PM

Rev	Drawn	Checked	Date	Revision Details
X	XX	XX	XX.XX.XX	XX



ROAD SAFETY AROUND SCHOOLS

GATLEY PRIMARY SCHOOL TRO PLAN

Drawn	Engineer	Checked	Approved
RPO	CAS	CAS	AM
Date	Date	Date	Date
11/05/22	08/06/22	08/06/22	08/06/22
Size	Scale		
A3	1:1000		
Drawing No.	F/0305/48/GP/002		Revision