


This map is reproduced from Ordnance Survey material with the permission of Ordnance Survey on behalf of the Controller of Her Majesty's Stationery Office © Crown copyright. Unauthorised reproduction infringes Crown copyright and may lead to prosecution or civil proceedings. Stockport Metropolitan Borough Council 100019571 2022

- KEY:**
- PROPOSED:**
- UNCONTROLLED TACTILE PAVING
 - SIGN
 - SCHOOL KEEP CLEAR
 - DOUBLE YELLOW LINE
 - MIDDLETON BOLLARD
 - DROPPED KERB
- EXISTING:**
- ROAD MARKINGS
 - GUARD RAIL

MIDDLETON BOLLARD IMAGE:

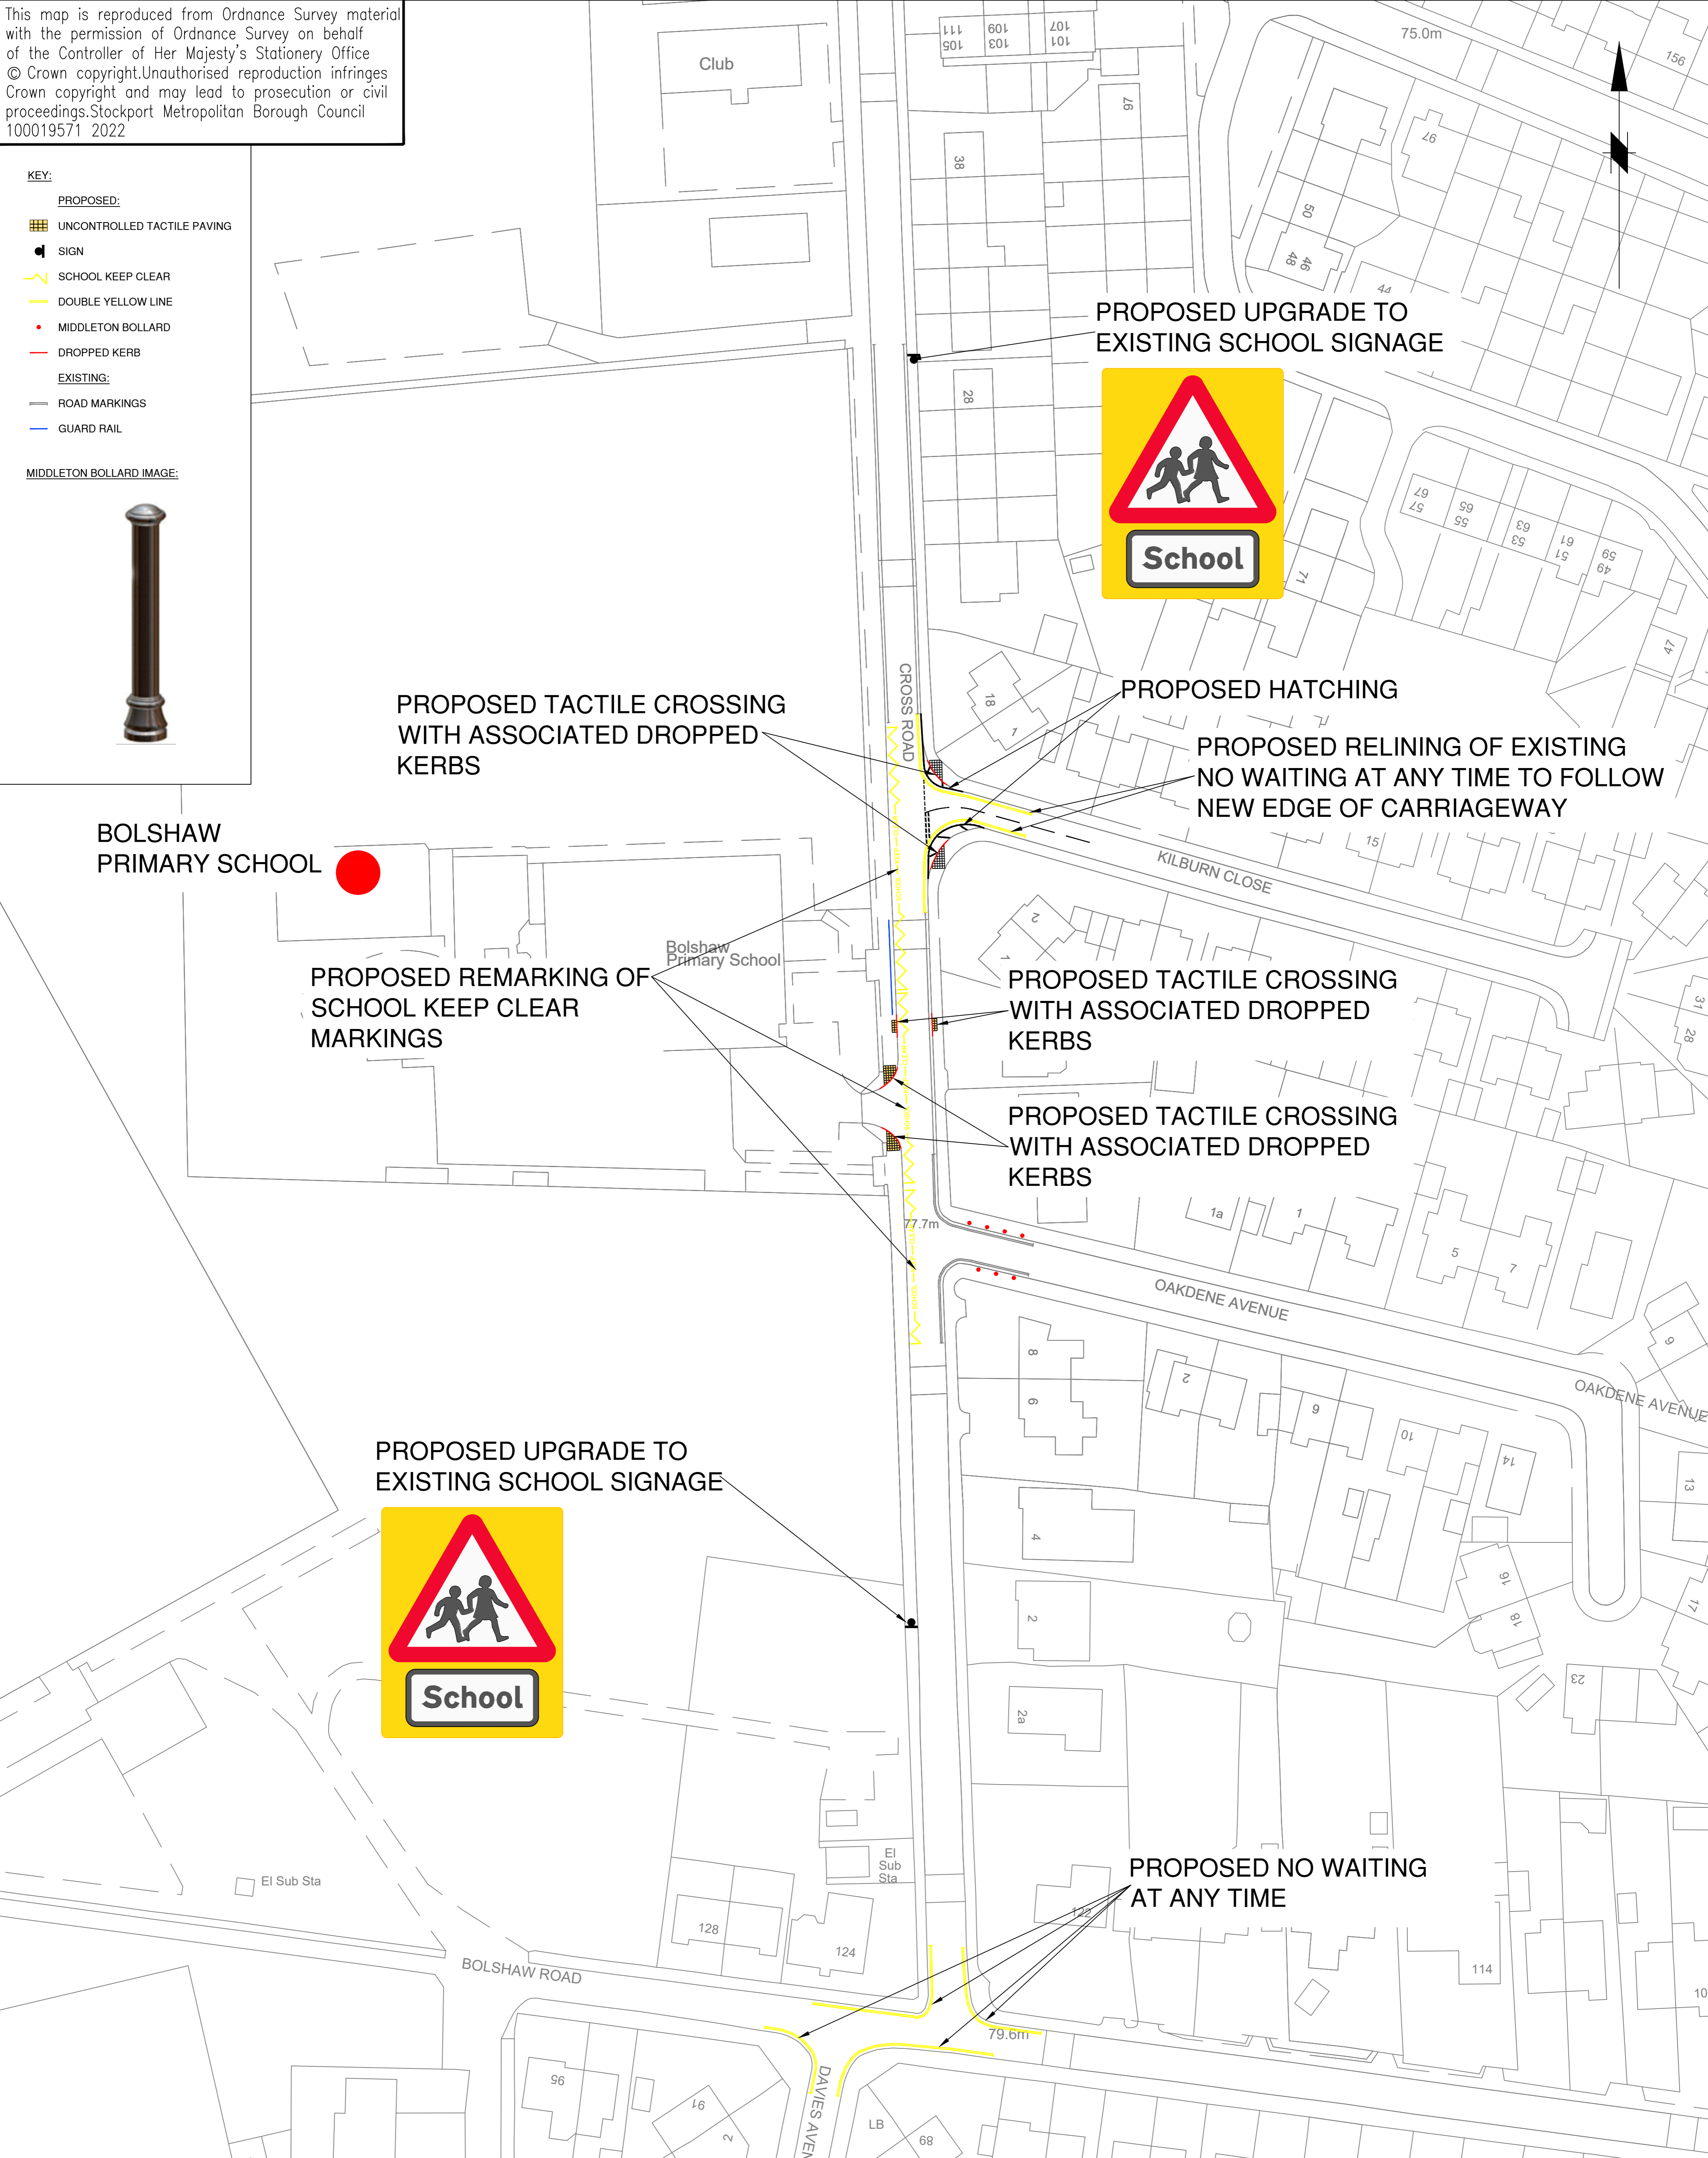

BOLSHAW PRIMARY SCHOOL

PROPOSED REMARKING OF SCHOOL KEEP CLEAR MARKINGS

PROPOSED UPGRADE TO EXISTING SCHOOL SIGNAGE



PROPOSED UPGRADE TO EXISTING SCHOOL SIGNAGE



PROPOSED TACTILE CROSSING WITH ASSOCIATED DROPPED KERBS

PROPOSED HATCHING

PROPOSED RELINING OF EXISTING NO WAITING AT ANY TIME TO FOLLOW NEW EDGE OF CARRIAGEWAY

PROPOSED TACTILE CROSSING WITH ASSOCIATED DROPPED KERBS

PROPOSED TACTILE CROSSING WITH ASSOCIATED DROPPED KERBS

PROPOSED NO WAITING AT ANY TIME



STOCKPORT
METROPOLITAN BOROUGH COUNCIL

HIGHWAYS AND TRANSPORTATION
STOPFORD HOUSE
STOCKPORT SK1 3XE
Tel: 0161 474

SERVICES TO PLACE
JOB TITLE Road Safety Around Schools

Rev.	Drawn	Checked	Date	Revision Details
B	RPO	CAS	11.07.22	Double yellow lines at Cross Rd junction added.

DRAWN	ENGINEER	CHECKED	APPROVED
AD	AD	CAS	AM
DATE	DATE	DATE	DATE
01/22	01/22	01/22	03/22
SCALE 1:500@A1		Revision B	
DRAWING NUMBER 0305/61/BP/001			Revision B
DRAWING TITLE Bolshaw Primary School			