



This map is reproduced from Ordnance Survey material with the permission of Ordnance Survey on behalf of the Controller of Her Majesty's Stationery Office © Crown copyright. Unauthorised reproduction infringes Crown copyright and may lead to prosecution or civil proceedings. Stockport Metropolitan Borough Council 100019571 2022

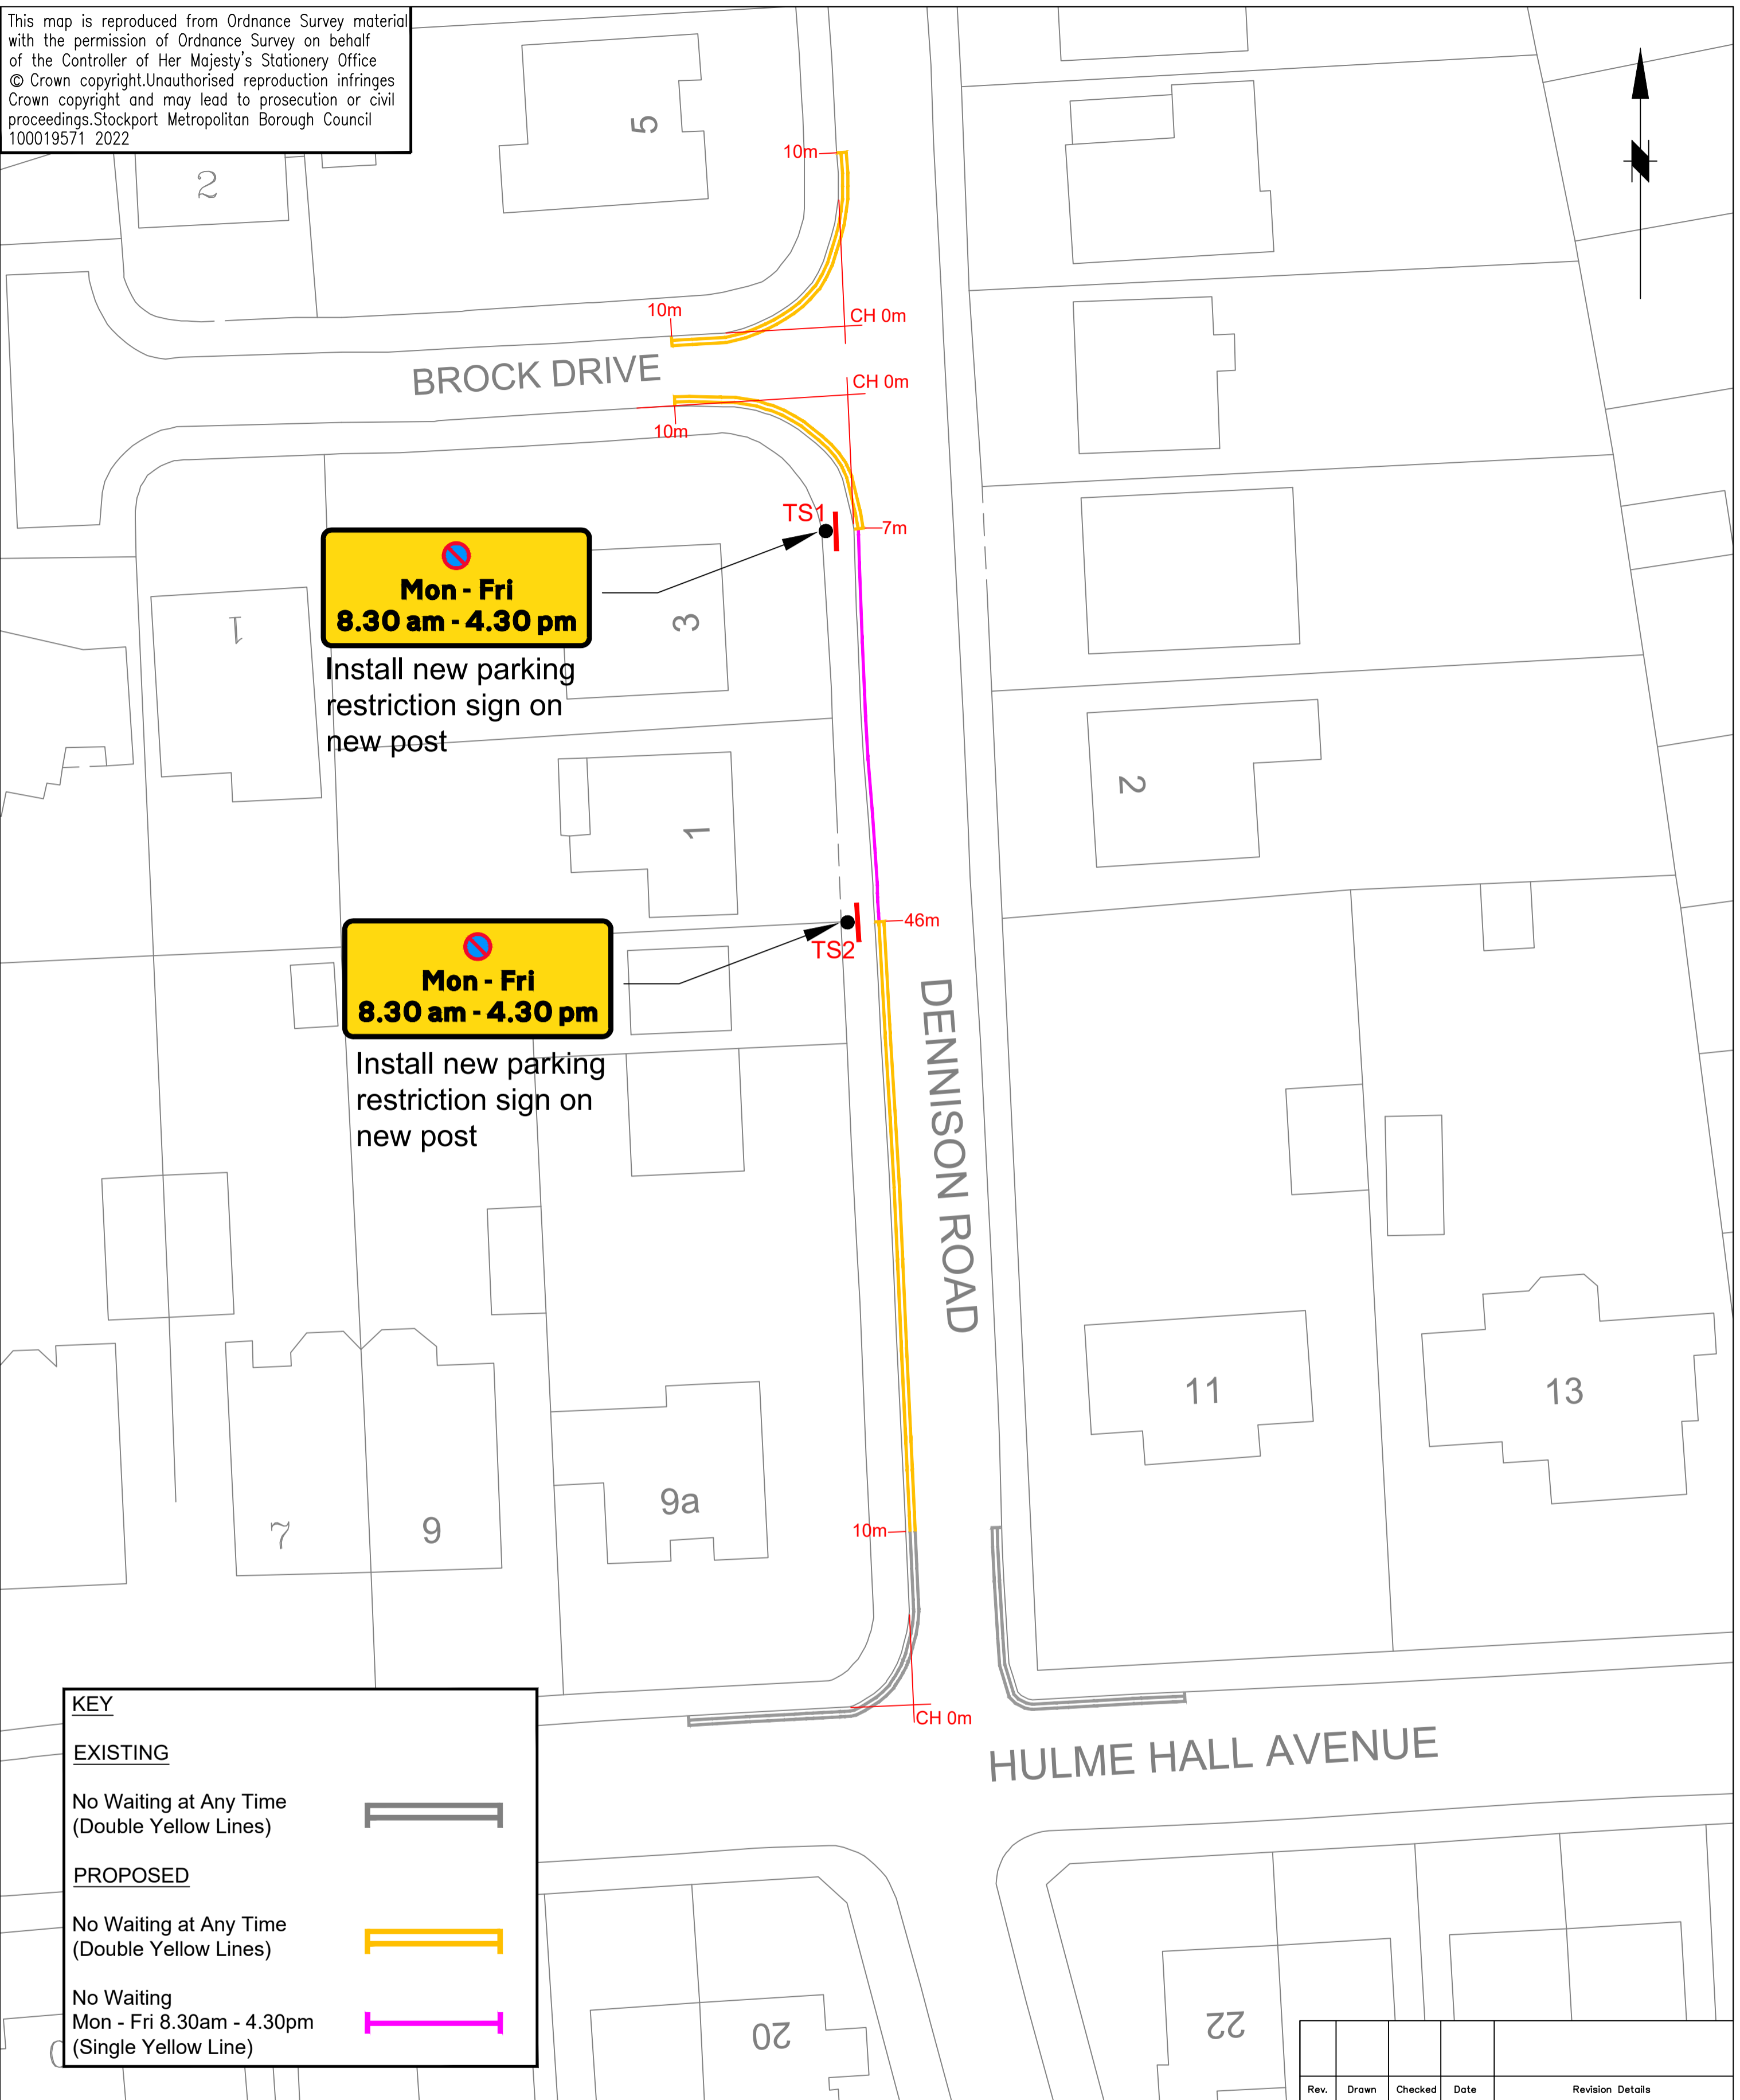

KEY	
<u>EXISTING</u>	
No Waiting at Any Time (Double Yellow Lines)	
<u>PROPOSED</u>	
No Waiting at Any Time (Double Yellow Lines)	
No Waiting Mon - Fri 8.30am - 4.30pm (Single Yellow Line)	

Rev.	Drawn	Checked	Date	Revision Details

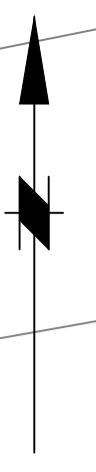

STOCKPORT
METROPOLITAN BOROUGH COUNCIL

HIGHWAYS AND TRANSPORTATION
STOPFORD HOUSE
STOCKPORT SK1 3UR
Tel: 0161 474

SERVICES TO PLACE

JOB TITLE

DENNISON ROAD, CHEADLE HULME

DRAWN CP	ENGINEER NR	CHECKED EPS	APPROVED EPS
DATE 02/03/2022	DATE 02/03/2022	DATE 02/03/2022	DATE 02/03/2022

SCALE	1:250@A2
-------	----------

DRAWING NUMBER	NM8-5182-03	Revision
----------------	-------------	----------

DRAWING TITLE	TRO PROPOSALS - OPTION 3
---------------	---------------------------------