



This map is reproduced from Ordnance Survey material with the permission of Ordnance Survey on behalf of the Controller of Her Majesty's Stationery Office © Crown copyright. Unauthorised reproduction infringes Crown copyright and may lead to prosecution or civil proceedings. Stockport Metropolitan Borough Council 100019571 2021

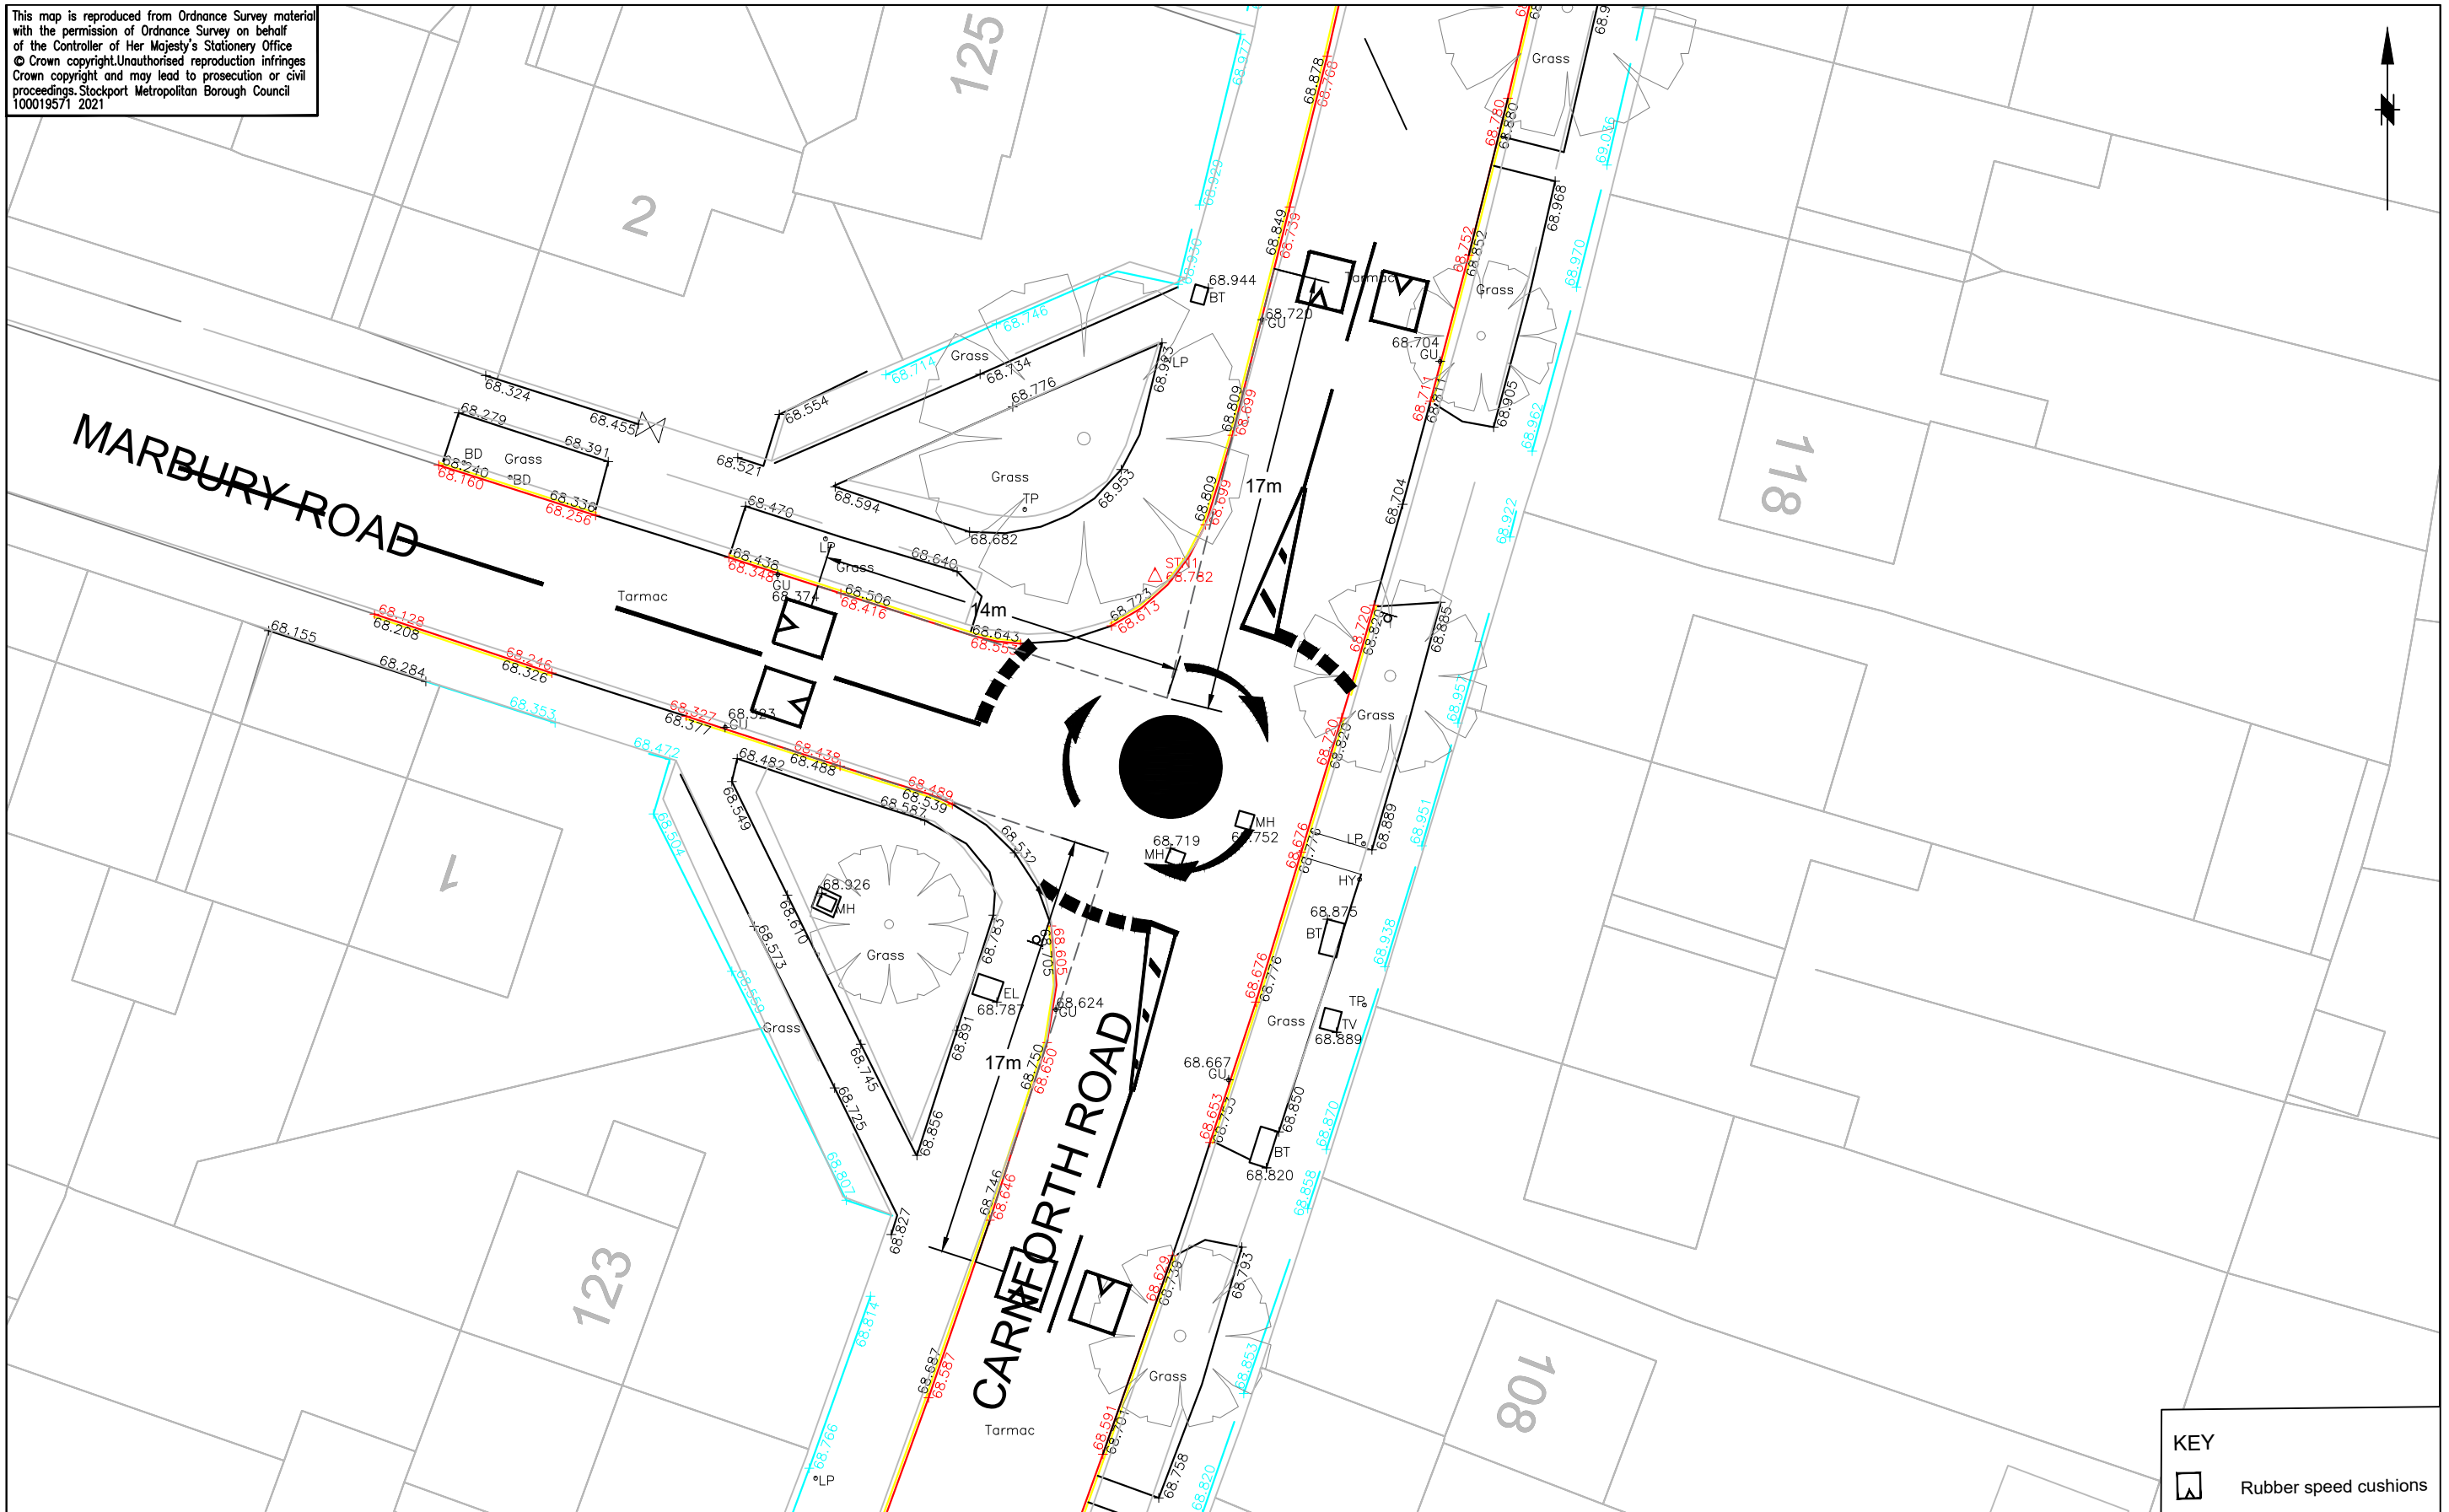

KEY
 Rubber speed cushions



STOCKPORT
 METROPOLITAN BOROUGH COUNCIL
 HIGHWAYS AND TRANSPORTATION
 STOPFORD HOUSE
 STOCKPORT SK1 3XE
 Tel : 0161 474

CAROLINE SIMPSON
 DEPUTY CHIEF EXECUTIVE

AMENDMENTS				
DRAWN	CHECKED	DATE	No	AMENDMENT

JOB TITLE
 MCF HEATONS ACTIVE NEIGHBOURHOOD
 CARNFORTH ROAD ROUNDABOUT

DRAWING TITLE
 PROPOSED TRAFFIC REGULATION ORDER
 VERTICAL TRAFFIC CALMING MEASURES

Drawn TAB	Engineer TAB	Checked MT	Approved JG
Date 19/12/22	Date 19/12/22	Date 20/12/22	Date 21/12/22
Scale 1:250			
Drawing No. F/0283/TRO/RAB/001			Revision