



<input type="checkbox"/> See walls type <input type="checkbox"/> See furniture and fixtures			

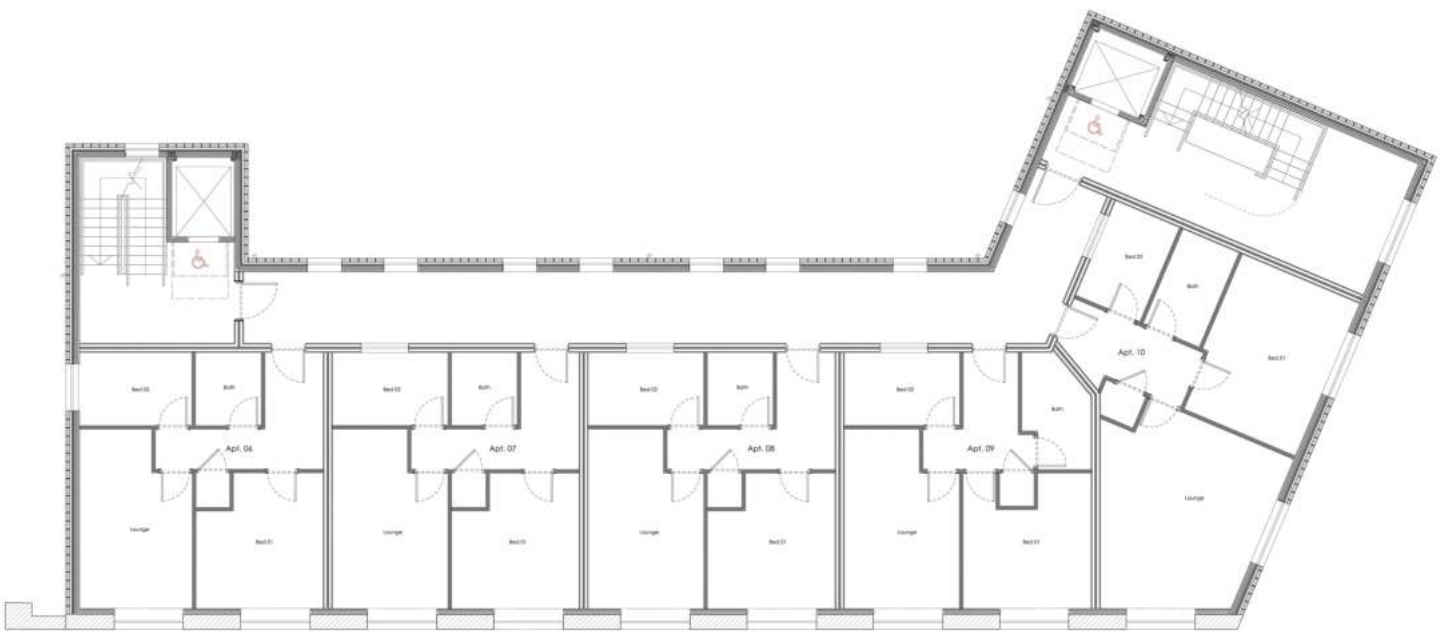



<input type="checkbox"/> See walls type <input type="checkbox"/> See furniture and fixtures			




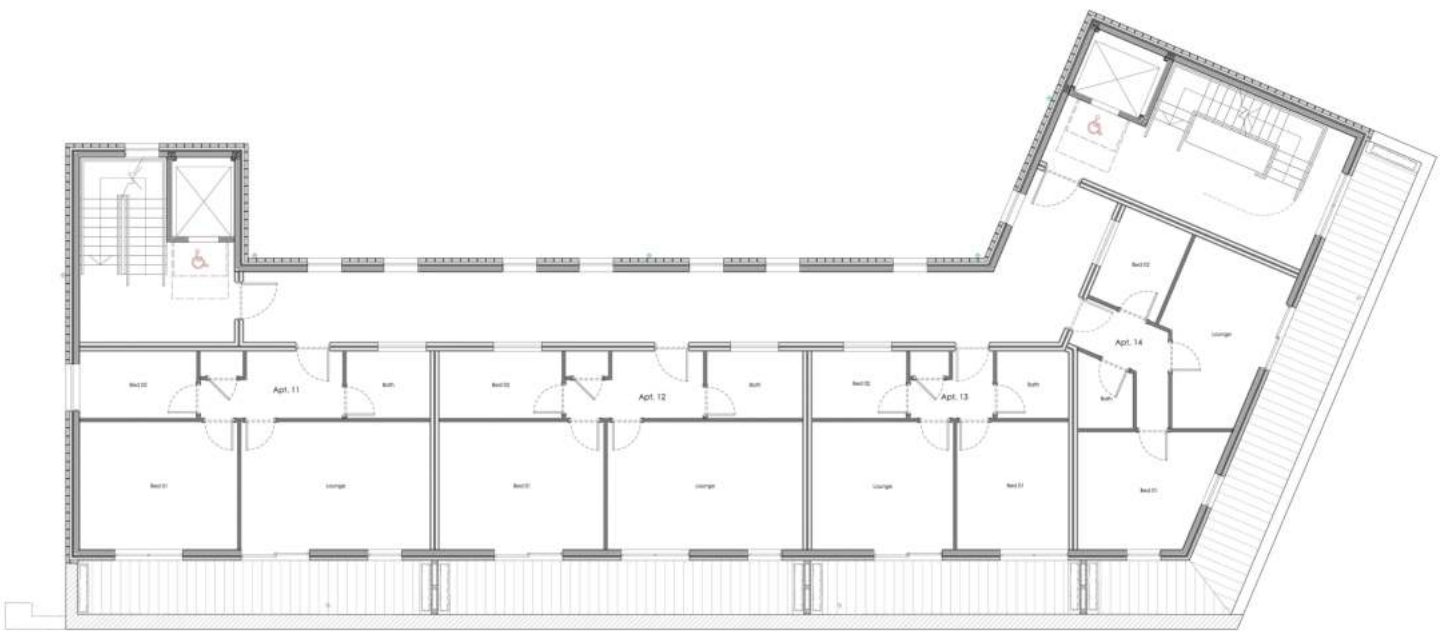






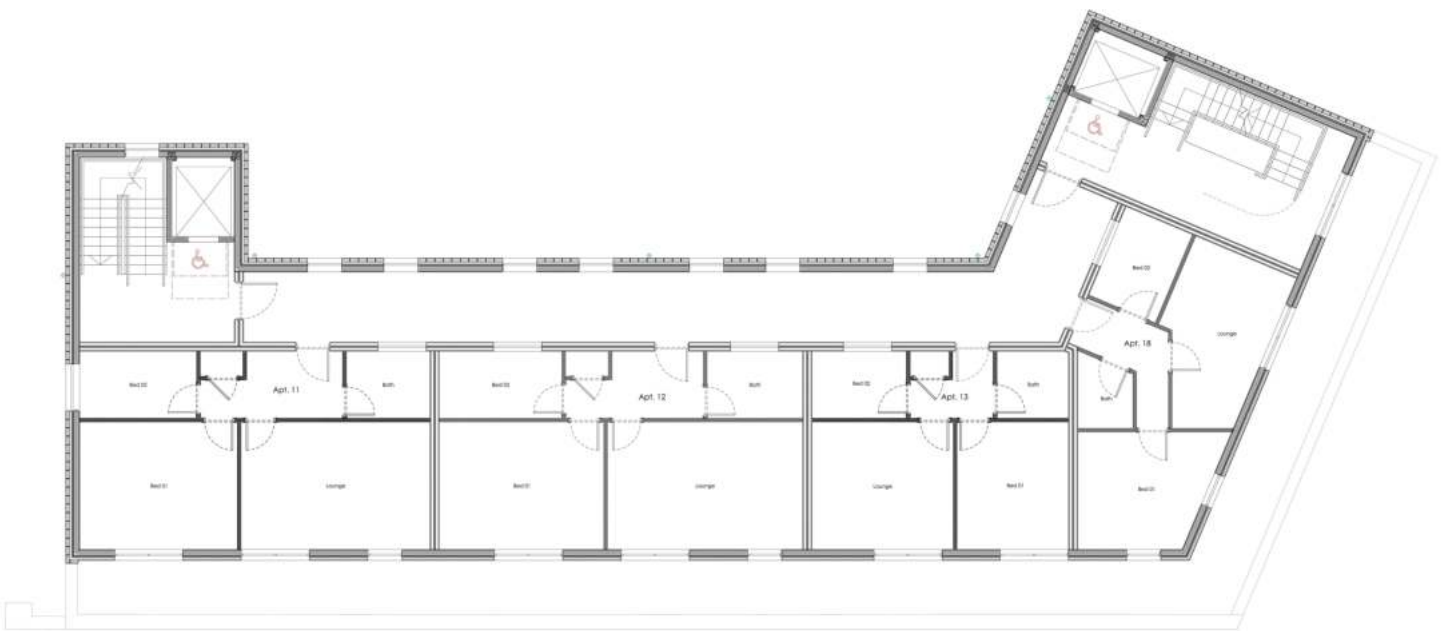





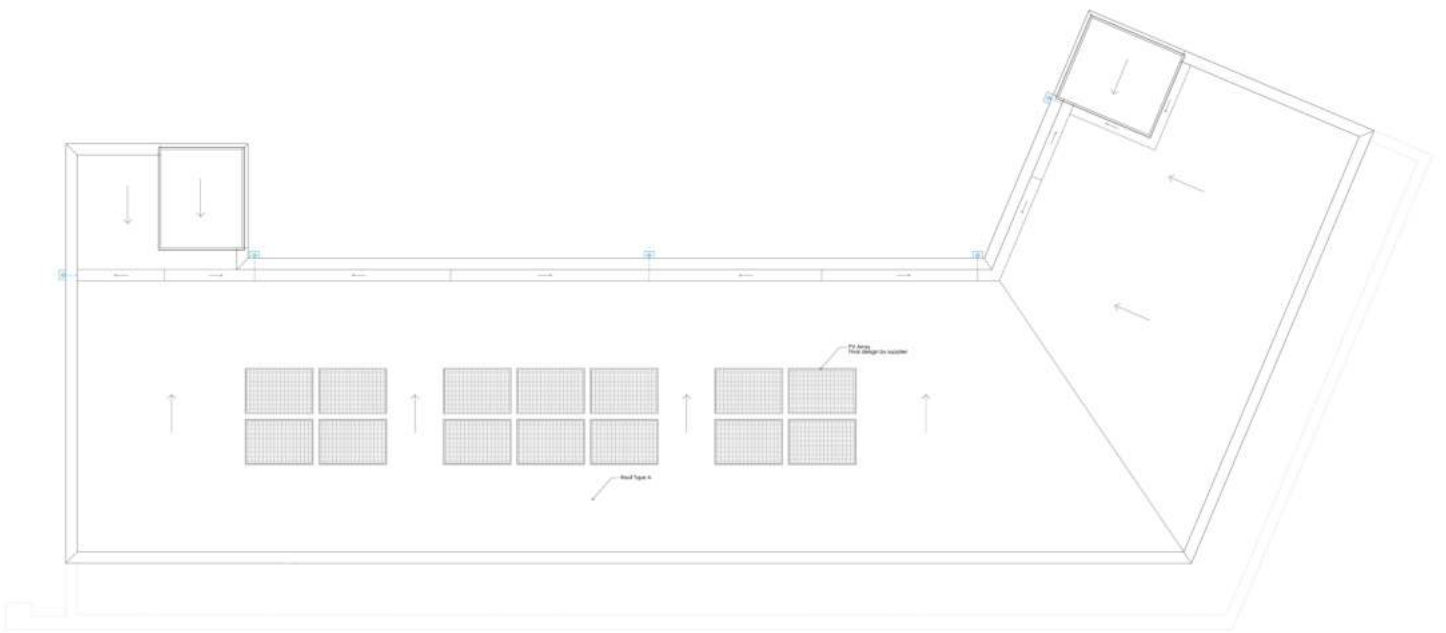





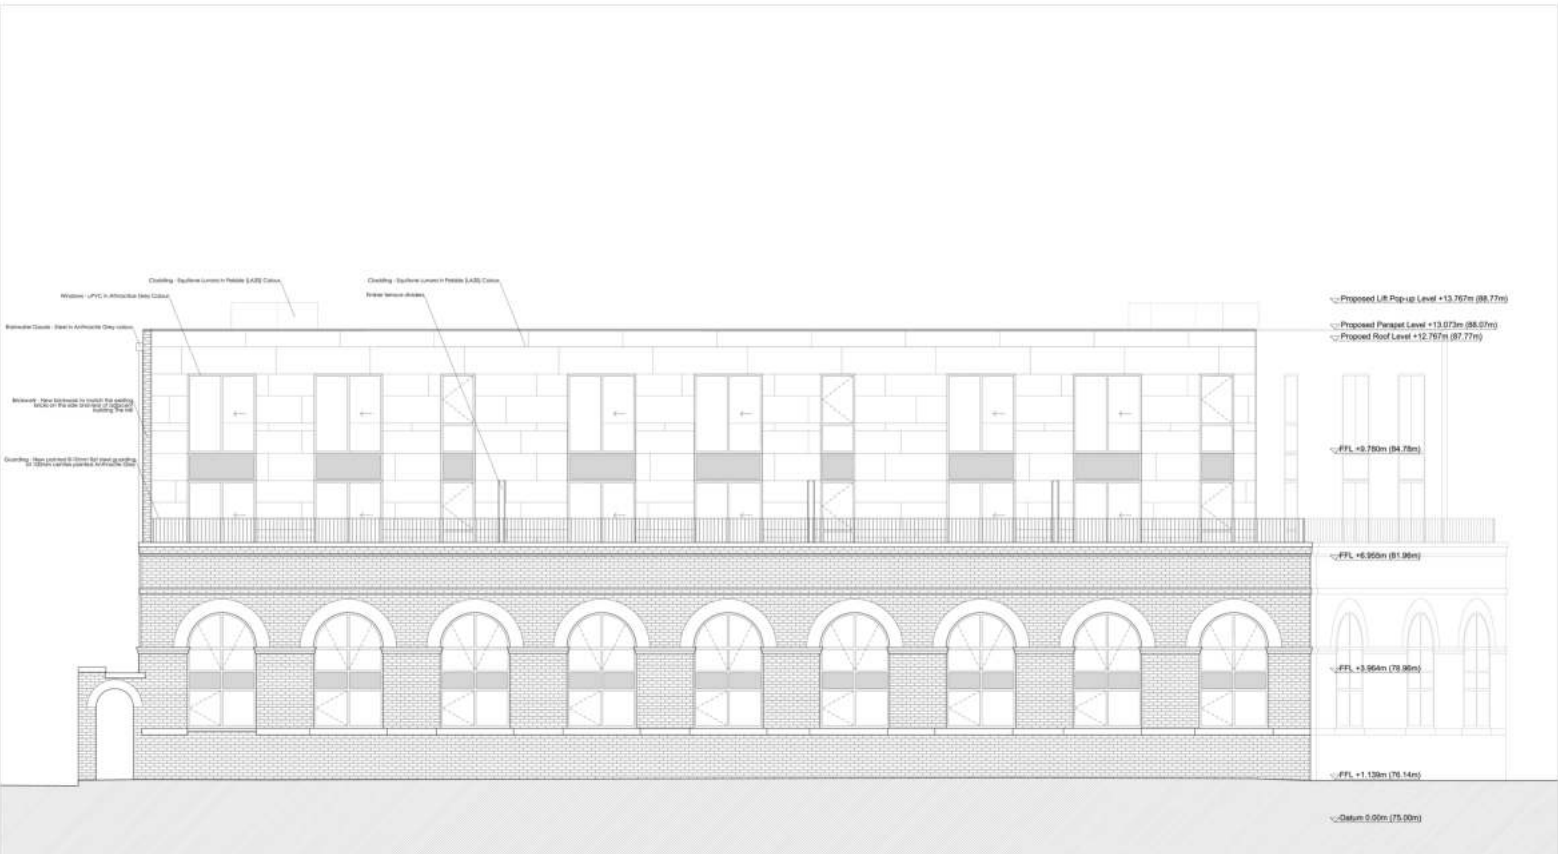




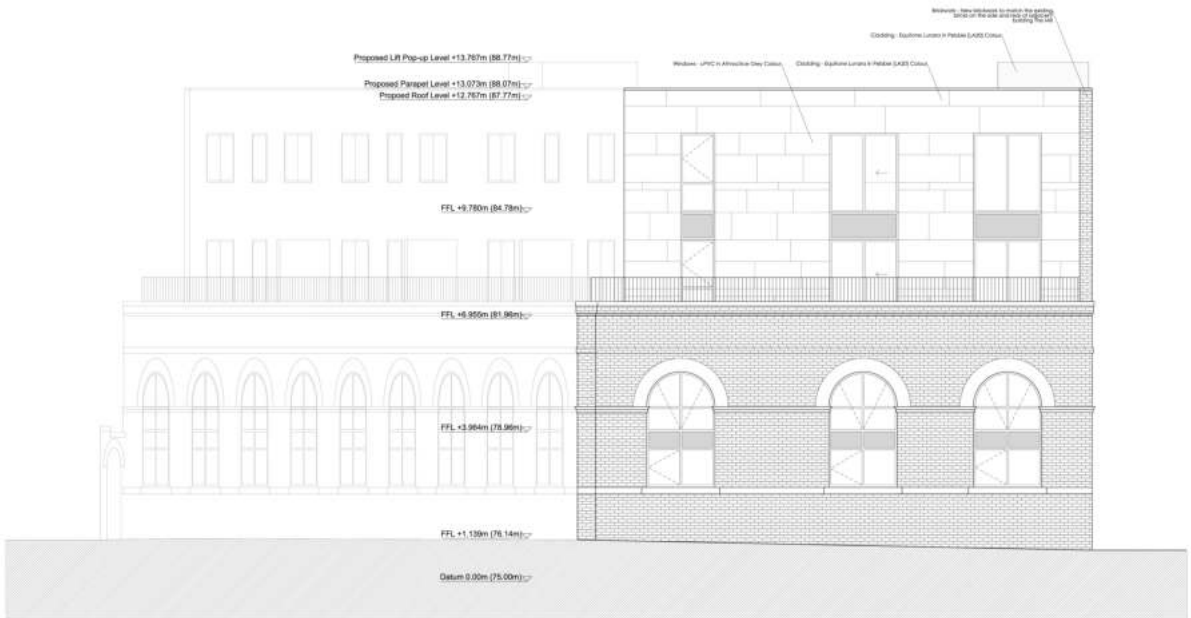



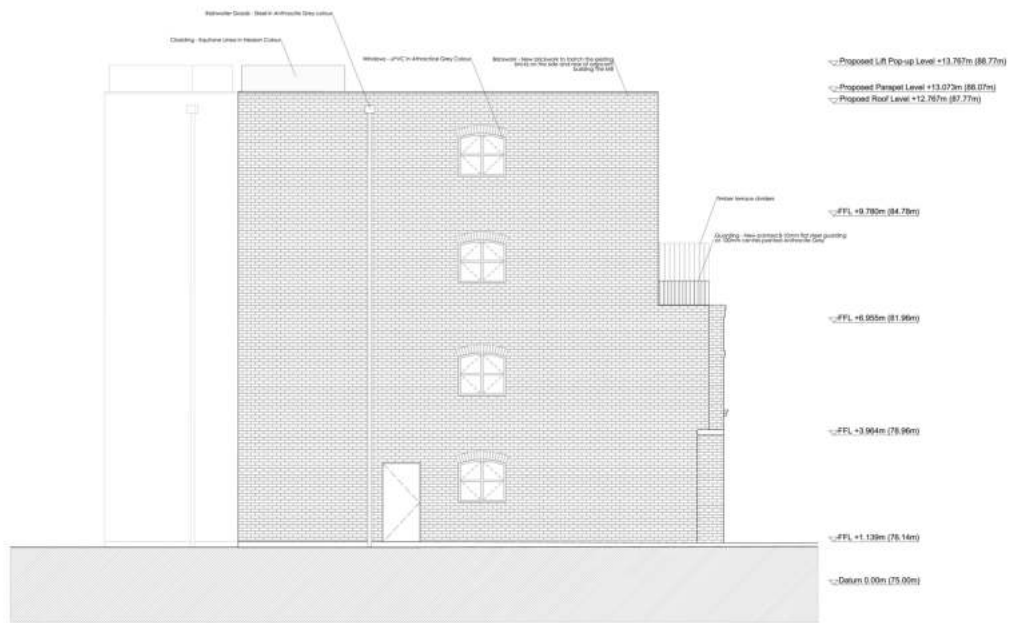
















Datum 0.00m (75.00m) ↕

North East Elevation






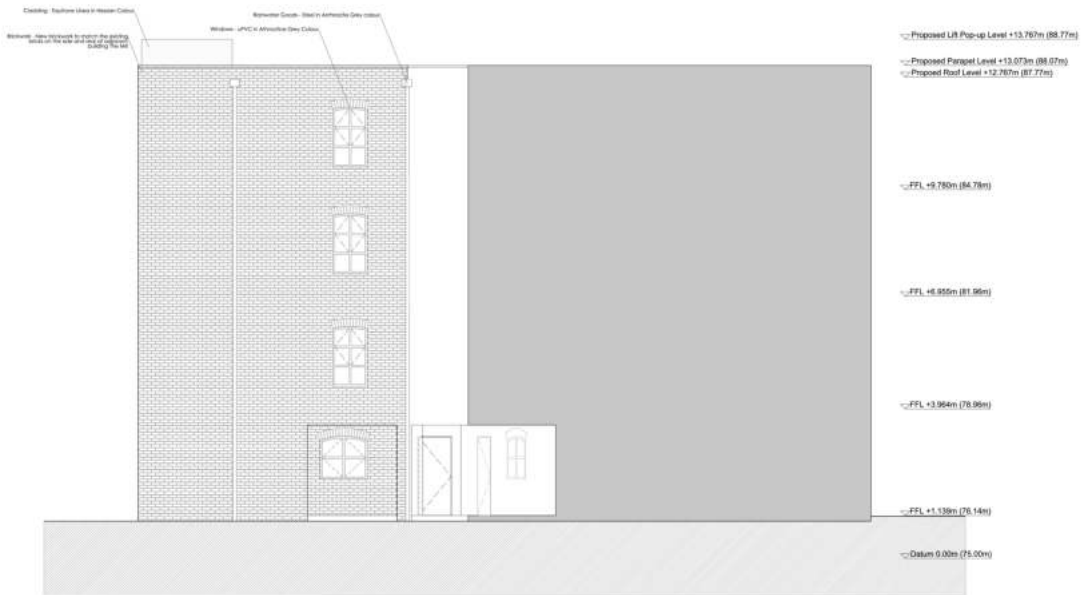






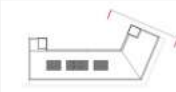




