


This map is reproduced from Ordnance Survey material with the permission of Ordnance Survey on behalf of the Controller of Her Majesty's Stationery Office
© Crown copyright. Unauthorised reproduction infringes Crown copyright and may lead to prosecution or civil proceedings. Stockport Metropolitan Borough Council
100019571 2021

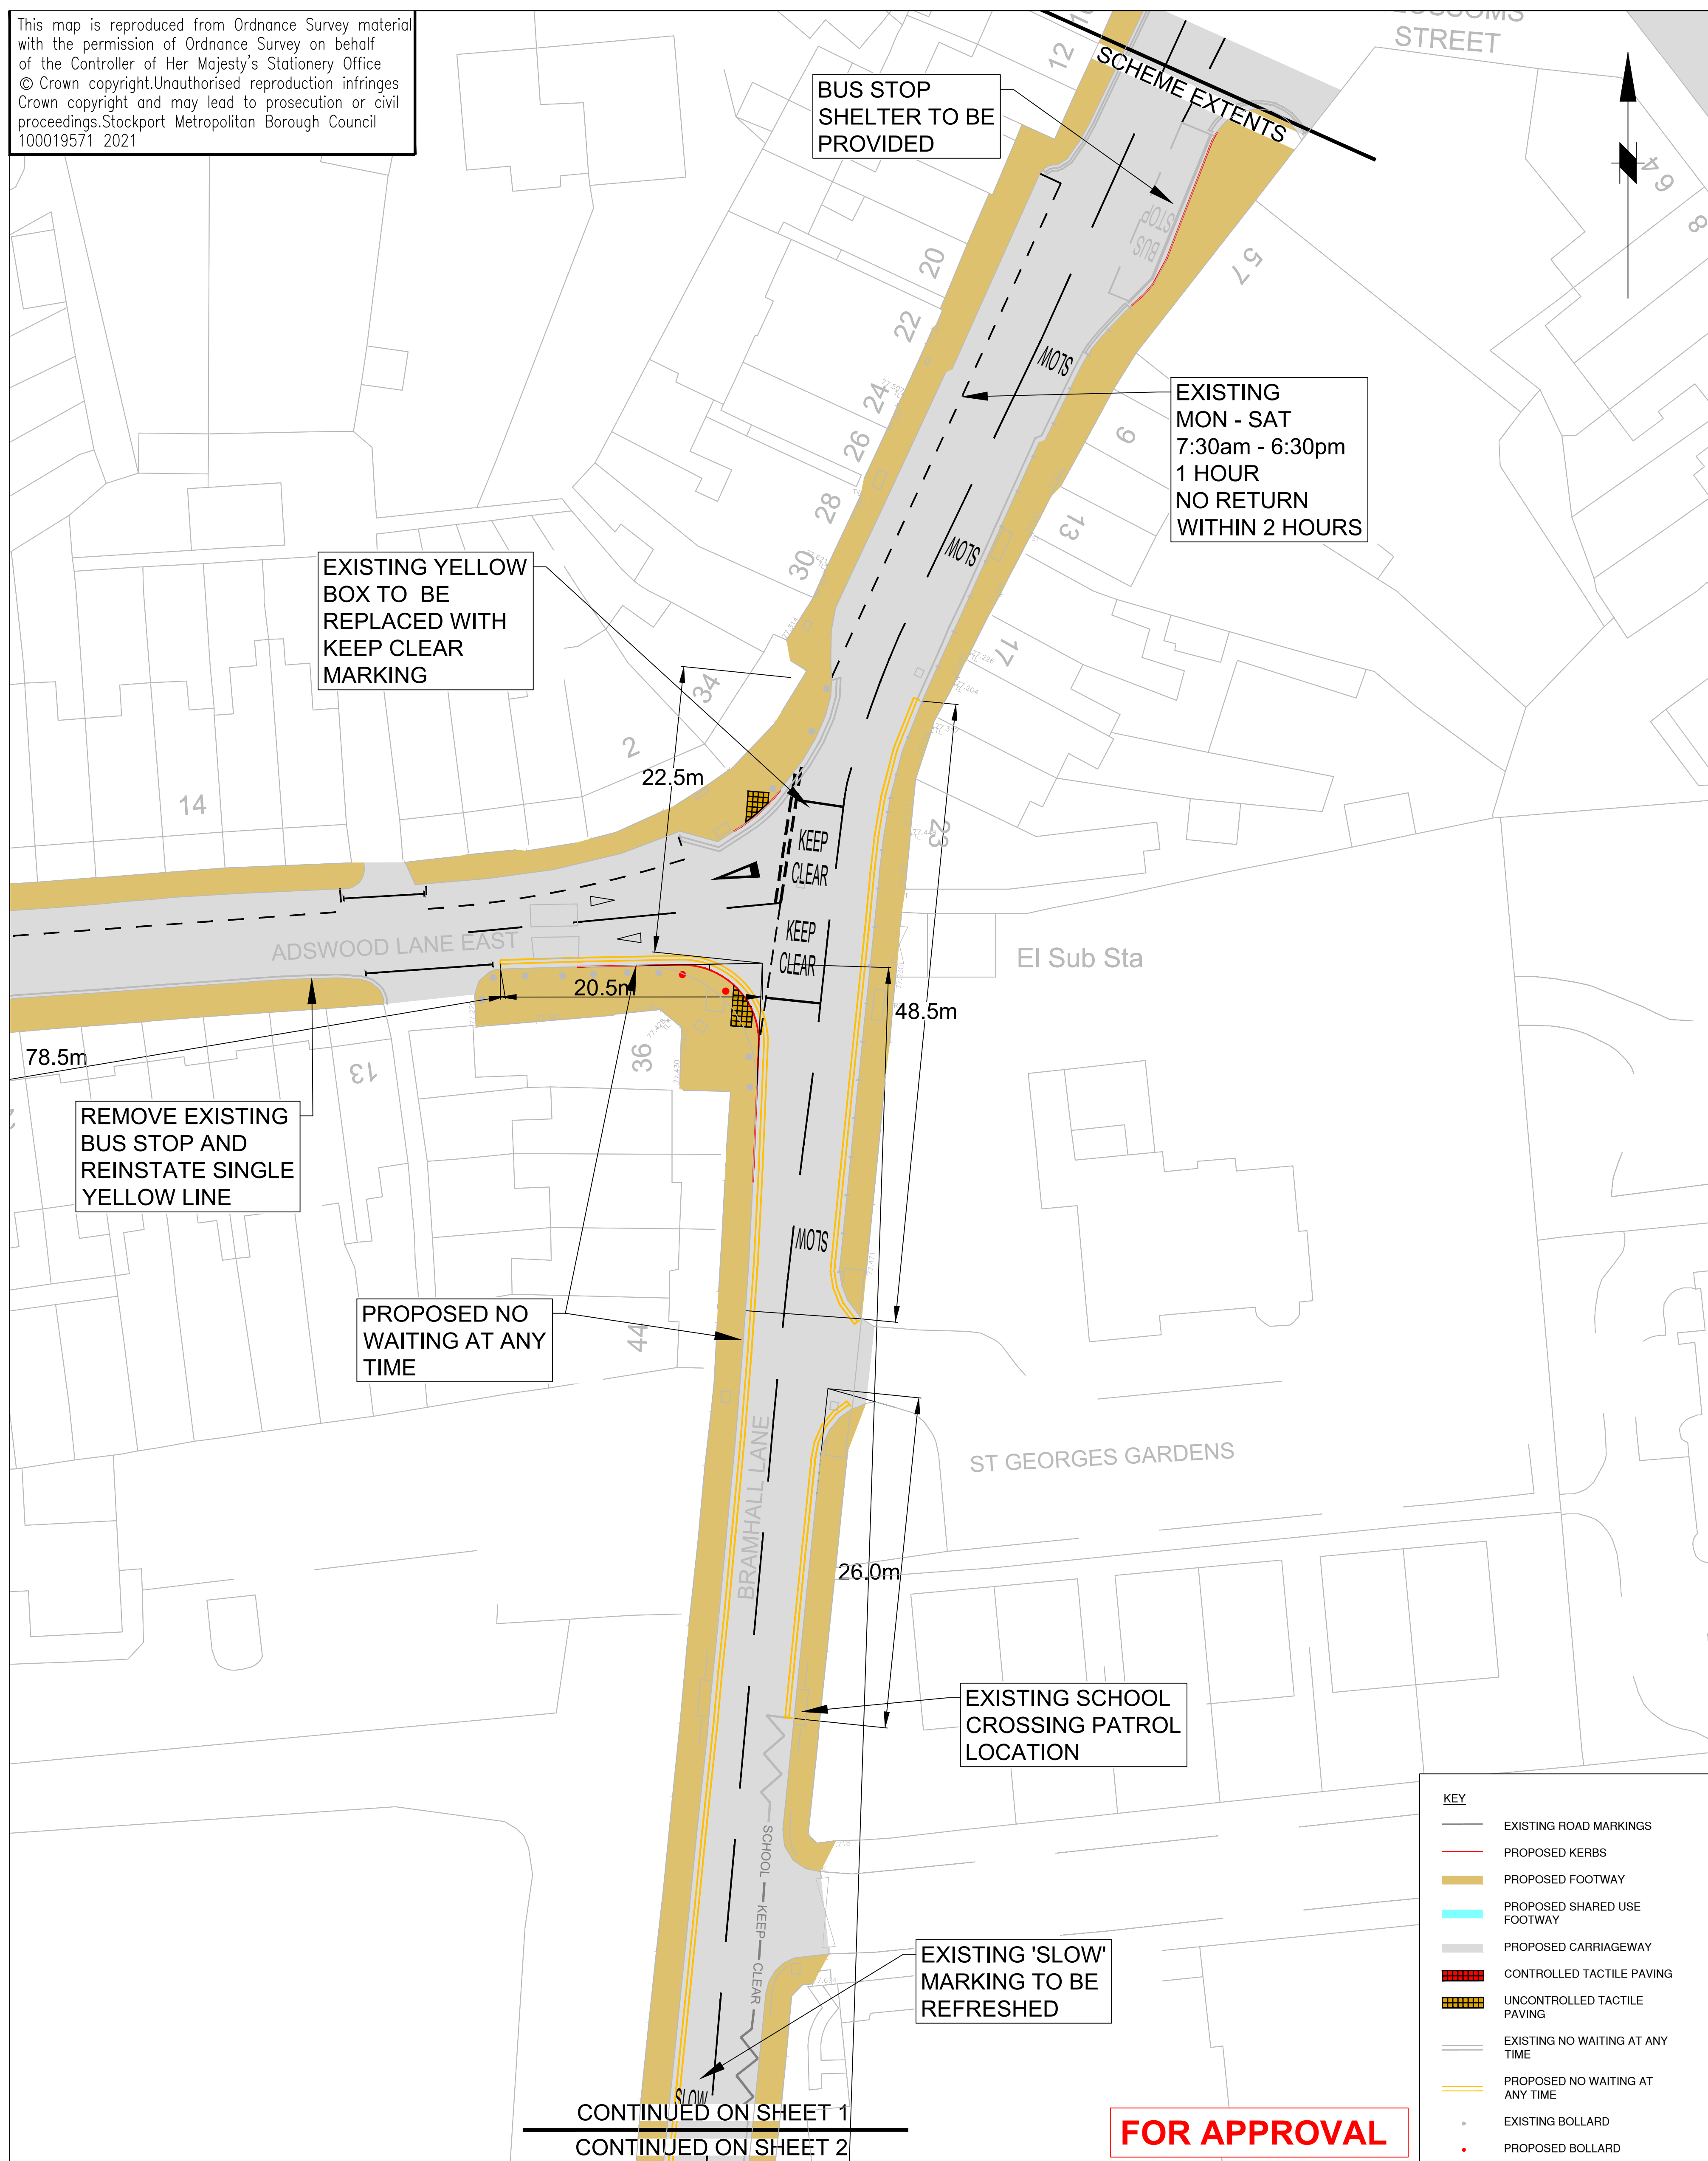

STOCKPORT
METROPOLITAN BOROUGH COUNCIL

HIGHWAYS AND TRANSPORTATION
STOPFORD HOUSE
STOCKPORT SK1 3XE
Tel: 0161 474

CAROLINE SIMPSON
DEPUTY CHIEF EXECUTIVE

JOB TITLE **BUS PINCH POINTS**

A	TOG	CAS	13.06.23	PROPOSED 'NO WAITING AT ANY TIME' TWO DIMENSIONS ADDED
Rev.	Drawn	Checked	Date	Revision Details

	DRAWN TOG	ENGINEER TOG	CHECKED CAS	APPROVED NW	
	DATE 21/02/23	DATE 21/02/23	DATE 21/02/23	DATE	

SCALE 1:250@A1

DRAWING NUMBER F-0700-002-01

Revision	A
----------	---

DRAWING TITLE
BRAMHALL LANE TO A6 IMPROVEMENTS - SHEET 1 OF 5