


This map is reproduced from Ordnance Survey material with the permission of Ordnance Survey on behalf of the Controller of Her Majesty's Stationery Office © Crown copyright.Unauthorised reproduction infringes Crown copyright and may lead to prosecution or civil proceedings.Stockport Metropolitan Borough Council 100019571 2021

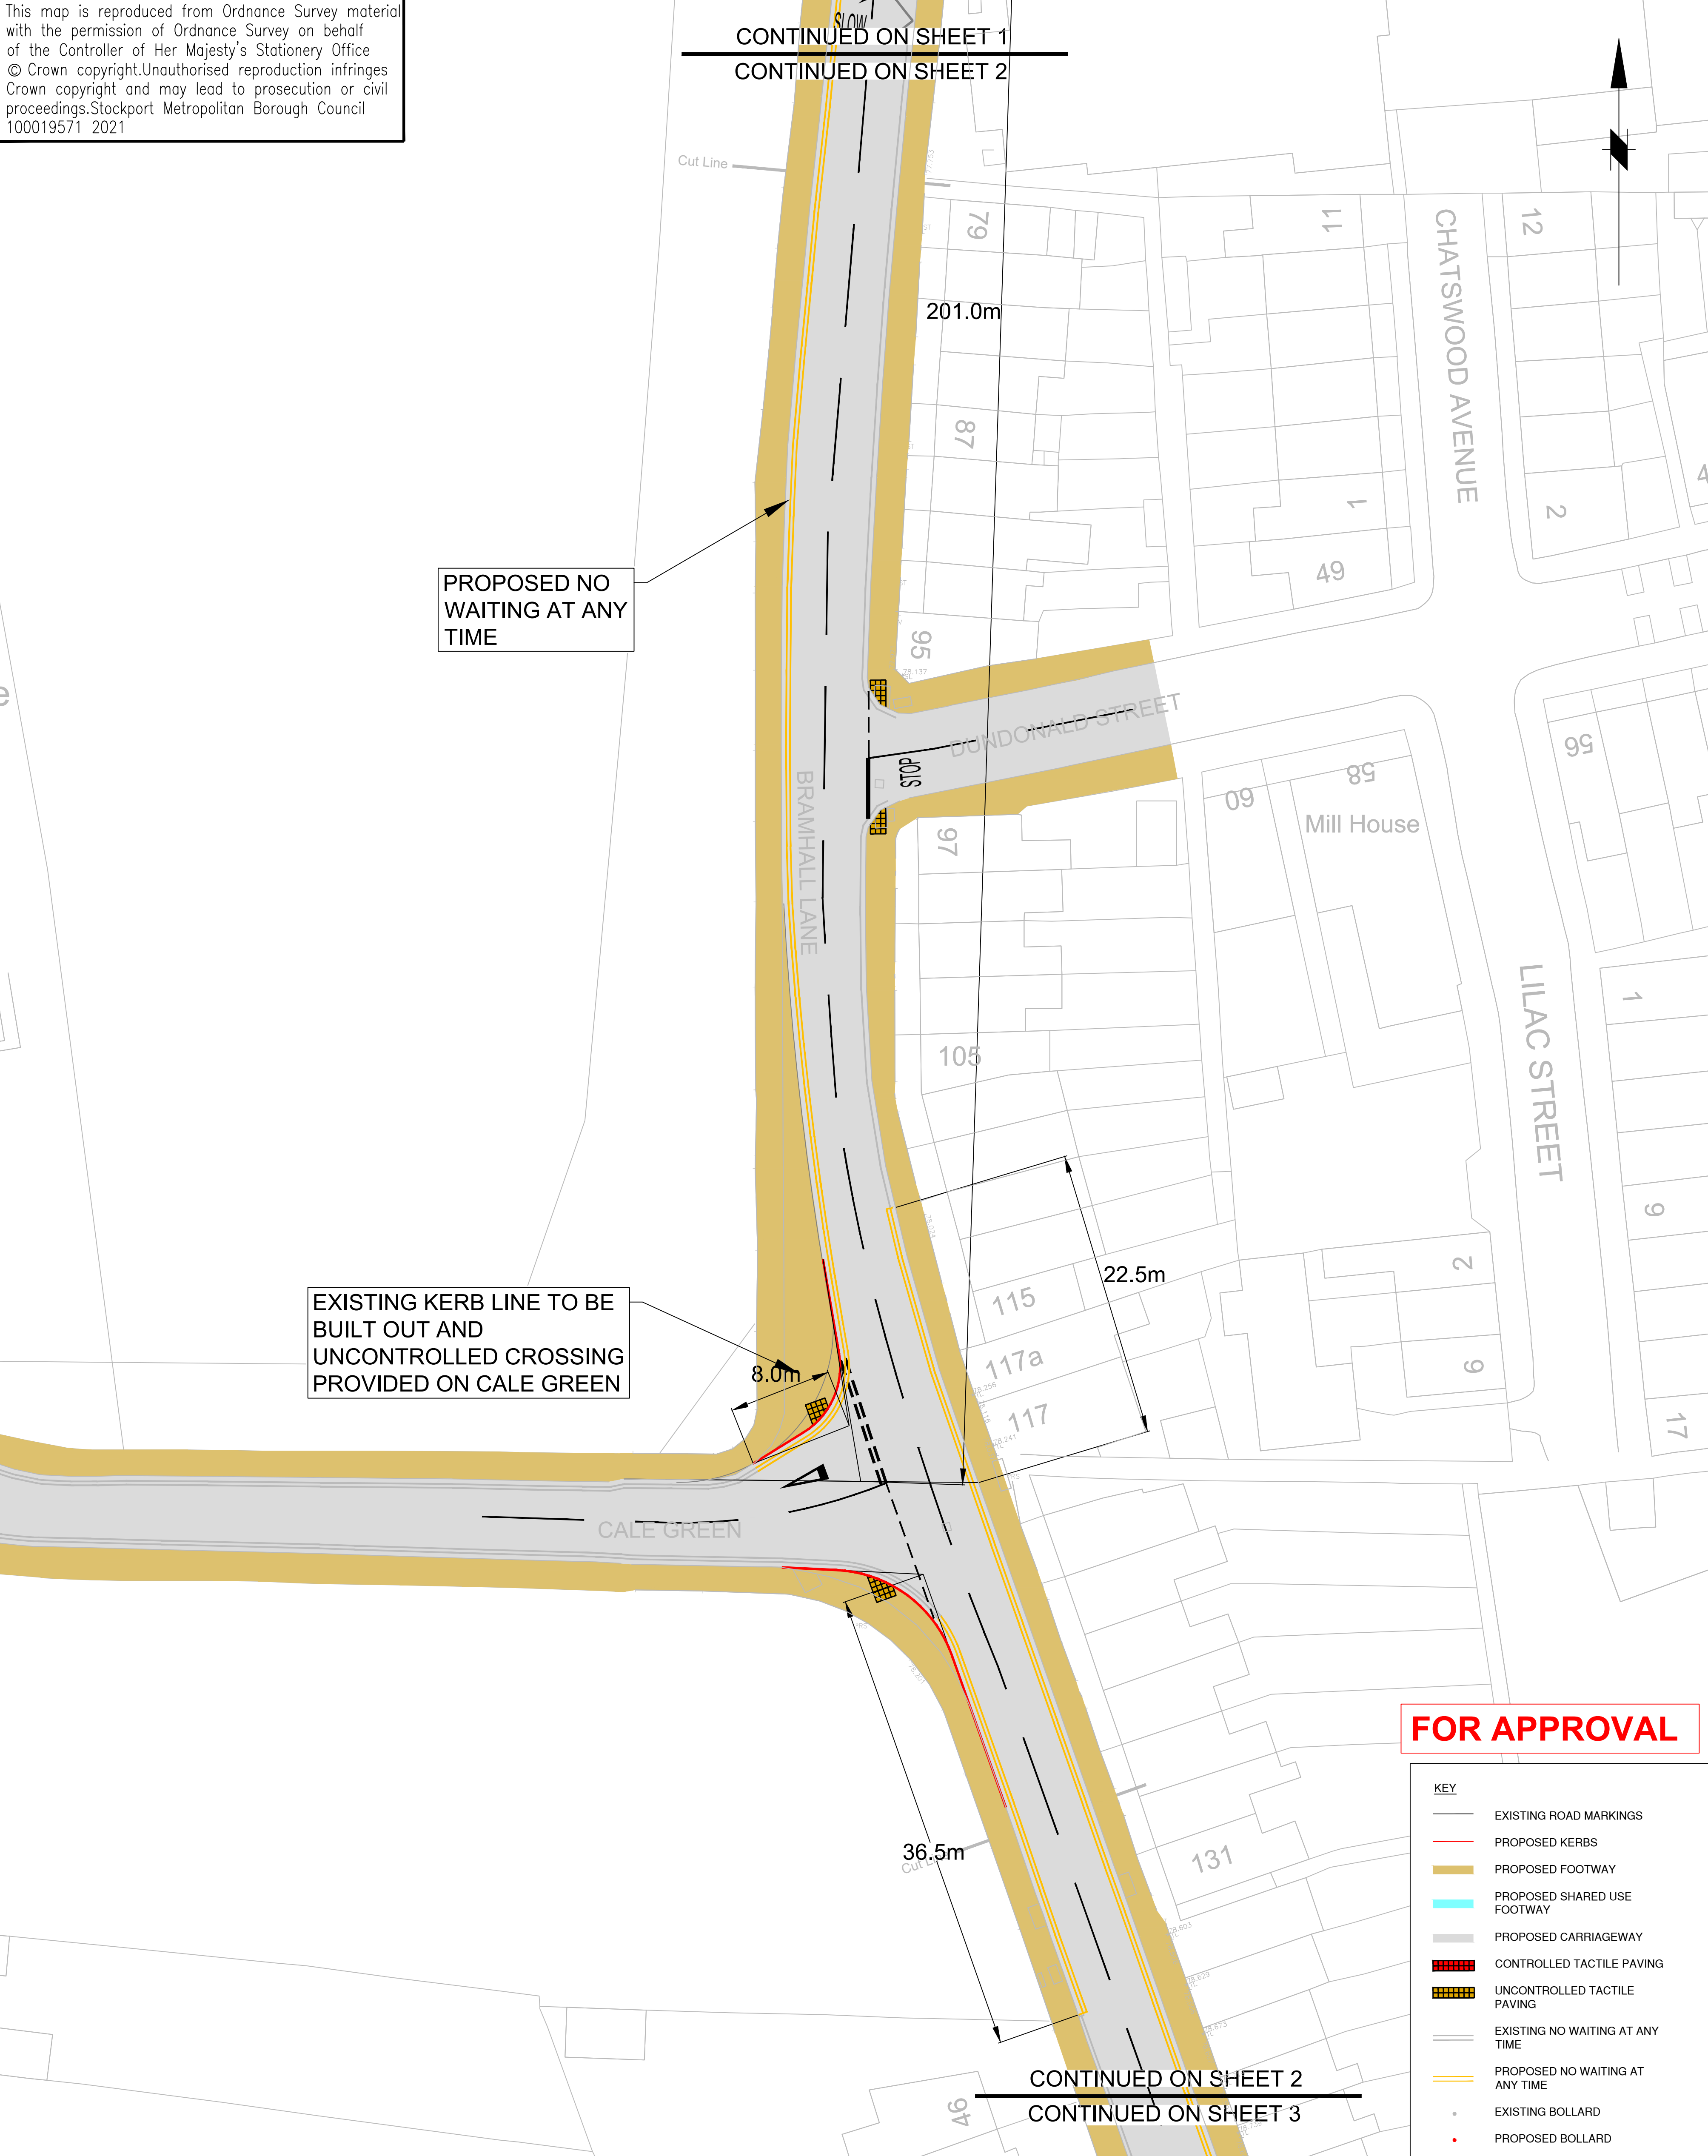

FOR APPROVAL

- KEY
- EXISTING ROAD MARKINGS
 - PROPOSED KERBS
 - PROPOSED FOOTWAY
 - PROPOSED SHARED USE FOOTWAY
 - PROPOSED CARRIAGEWAY
 - CONTROLLED TACTILE PAVING
 - UNCONTROLLED TACTILE PAVING
 - EXISTING NO WAITING AT ANY TIME
 - PROPOSED NO WAITING AT ANY TIME
 - EXISTING BOLLARD
 - PROPOSED BOLLARD



STOCKPORT
METROPOLITAN BOROUGH COUNCIL

HIGHWAYS AND TRANSPORTATION
STOPFORD HOUSE
STOCKPORT SK1 3XE
Tel: 0161 474

CAROLINE SIMPSON
DEPUTY CHIEF EXECUTIVE

JOB TITLE
BUS PINCH POINTS

A	TOG	CAS	13.06.23	PROPOSED 'NO WAITING AT ANY TIME' TWO DIMENSIONS ADDED
Rev.	Drawn	Checked	Date	Revision Details

	DRAWN TOG	ENGINEER TOG	CHECKED KF	APPROVED NW	
	DATE 21/02/23	DATE 21/02/23	DATE 21/02/23	DATE	
SCALE 1:250@A1					
DRAWING NUMBER F-0700-002-02				Revision A	
DRAWING TITLE BRAMHALL LANE TO A6 IMPROVEMENTS - SHEET 2 OF 5					