



This map is reproduced from Ordnance Survey material with the permission of Ordnance Survey on behalf of the Controller of Her Majesty's Stationery Office © Crown copyright. Unauthorised reproduction infringes Crown copyright and may lead to prosecution or civil proceedings. Stockport Metropolitan Borough Council 100019571 2021

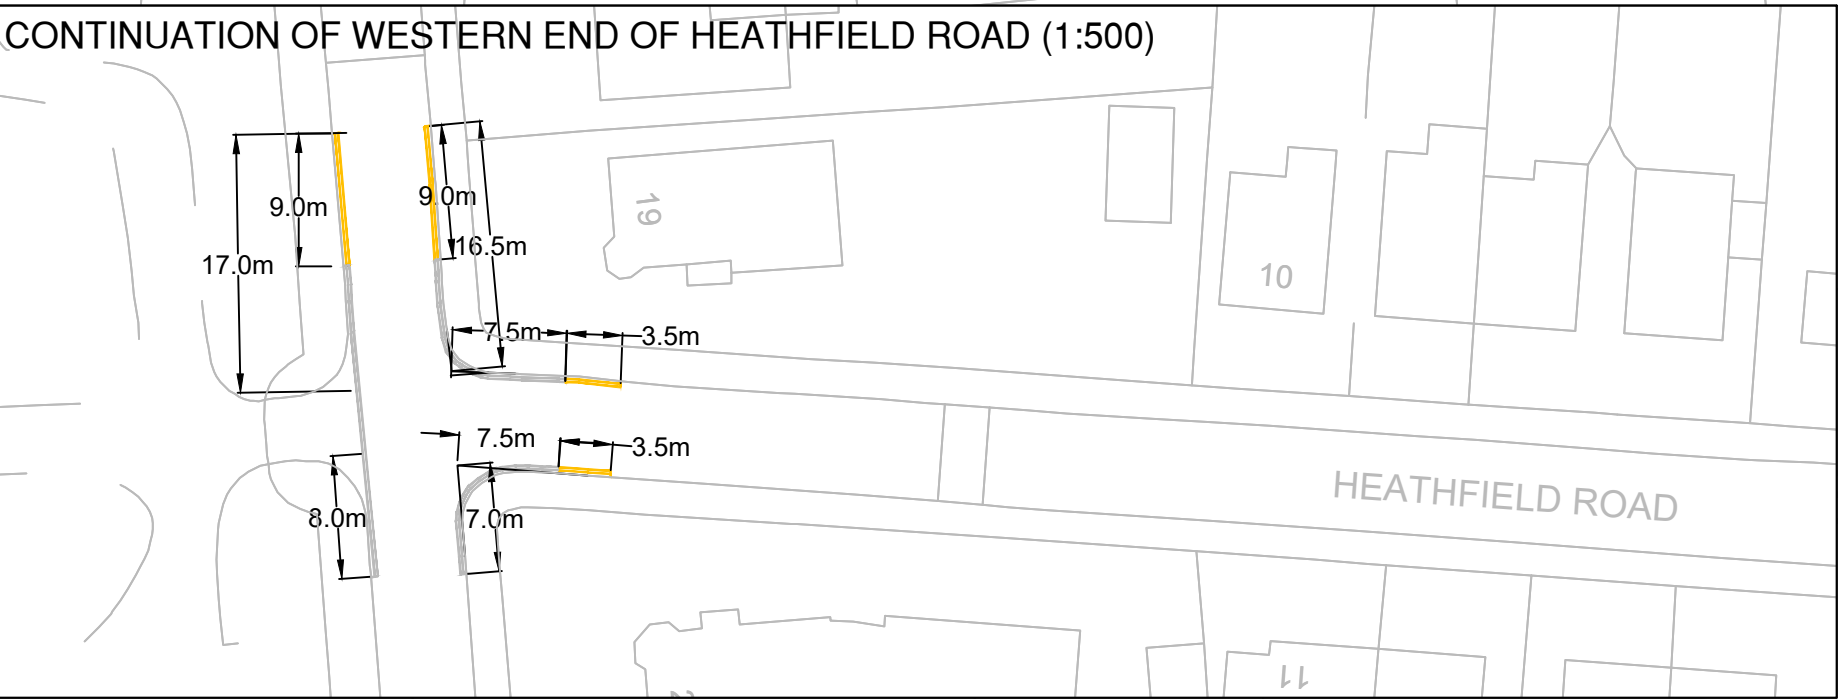

FOR APPROVAL

- KEY**
- EXISTING ROAD MARKINGS
 - PROPOSED KERBS
 - PROPOSED FOOTWAY
 - PROPOSED SHARED USE FOOTWAY
 - PROPOSED CARRIAGEWAY
 - CONTROLLED TACTILE PAVING
 - UNCONTROLLED TACTILE PAVING
 - EXISTING NO WAITING AT ANY TIME
 - PROPOSED NO WAITING AT ANY TIME
 - EXISTING BOLLARD
 - PROPOSED BOLLARD

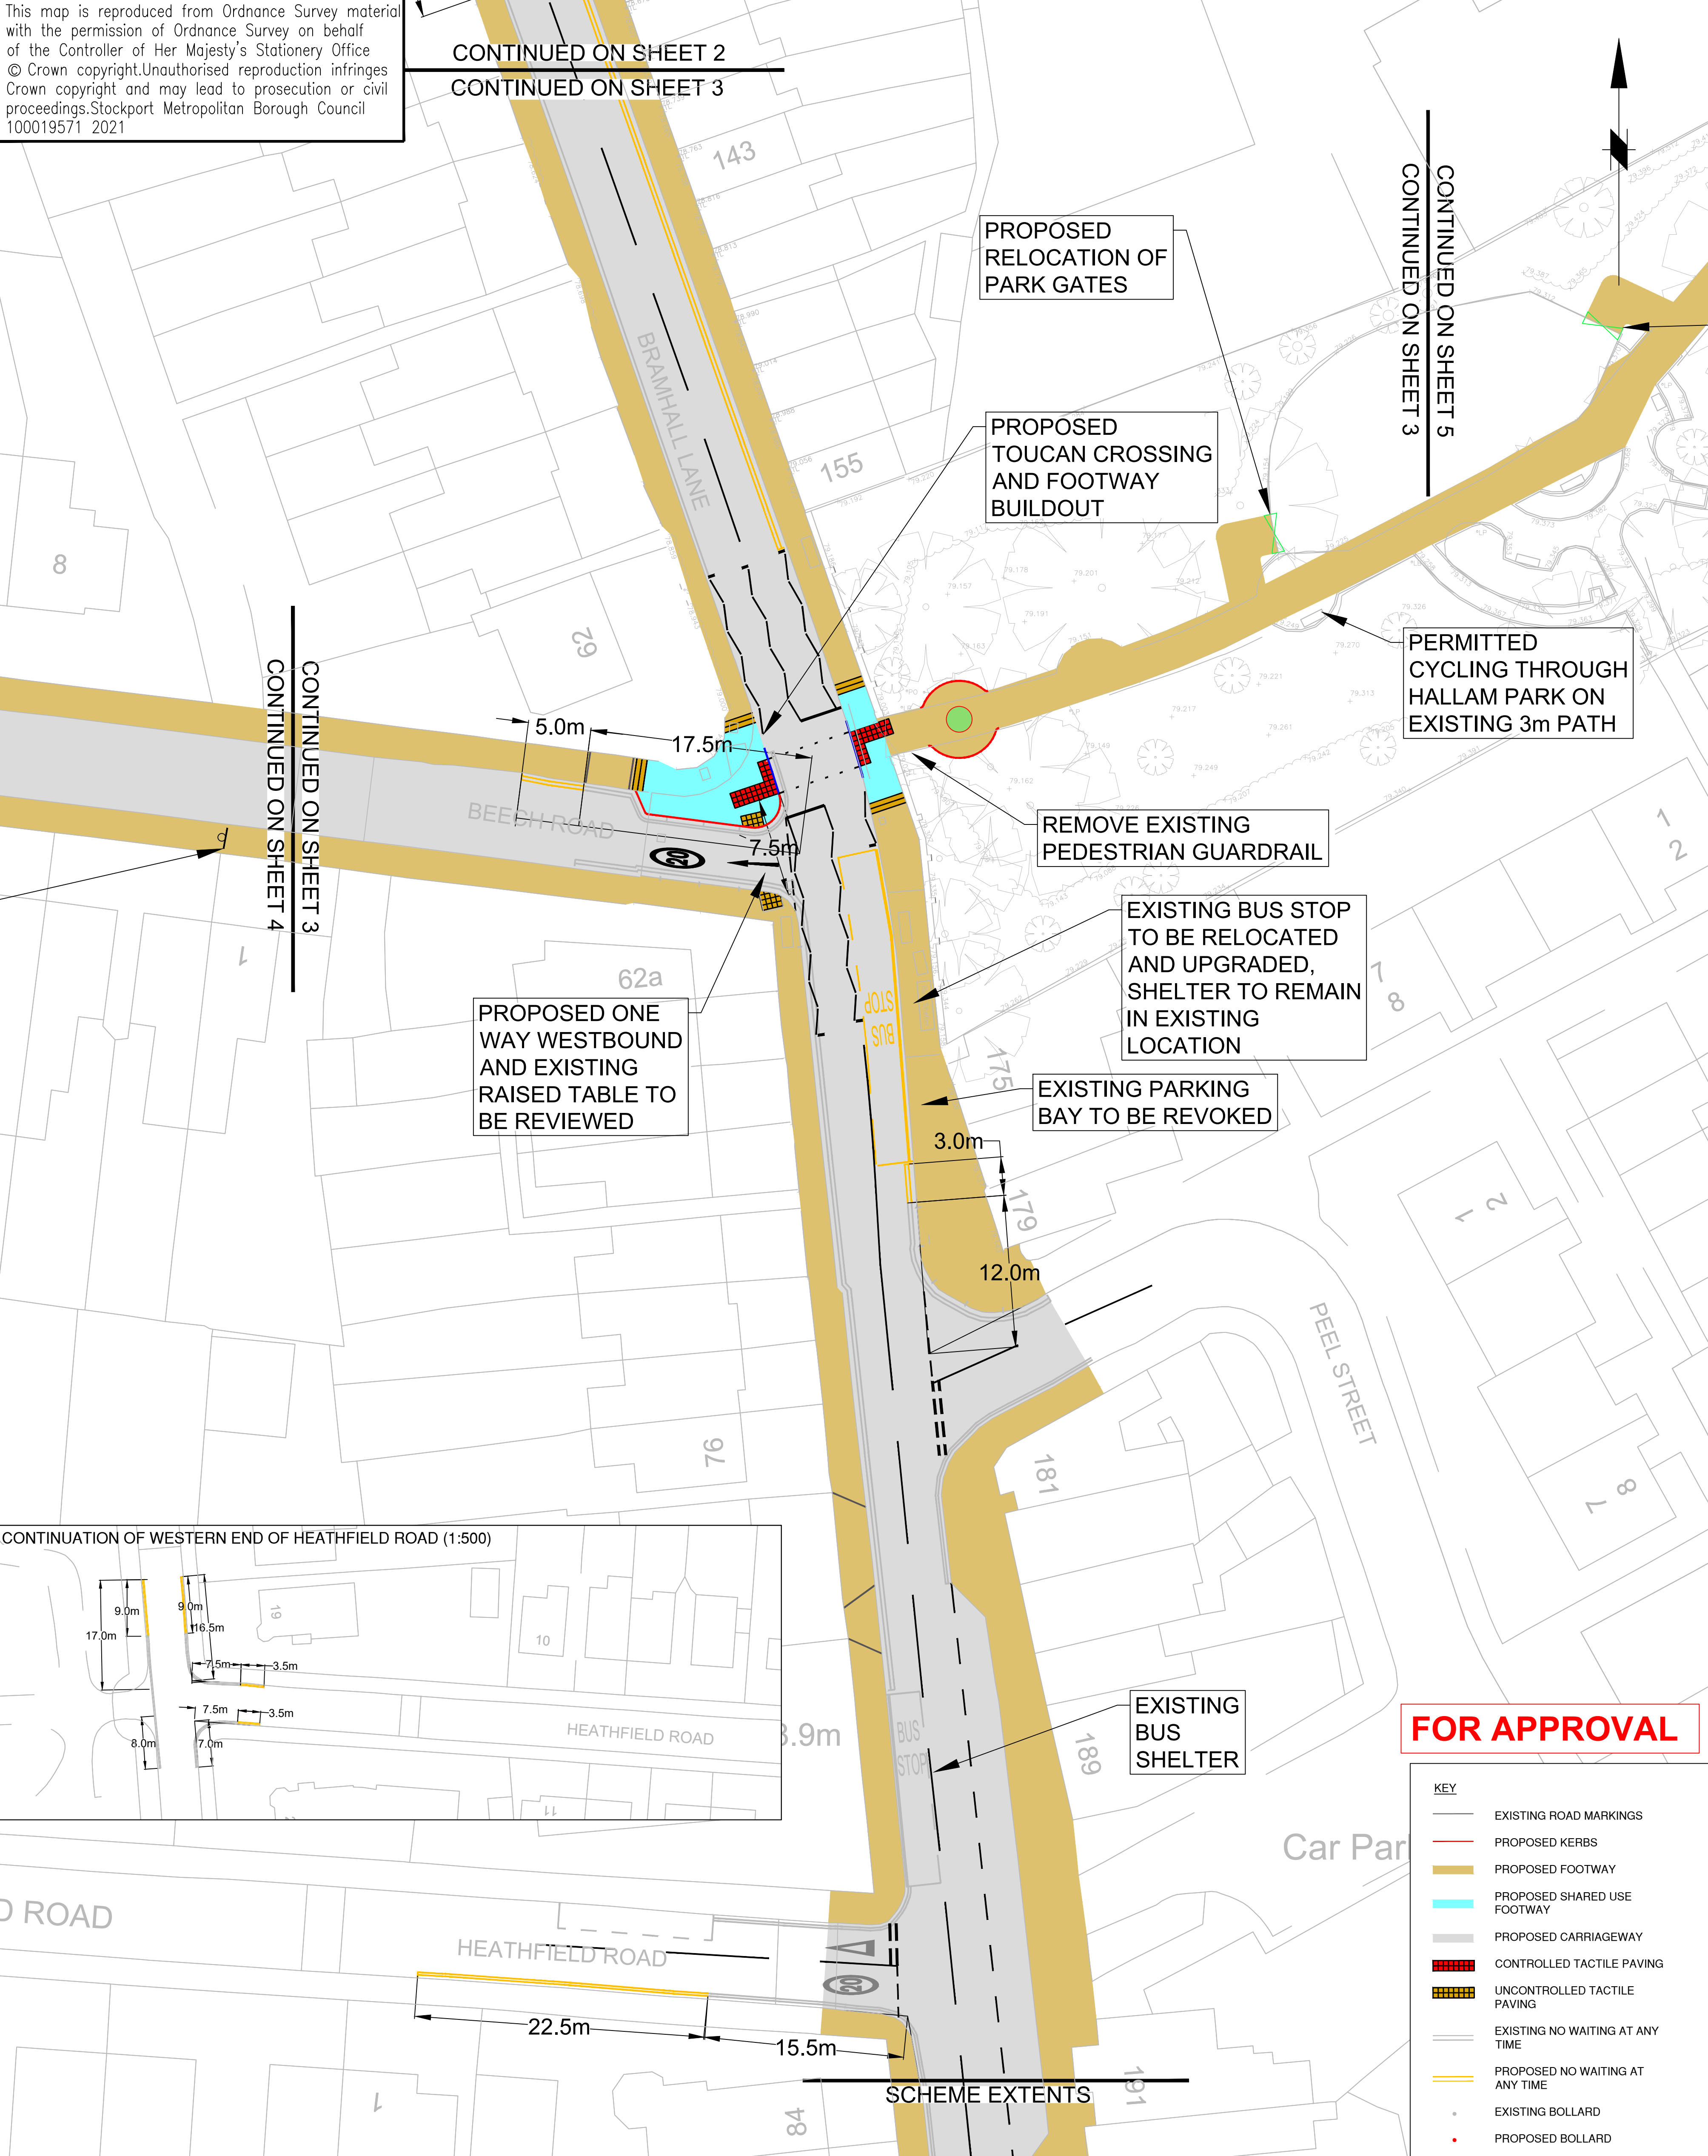

STOCKPORT
METROPOLITAN BOROUGH COUNCIL

HIGHWAYS AND TRANSPORTATION
STOPFORD HOUSE
STOCKPORT SK1 3XE
Tel: 0161 474

CAROLINE SIMPSON
DEPUTY CHIEF EXECUTIVE

JOB TITLE **BUS PINCH POINTS**

Rev.	Drawn	Checked	Date	Revision Details
A	TOG	CAS	13/06/23	PROPOSED NO WAITING AT ANY TIME PROPOSED TOUCAN CROSSING LOCATION PROPOSED PARK IMPROVEMENTS TWO ONE-WAY ROADS HEATH ROAD / HEATHFIELD ROAD IMPROVEMENTS

DRAWN	TOG	ENGINEER	TOG	CHECKED	KF	APPROVED	NW
DATE	21/02/23	DATE	21/02/23	DATE	21/02/23	DATE	
SCALE				1:250@A1			
DRAWING NUMBER				F-0700-002-03			
DRAWING TITLE				BRAMHALL LANE TO A6 IMPROVEMENTS - SHEET 3 OF 5			
Revision						A	