



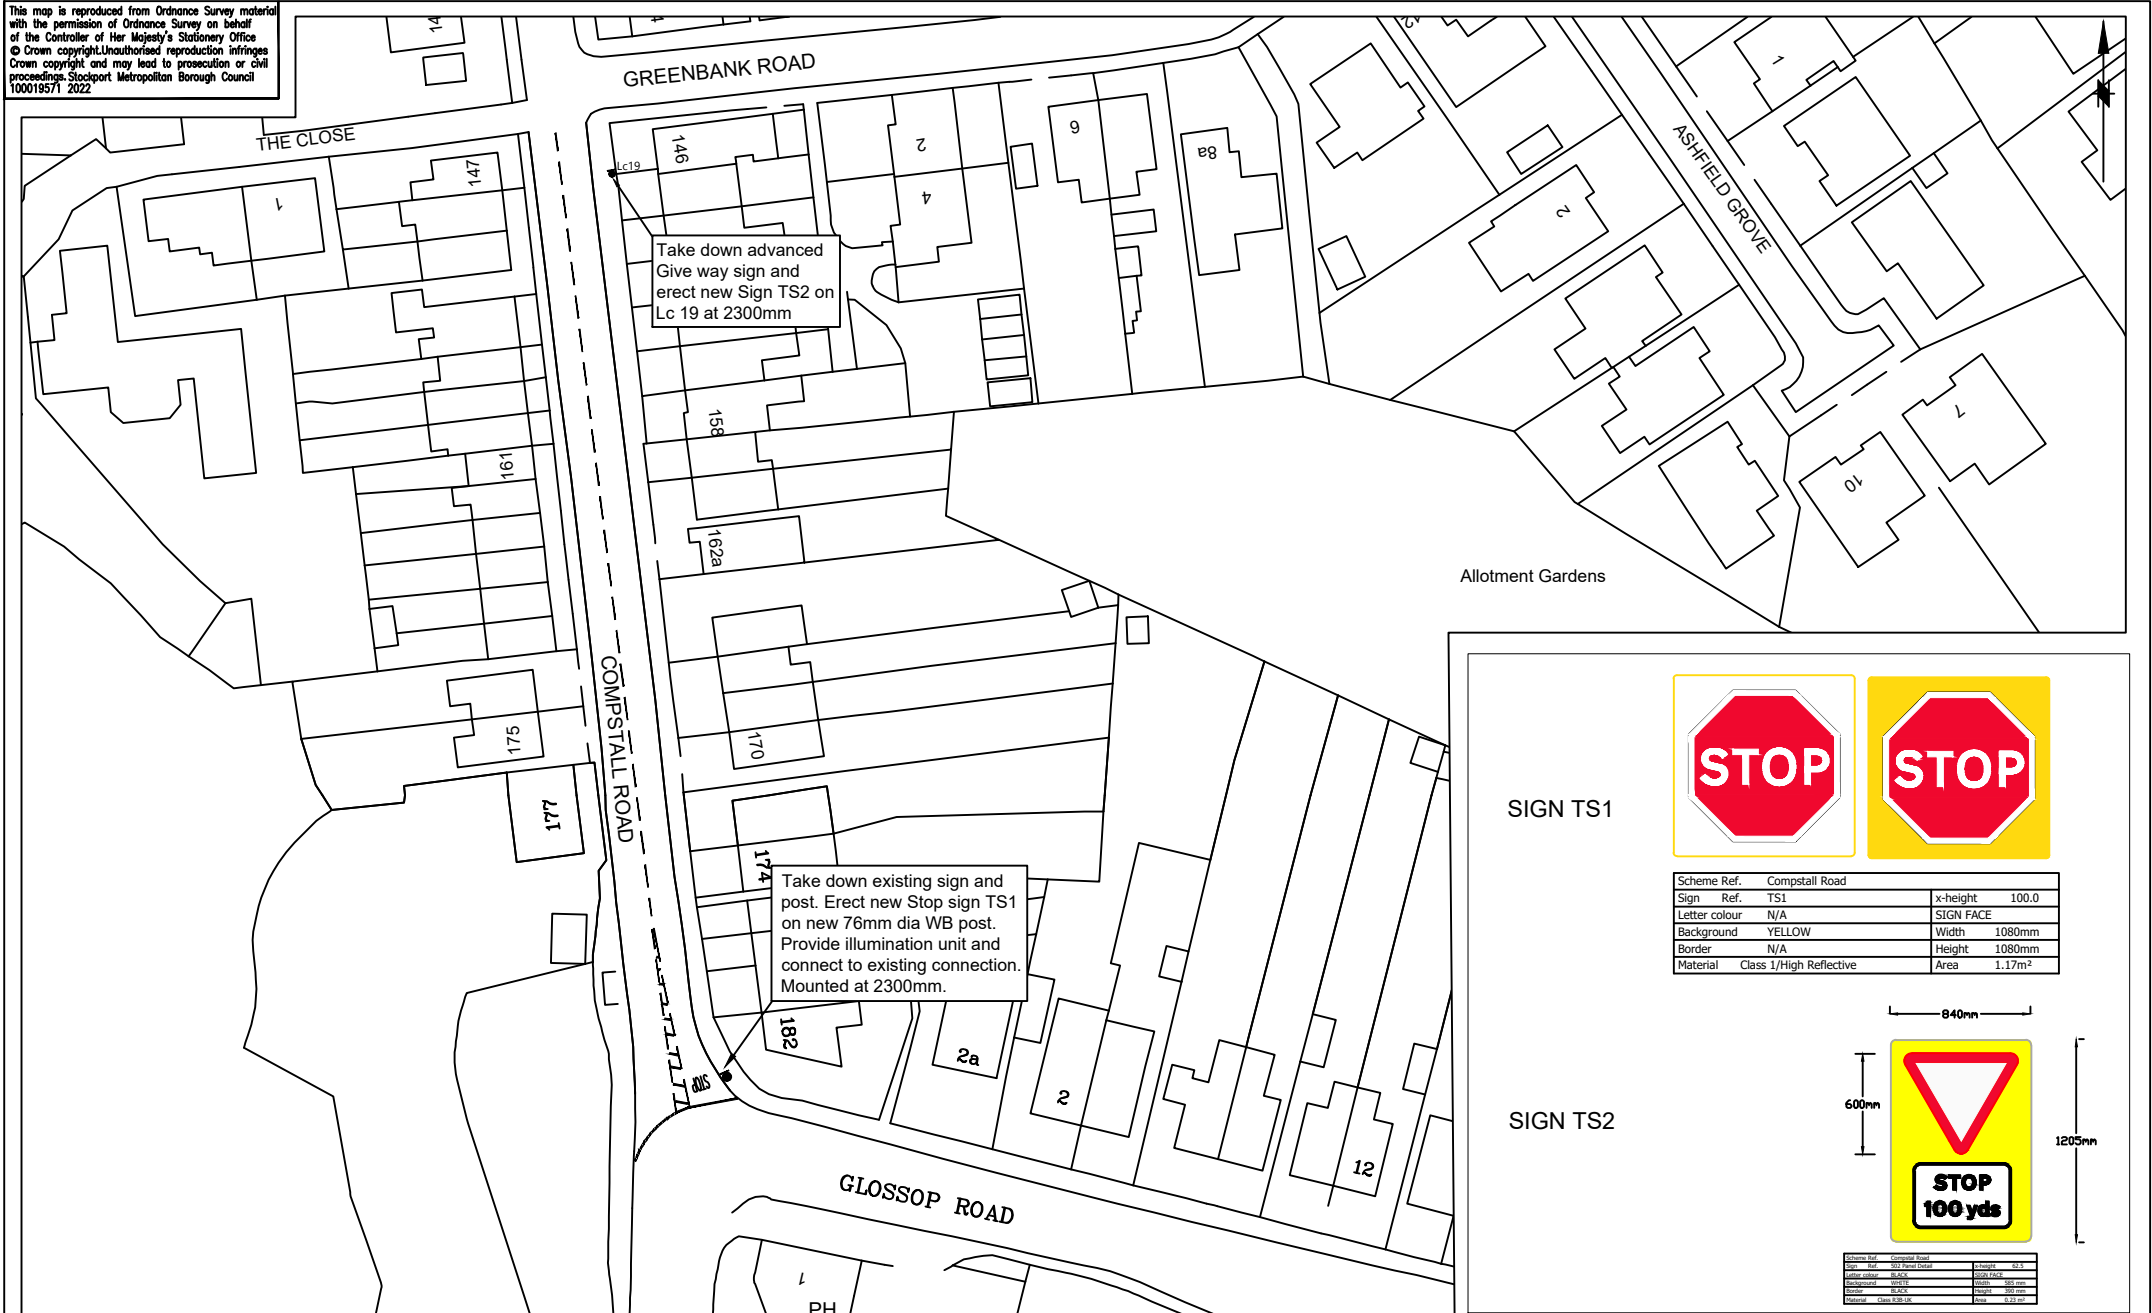


SIGN TS1

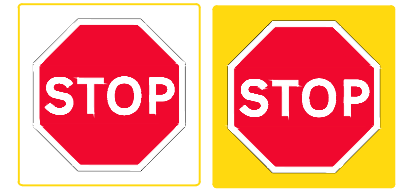

Scheme Ref.	Compstall Road
Sign Ref.	TS1
Letter colour	N/A
Background	YELLOW
Border	N/A
Material	Class 1/High Reflective
x-height	100.0
SIGN FACE	
Width	1080mm
Height	1080mm
Area	1.17m ²

SIGN TS2

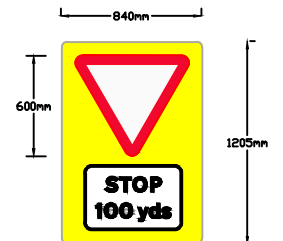

Scheme Ref.	Compstall Road

AMENDMENTS

DRAWN	CHECKED	DATE	No	AMENDMENT

JOB TITLE

Compstall Road, Marple Bridge

Proposed Stop Sign and associated advanced
signing and lining - Traffic Signs

Drawn SA	Engineer GB	Checked EPS	Approved EPS
Date 03/07/2023	Date 03/07/2023	Date 03/07/2023	Date 03/07/2023
Scale NTS			
Drawing No. NM36 - Compstall Road/Signs			Revision A