


 

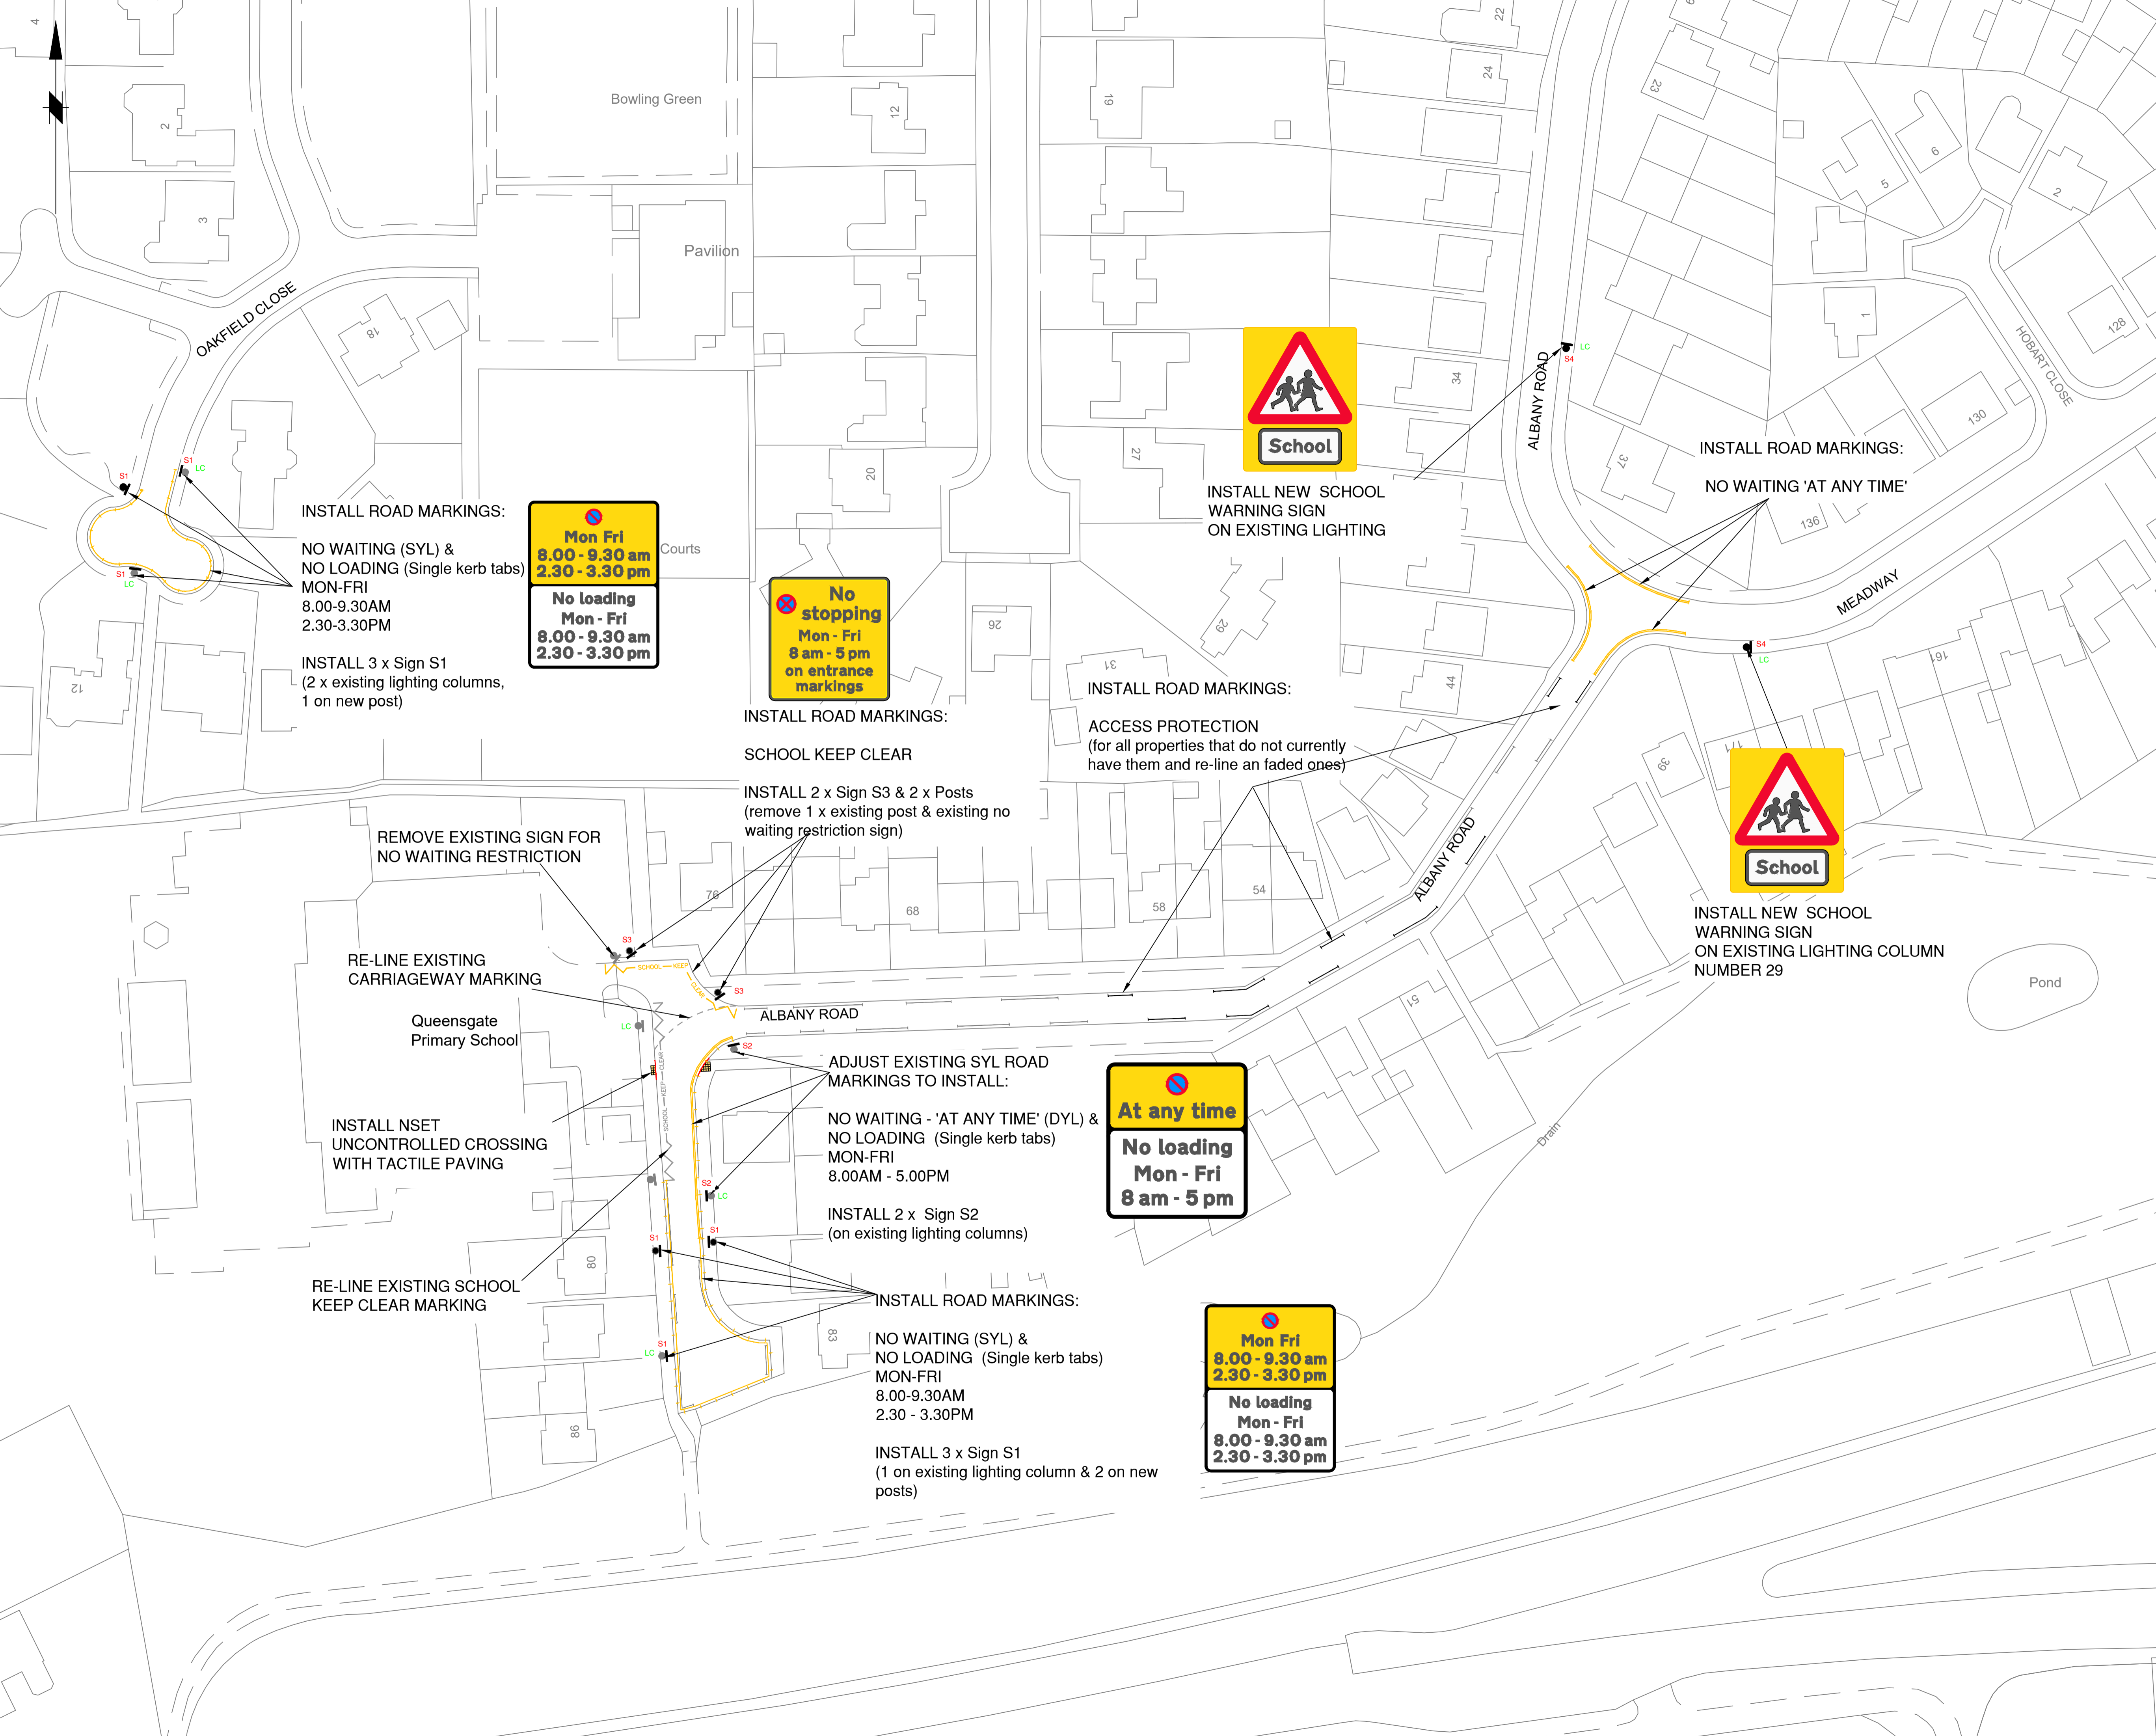


- KEY:**
-  PROPOSED UNCONTROLLED TACTILE PAVING
  -  DROPPED KERB LOCATION
  -  PROPOSED PARKING RESTRICTIONS
  -  EXISTING ROAD MARKINGS
  -  PROPOSED ROAD MARKINGS
  -  PROPOSED SIGN LOCATION



INSTALL ROAD MARKINGS:

NO WAITING (SYL) &  
NO LOADING (Single kerb tabs)  
MON-FRI  
8.00-9.30AM  
2.30-3.30PM

INSTALL 3 x Sign S1  
(2 x existing lighting columns,  
1 on new post)

**Mon Fri**  
**8.00 - 9.30 am**  
**2.30 - 3.30 pm**

**No loading**  
**Mon - Fri**  
**8.00 - 9.30 am**  
**2.30 - 3.30 pm**

**No stopping**  
**Mon - Fri**  
**8 am - 5 pm**  
**on entrance markings**

INSTALL ROAD MARKINGS:

SCHOOL KEEP CLEAR

INSTALL 2 x Sign S3 & 2 x Posts  
(remove 1 x existing post & existing no waiting restriction sign)

INSTALL ROAD MARKINGS:

ACCESS PROTECTION  
(for all properties that do not currently have them and re-line an faded ones)

INSTALL ROAD MARKINGS:

NO WAITING 'AT ANY TIME'

REMOVE EXISTING SIGN FOR  
NO WAITING RESTRICTION

RE-LINE EXISTING  
CARRIAGEWAY MARKING

Queensgate  
Primary School

INSTALL NSET  
UNCONTROLLED CROSSING  
WITH TACTILE PAVING

RE-LINE EXISTING SCHOOL  
KEEP CLEAR MARKING

ADJUST EXISTING SYL ROAD  
MARKINGS TO INSTALL:

NO WAITING - 'AT ANY TIME' (DYL) &  
NO LOADING (Single kerb tabs)  
MON-FRI  
8.00AM - 5.00PM

INSTALL 2 x Sign S2  
(on existing lighting columns)

INSTALL ROAD MARKINGS:

NO WAITING (SYL) &  
NO LOADING (Single kerb tabs)  
MON-FRI  
8.00-9.30AM  
2.30 - 3.30PM

INSTALL 3 x Sign S1  
(1 on existing lighting column & 2 on new posts)


**At any time**

**No loading**  
**Mon - Fri**  
**8 am - 5 pm**

**Mon Fri**  
**8.00 - 9.30 am**  
**2.30 - 3.30 pm**

**No loading**  
**Mon - Fri**  
**8.00 - 9.30 am**  
**2.30 - 3.30 pm**

Rev.	Drawn	Checked	Date	Revision Details
A	RPO	GK	01.03.23	GENERAL DRAWING AMENDMENTS

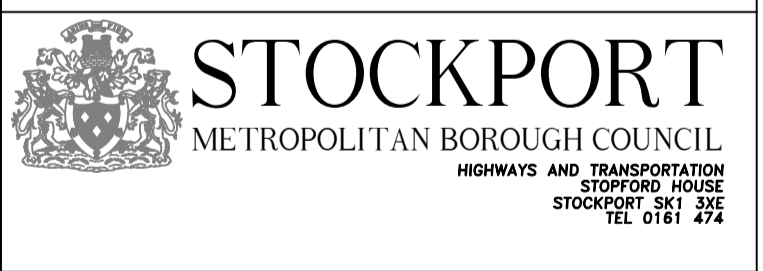

Job Title

**ROAD SAFETY  
AROUND SCHOOLS**

Drawing Title

**QUEENSGATE  
PRIMARY SCHOOL**

Drawn	Engineer	Checked	Approved
RPO	GK	CAS	AM
Date	Date	Date	Date
16/01/22	03/03/23	03/03/23	03/03/23
Size	Scale		
A1	1:500		
Drawing No.	0305 / 64 / QP / 001		Revision
			A