


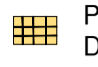


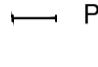

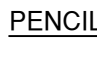

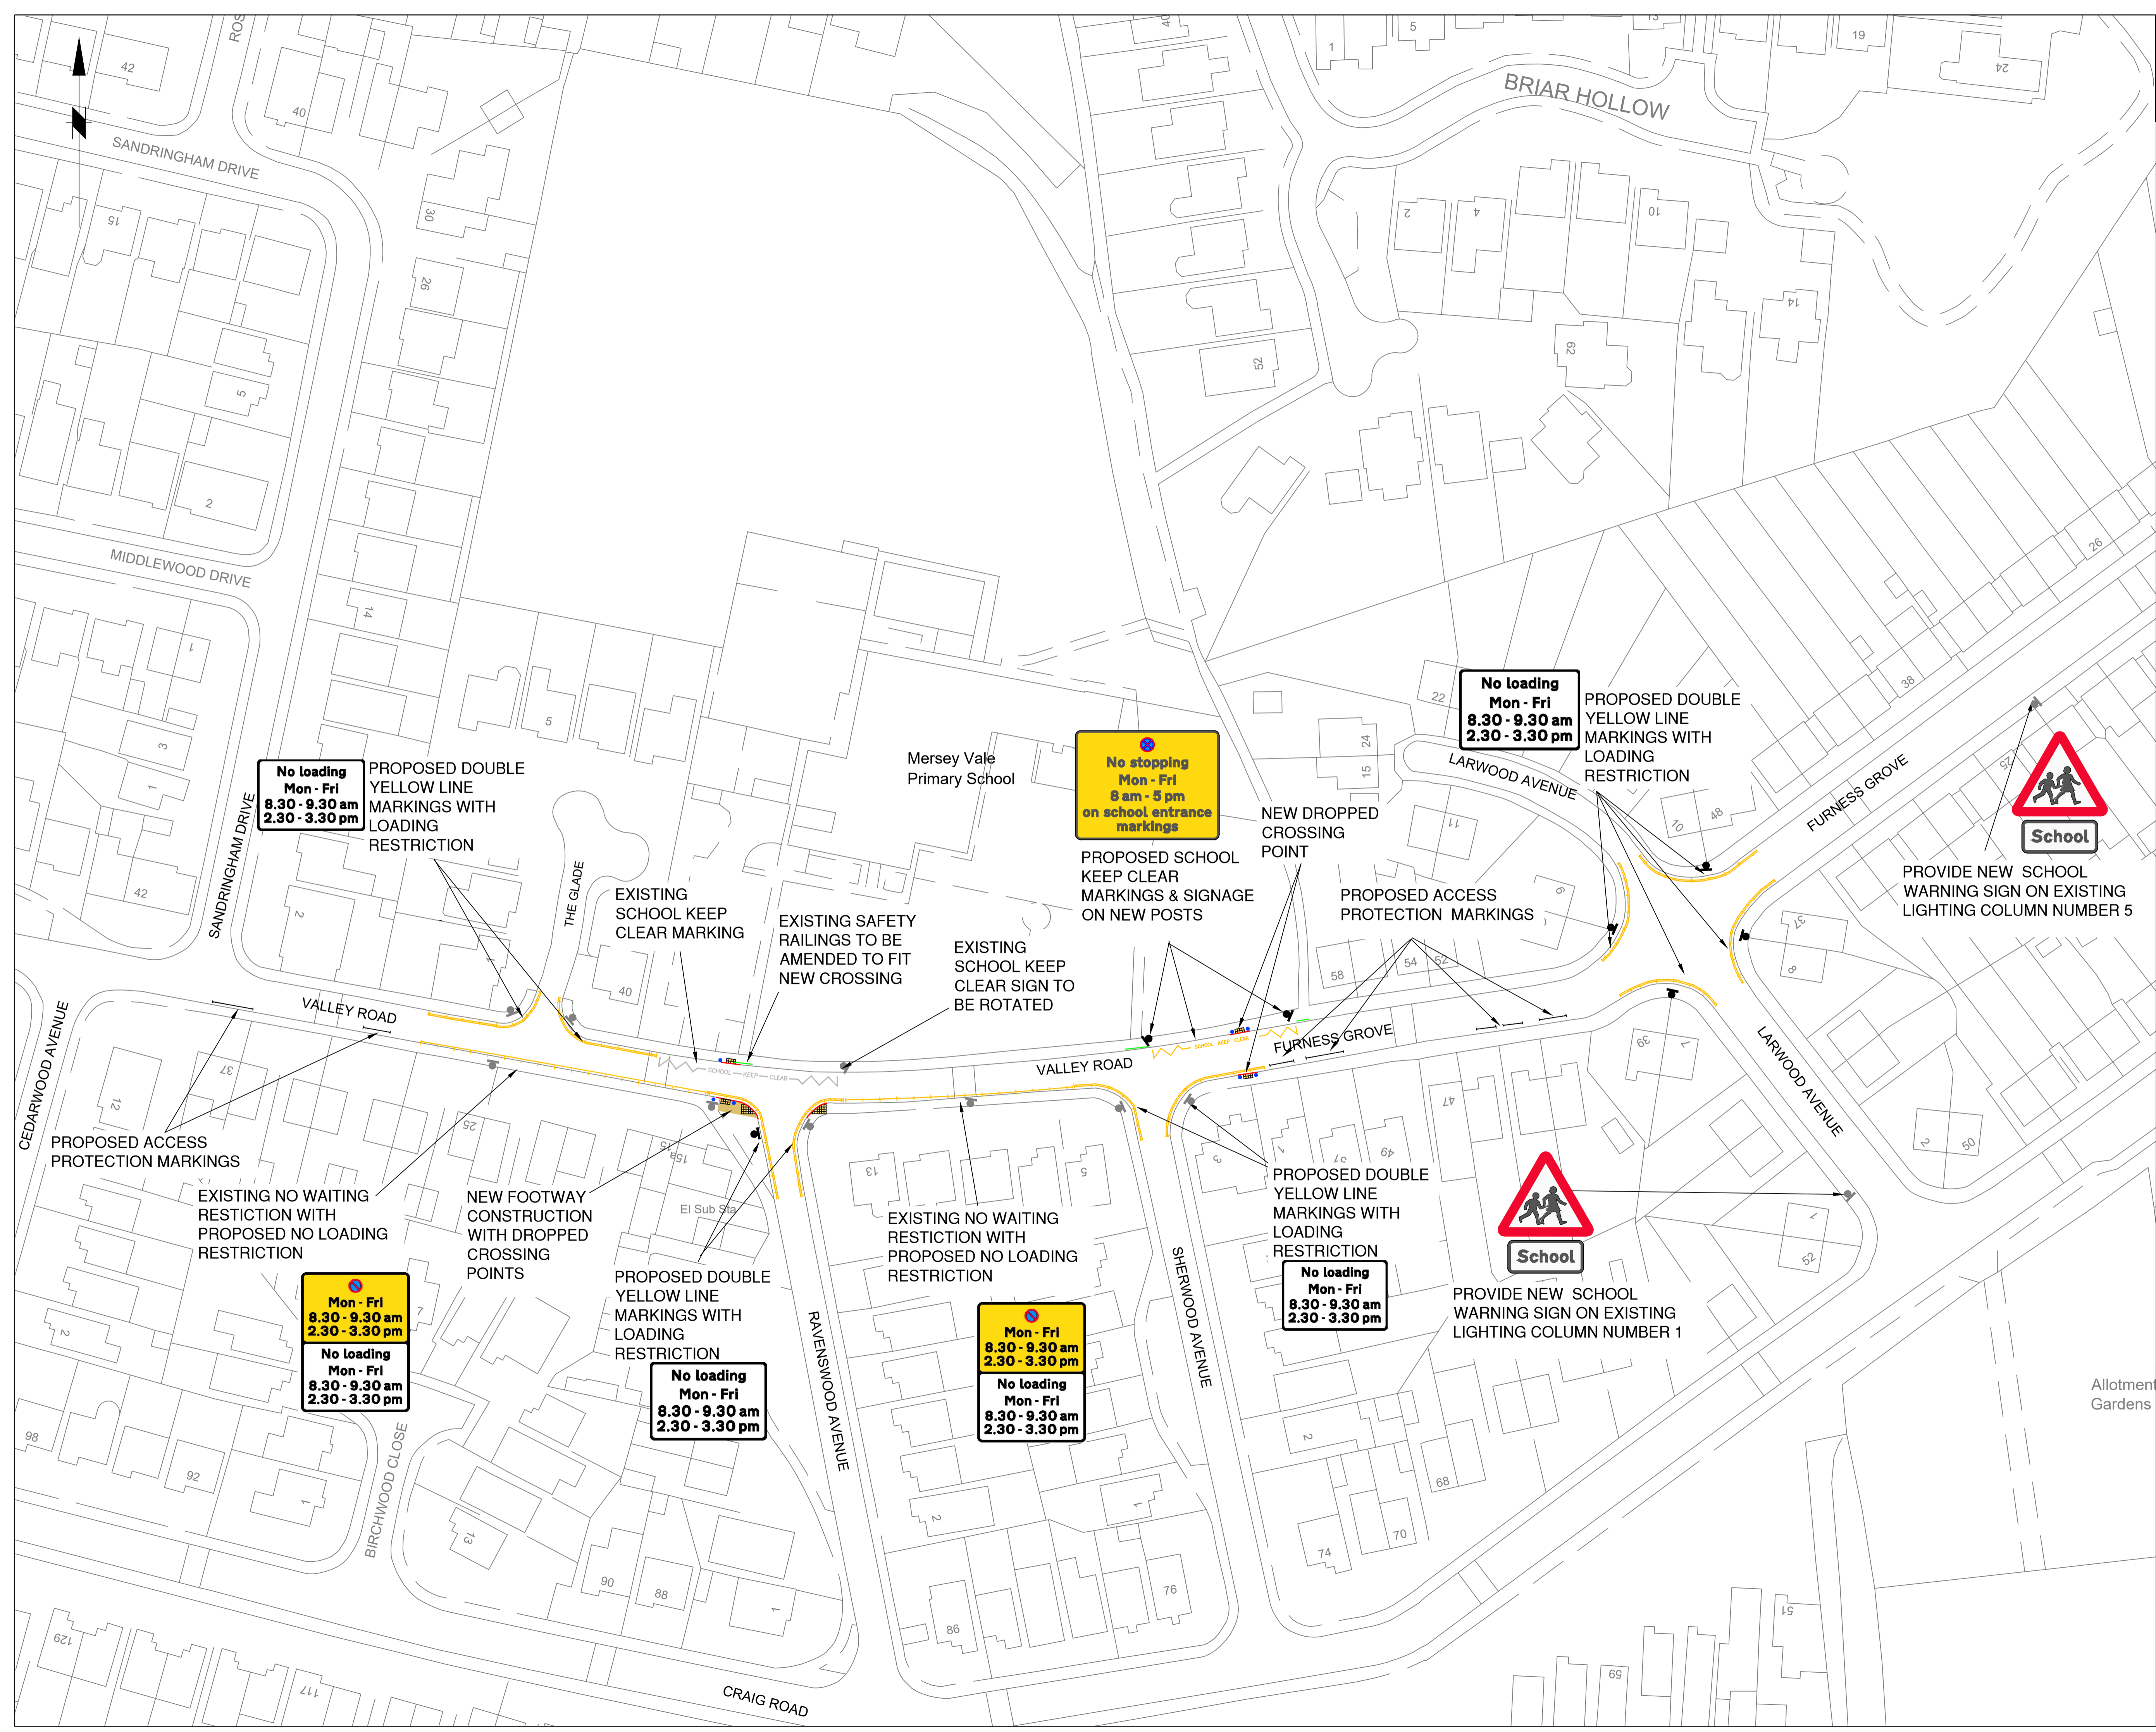


This map is reproduced from Ordnance Survey material with the permission of Ordnance Survey on behalf of the Controller of Her Majesty's Stationery Office © Crown copyright. Unauthorised reproduction infringes Crown copyright and may lead to prosecution or civil proceedings. Stockport Metropolitan Borough Council 100019571 2022

- KEY:**
-  PROPOSED UNCONTROLLED PEDESTRIAN DROPPED CROSSING WITH TACTILE PAVING
 -  PROPOSED FOOTWAY CONSTRUCTION
 -  DROPPED KERB LOCATION
 -  PROPOSED PARKING RESTRICTIONS
 -  NO LOADING Mon - Fri 8.30am - 9.30am and 2.30pm - 3.30pm
 -  EXISTING PEDESTRIAN BARRIERS
 -  EXISTING SIGN / POST
 -  PROPOSED SIGN / POST
 -  PROPOSED ROAD MARKINGS
 -  7 NO. PROPOSED PENCIL BOLLARDS



**No loading
Mon - Fri
8.30 - 9.30 am
2.30 - 3.30 pm**

PROPOSED DOUBLE YELLOW LINE MARKINGS WITH LOADING RESTRICTION

**No stopping
Mon - Fri
8 am - 5 pm
on school entrance markings**

PROPOSED SCHOOL KEEP CLEAR MARKINGS & SIGNAGE ON NEW POSTS

**No loading
Mon - Fri
8.30 - 9.30 am
2.30 - 3.30 pm**

PROPOSED DOUBLE YELLOW LINE MARKINGS WITH LOADING RESTRICTION



PROVIDE NEW SCHOOL WARNING SIGN ON EXISTING LIGHTING COLUMN NUMBER 5

**Mon - Fri
8.30 - 9.30 am
2.30 - 3.30 pm**
**No loading
Mon - Fri
8.30 - 9.30 am
2.30 - 3.30 pm**

NEW FOOTWAY CONSTRUCTION WITH DROPPED CROSSING POINTS

PROPOSED DOUBLE YELLOW LINE MARKINGS WITH LOADING RESTRICTION

**No loading
Mon - Fri
8.30 - 9.30 am
2.30 - 3.30 pm**

**Mon - Fri
8.30 - 9.30 am
2.30 - 3.30 pm**
**No loading
Mon - Fri
8.30 - 9.30 am
2.30 - 3.30 pm**

EXISTING NO WAITING RESTRICTION WITH PROPOSED NO LOADING RESTRICTION


**No loading
Mon - Fri
8.30 - 9.30 am
2.30 - 3.30 pm**

PROPOSED DOUBLE YELLOW LINE MARKINGS WITH LOADING RESTRICTION



PROVIDE NEW SCHOOL WARNING SIGN ON EXISTING LIGHTING COLUMN NUMBER 1

Rev.	Drawn	Checked	Date	Revision Details
AMENDMENTS				

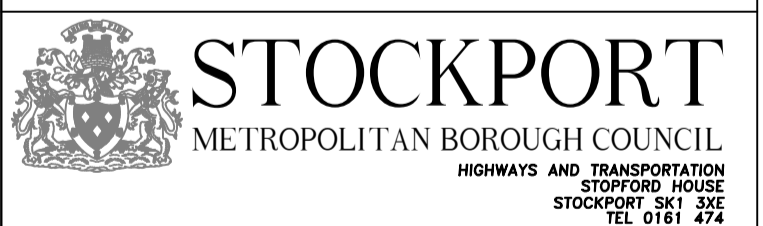

SERVICES TO PLACE
Job Title

**ROAD SAFETY
AROUND SCHOOLS**

Drawing Title

**MERSEY VALE
PRIMARY SCHOOL**

Drawn	Engineer	Checked	Approved
RPO	GK	GK	AM
Date	Date	Date	Date
01/03/23	19/04/23	19/04/23	21/04/23
Size	Scale		
A1	1:500		
Drawing No.	0305 / 69 / MV / 001		Revision
			B