

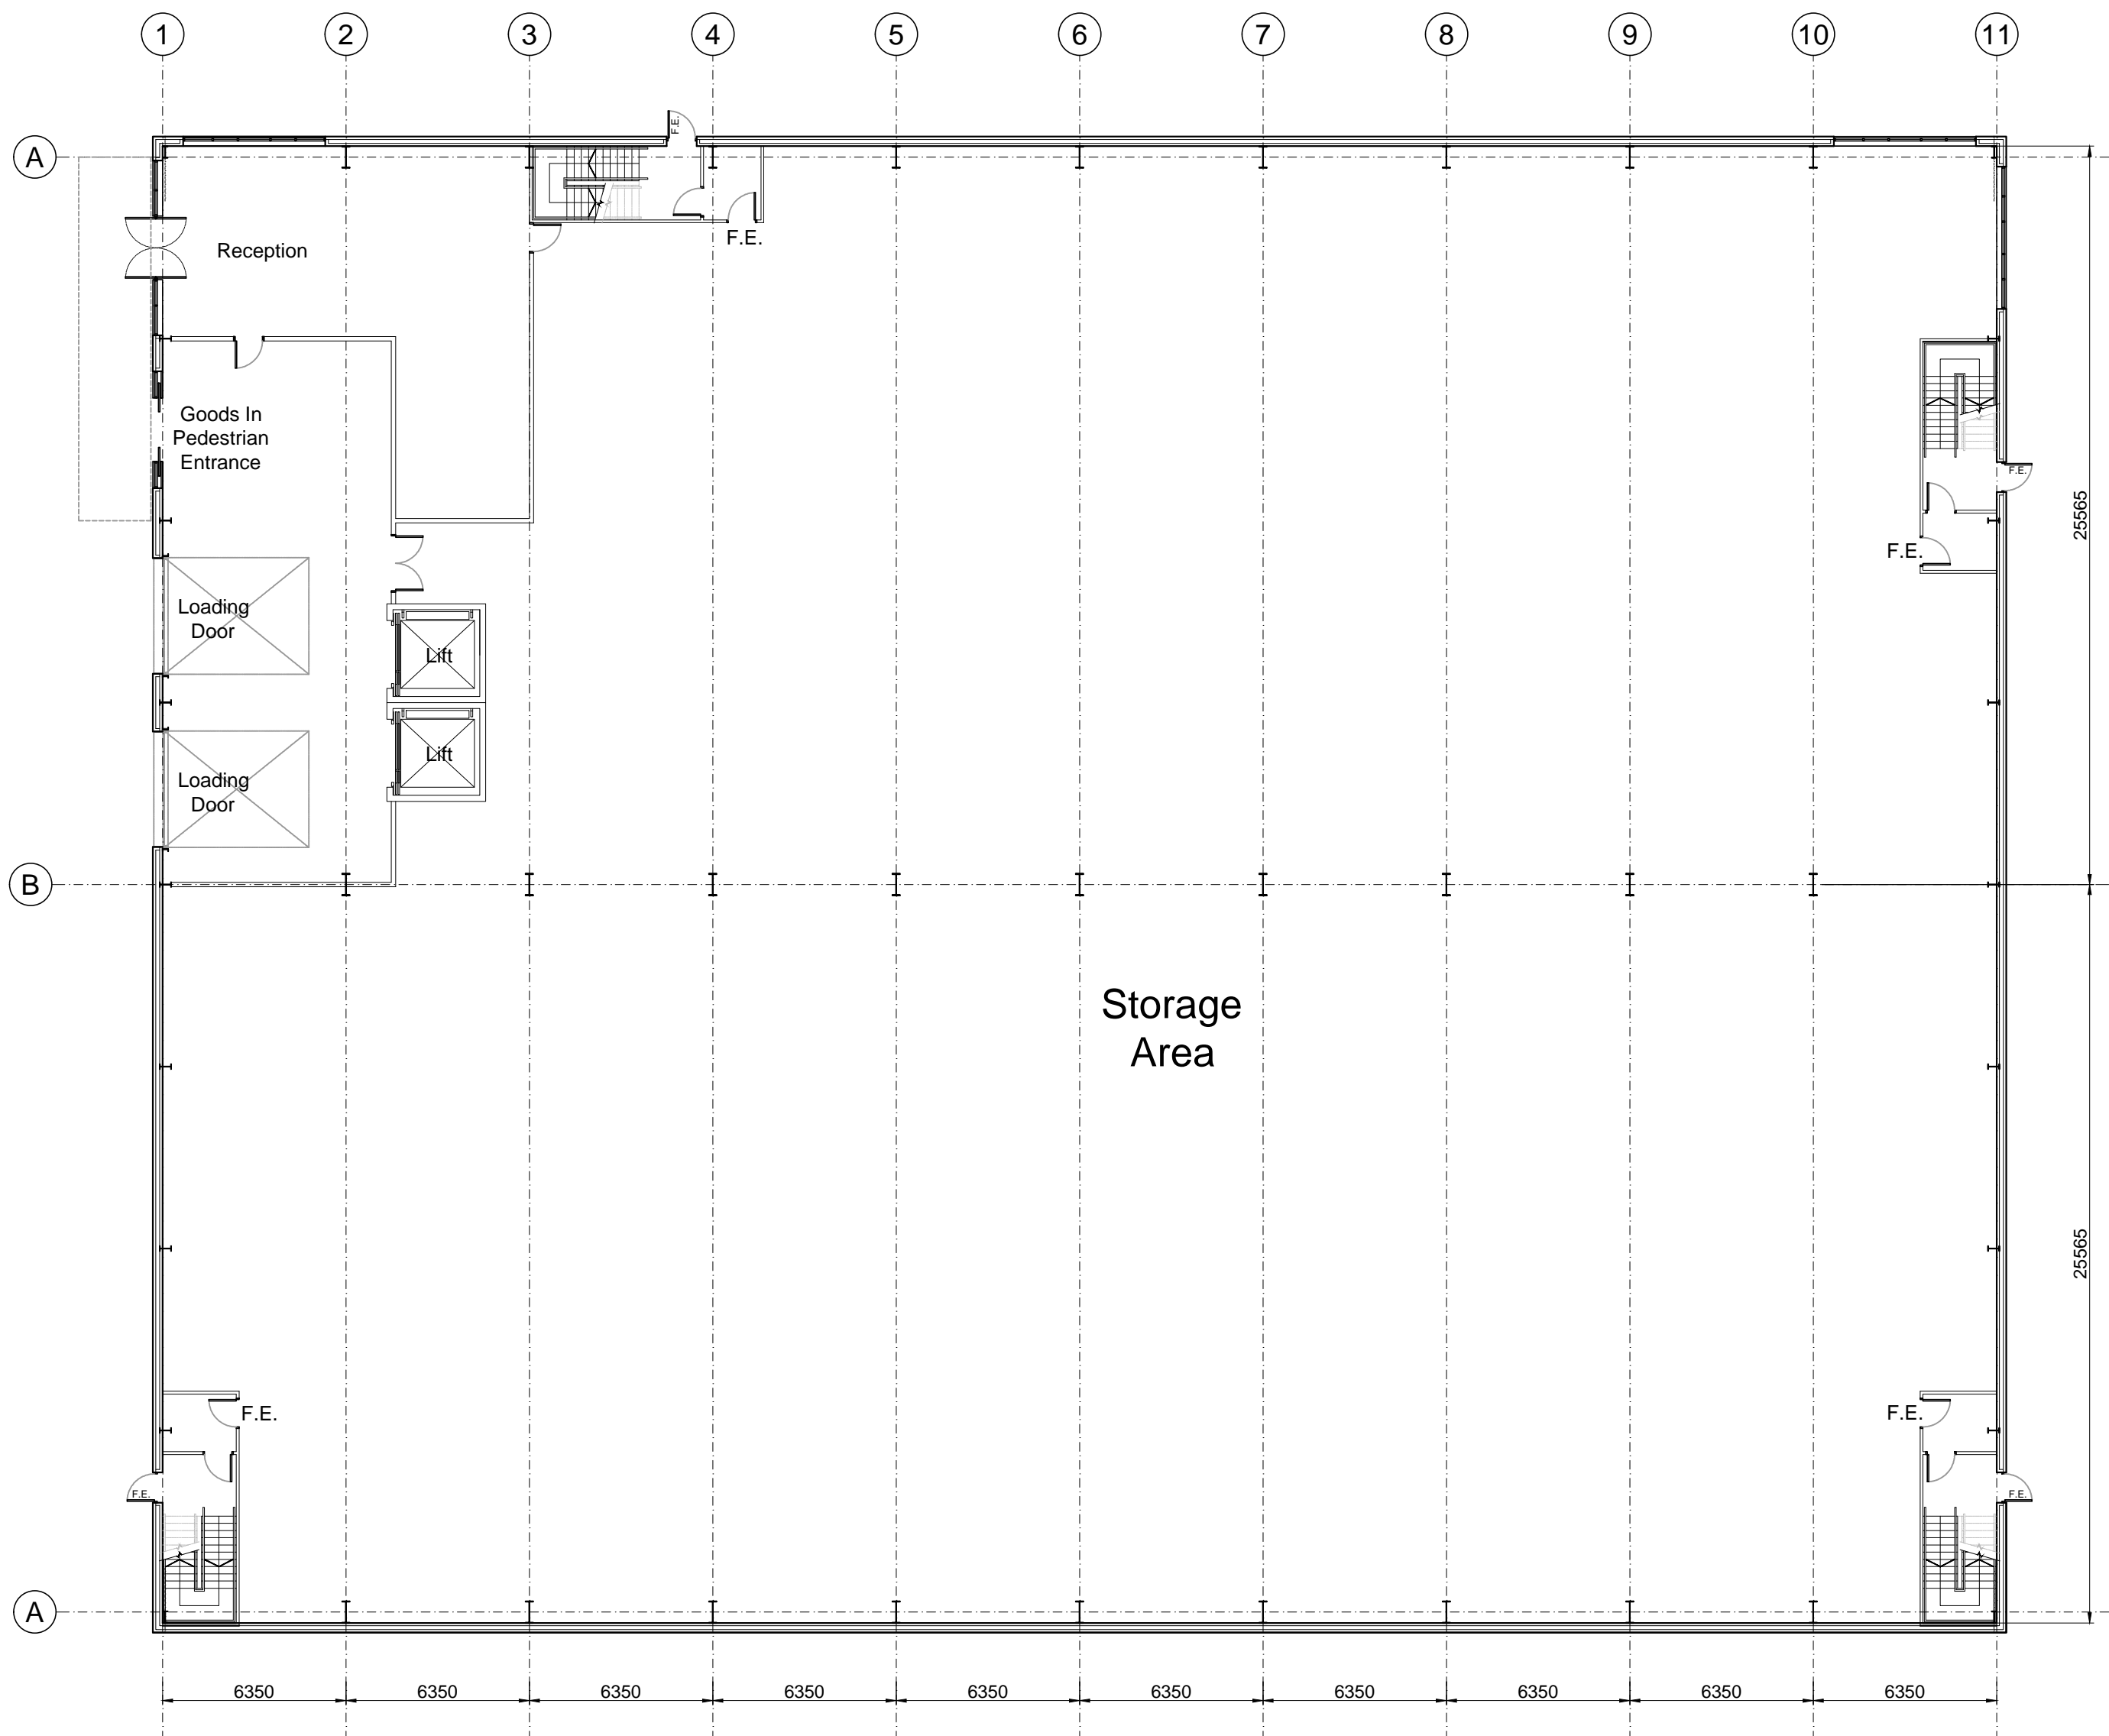


The Contractor is responsible for checking dimensions and any discrepancy to be verified with the Architects before proceeding. Figured dimensions to be worked to only. Subject to all Local Authority and Statutory approvals.  
DO NOT SCALE

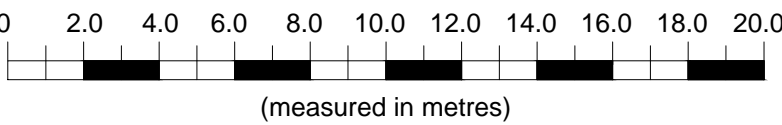

PROPOSED GROUND LEVEL PLAN

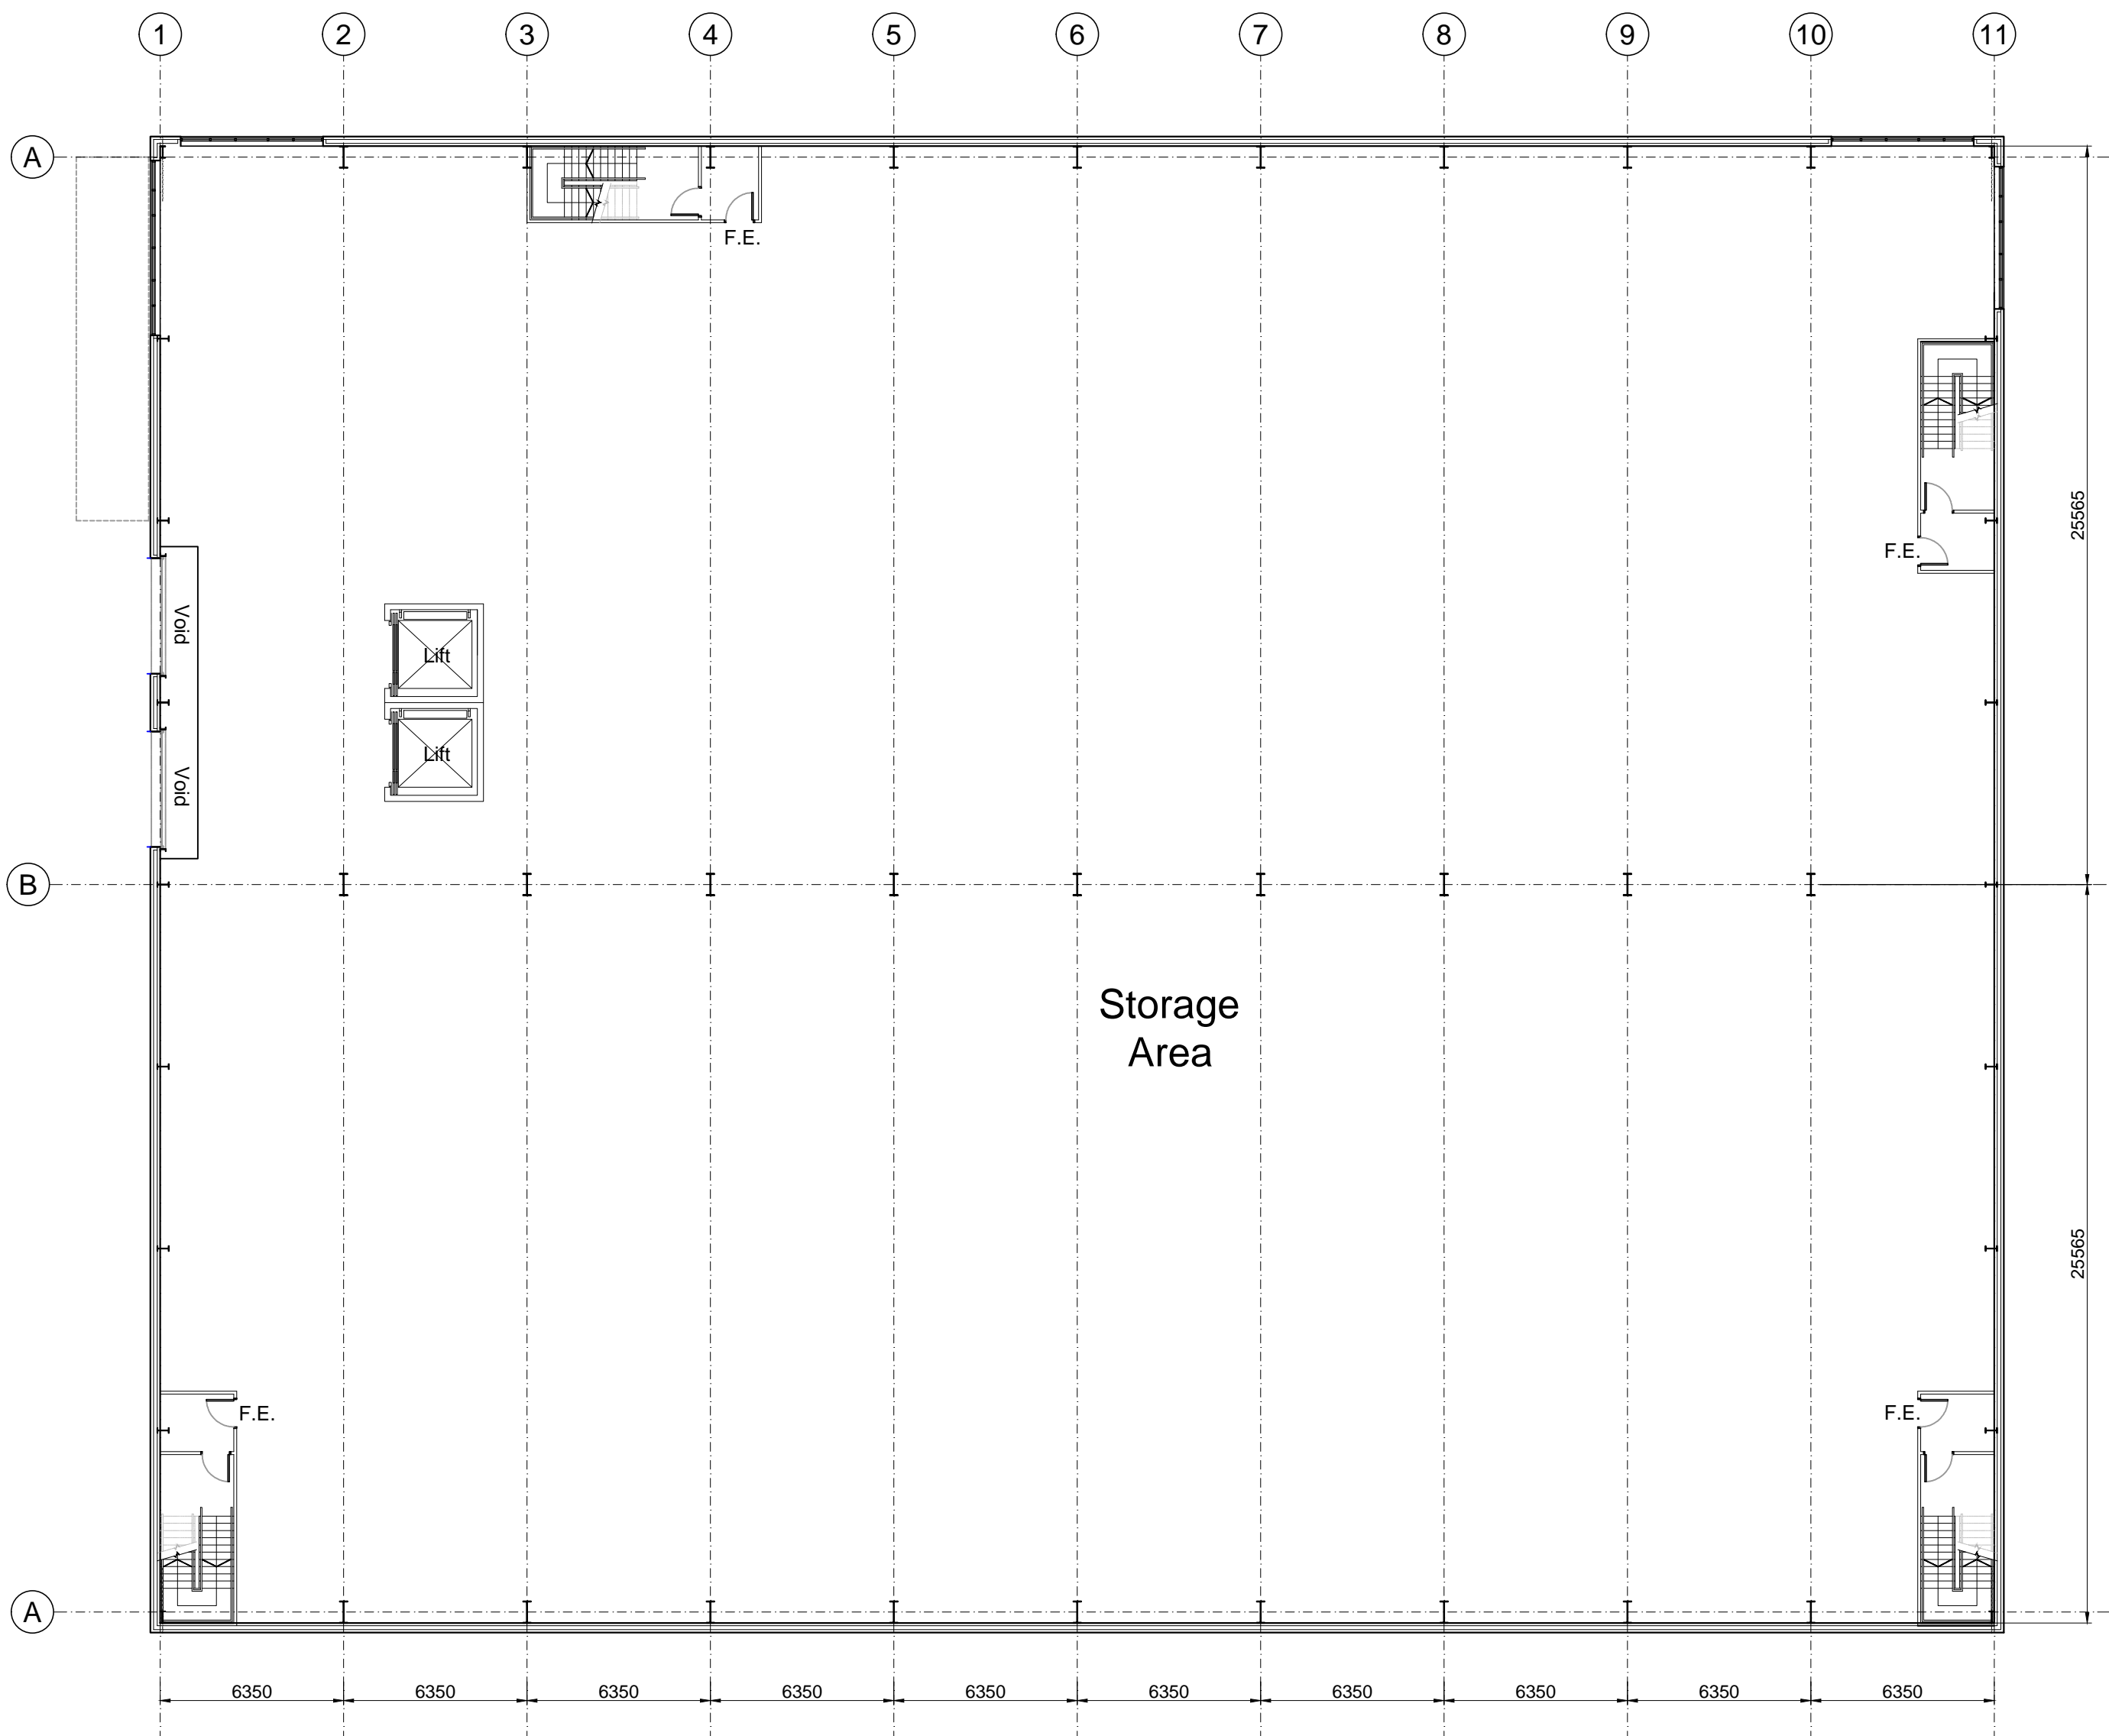

PROPOSED FIRST LEVEL PLAN

EMERSON HOUSE, HEYES LANE,  
ALDERLEY EDGE,  
CHESHIRE SK9 7LF  
Tel: (01625) 588400. Fax: (01625) 588276

**Orbit**  
Developments

location  
**VACANT LAND ADJACENT TO  
EARL ROAD, STANLEY GREEN**

title  
**PROPOSED SELF STORAGE FACILITY  
GROUND AND FIRST LEVEL PLANS**

scale  
1:200 @ A1

ref  
C.P.H.

checked

date  
DEC' 22

drawing no.  
**938 - PLA - 2003**

REV	DESCRIPTION	DATE