


This map is reproduced from Ordnance Survey material with the permission of Ordnance Survey on behalf of the Controller of Her Majesty's Stationery Office © Crown copyright. Unauthorised reproduction infringes Crown copyright and may lead to prosecution or civil proceedings. Stockport Metropolitan Borough Council AC0000804794 2024

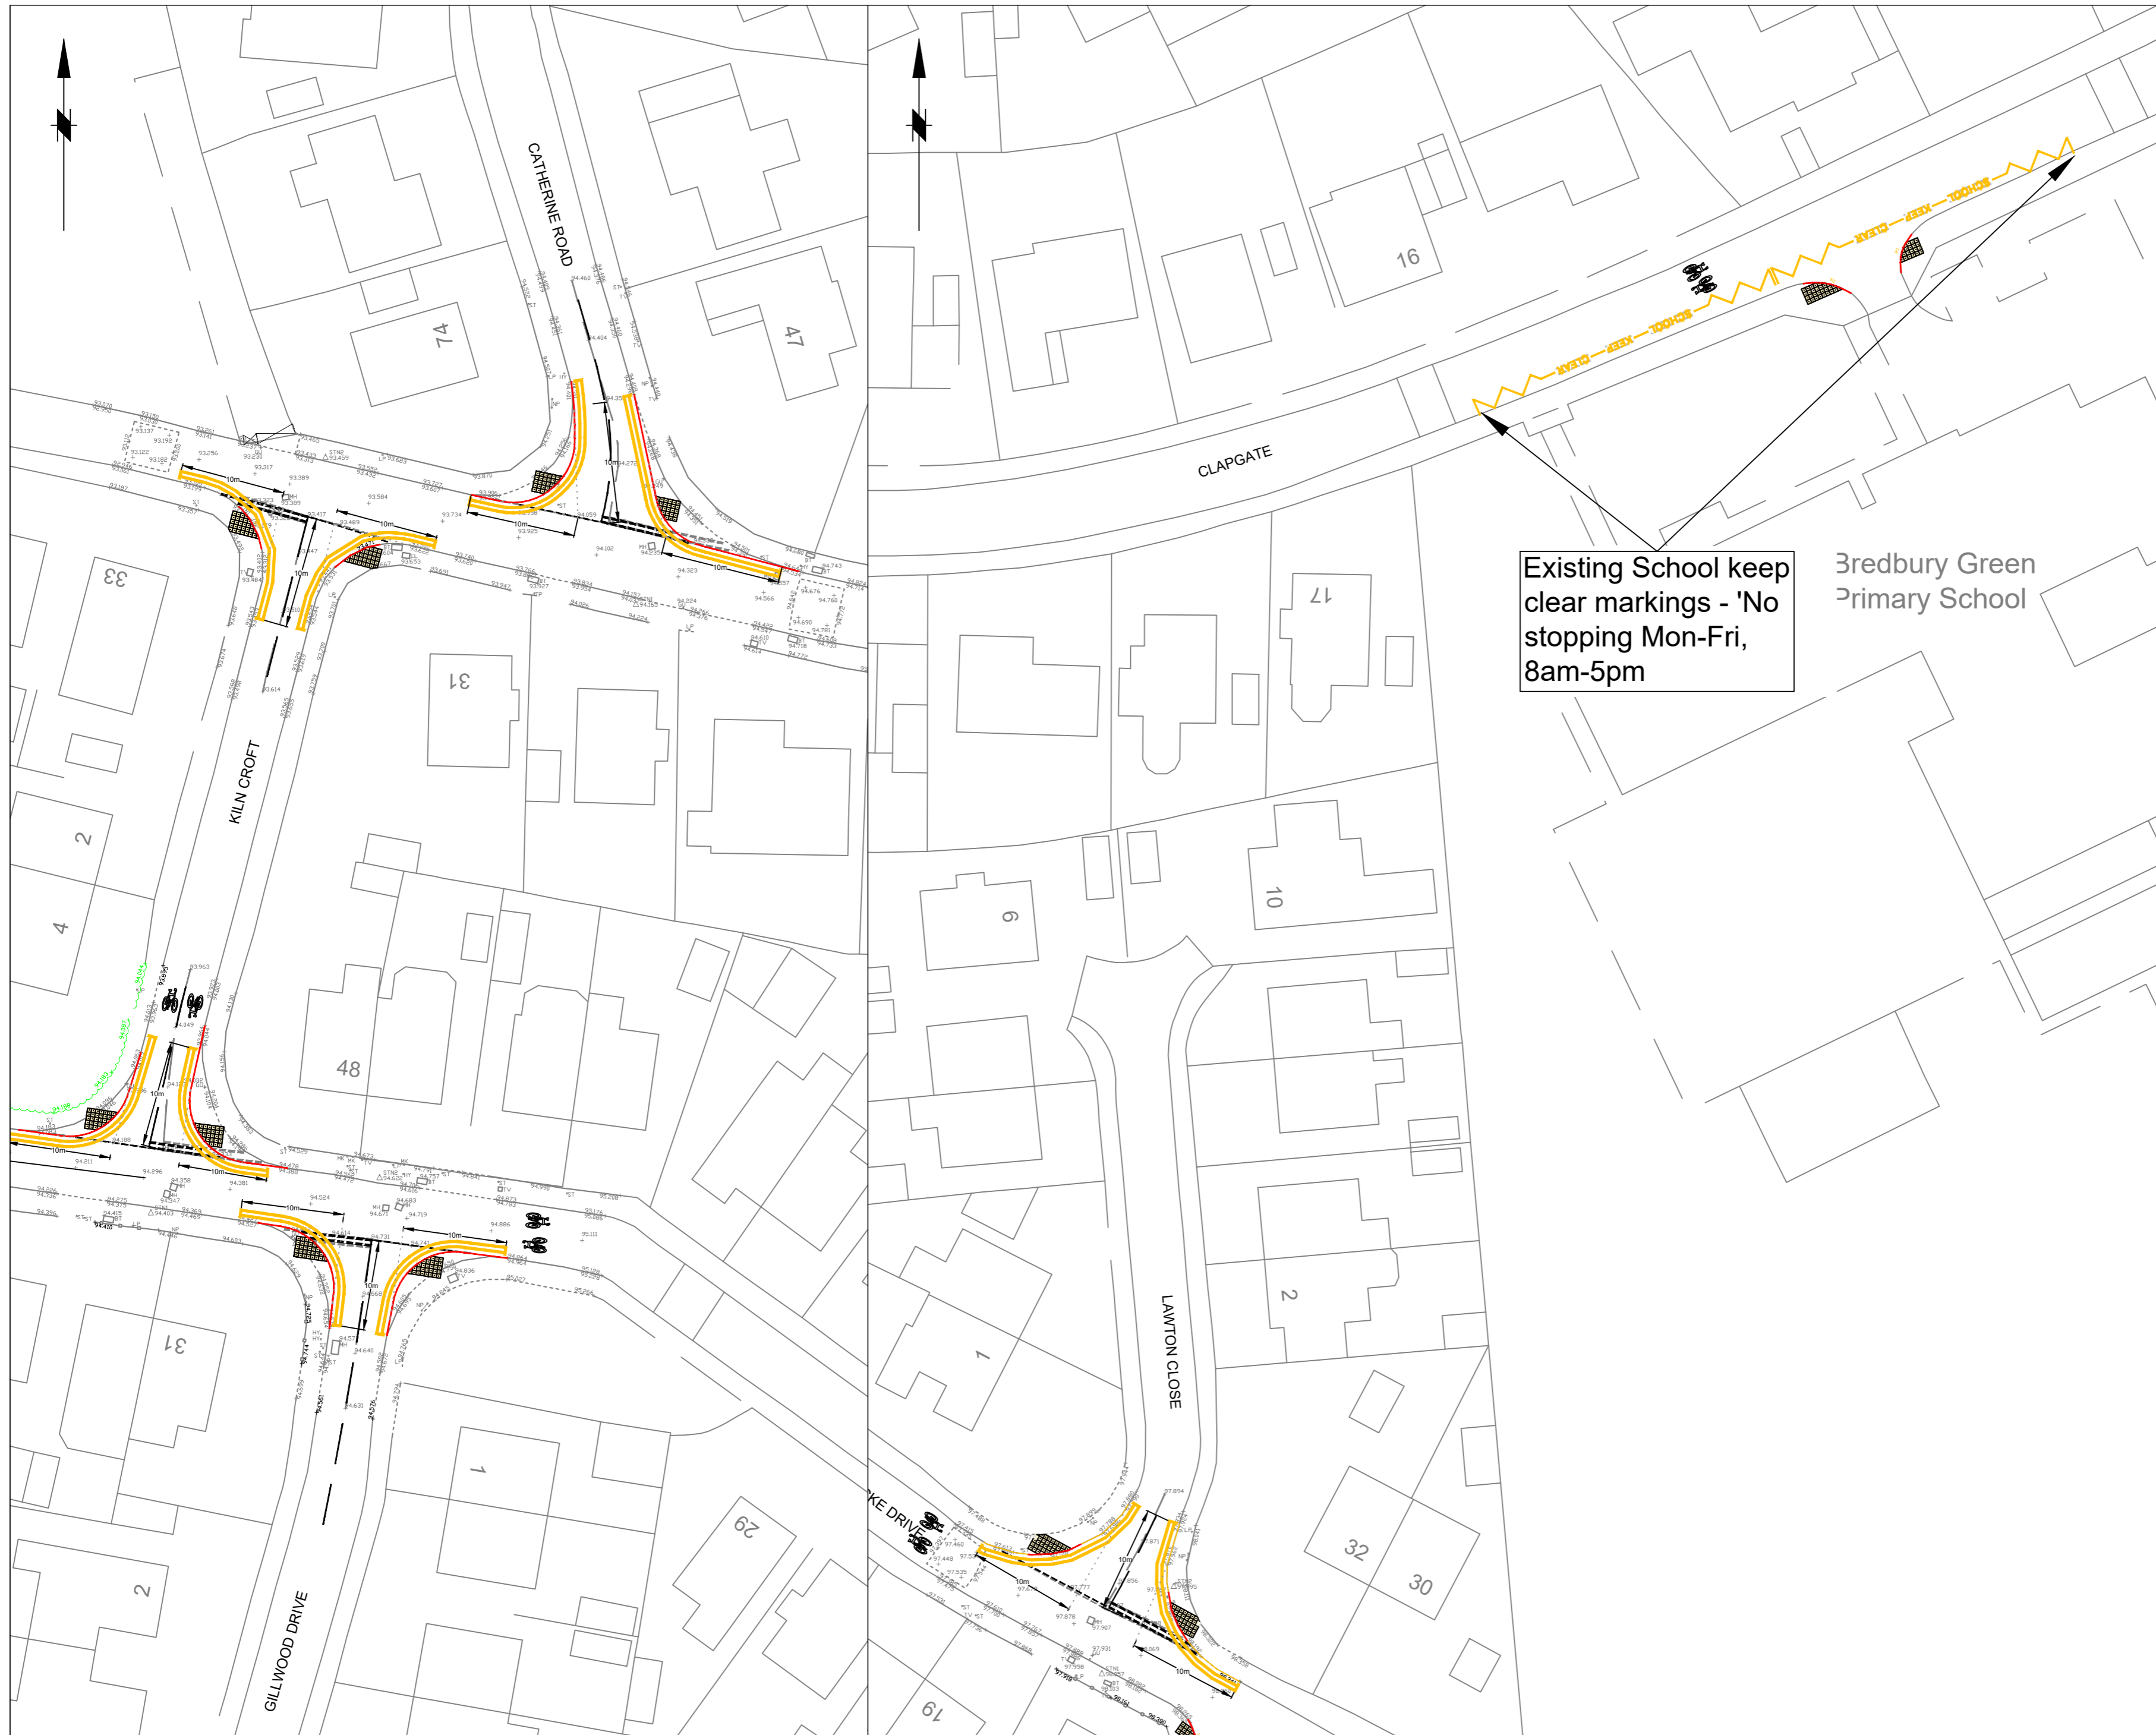

KEY - XY

'No Waiting at Any Time' restrictions




Existing 'No Waiting at Any Time' restrictions



New/ Re-aligned kerb line



New dropped kerb crossing & tactile paving

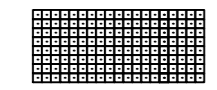

Cycle symbol road markings



Note: Other existing restrictions in the area are not shown on the drawing for clarity. These remain operative and enforceable.

Rev.	Drawn	Checked	Date	Revision Details
------	-------	---------	------	------------------

AMENDMENTS



Caroline Simpson
Corporate Director
Place

Job Title

**ATF4
ROMILEY**

Drawing Title

**TRAFFIC
REGULATION
ORDERS - Scheme XY - 1 of 5**

Drawn	Engineer	Checked	Approved
NN	NN	AP	EPS
Date 06/02/2024	Date 06/02/2024	Date 06/02/2024	Date 06/02/2024
Size A2	Scale NTS		
Drawing No. O284TRO_XY_01			Revision -