


This map is reproduced from Ordnance Survey material with the permission of Ordnance Survey on behalf of the Controller of Her Majesty's Stationery Office © Crown copyright. Unauthorised reproduction infringes Crown copyright and may lead to prosecution or civil proceedings. Stockport Metropolitan Borough Council AC0000804794 2024

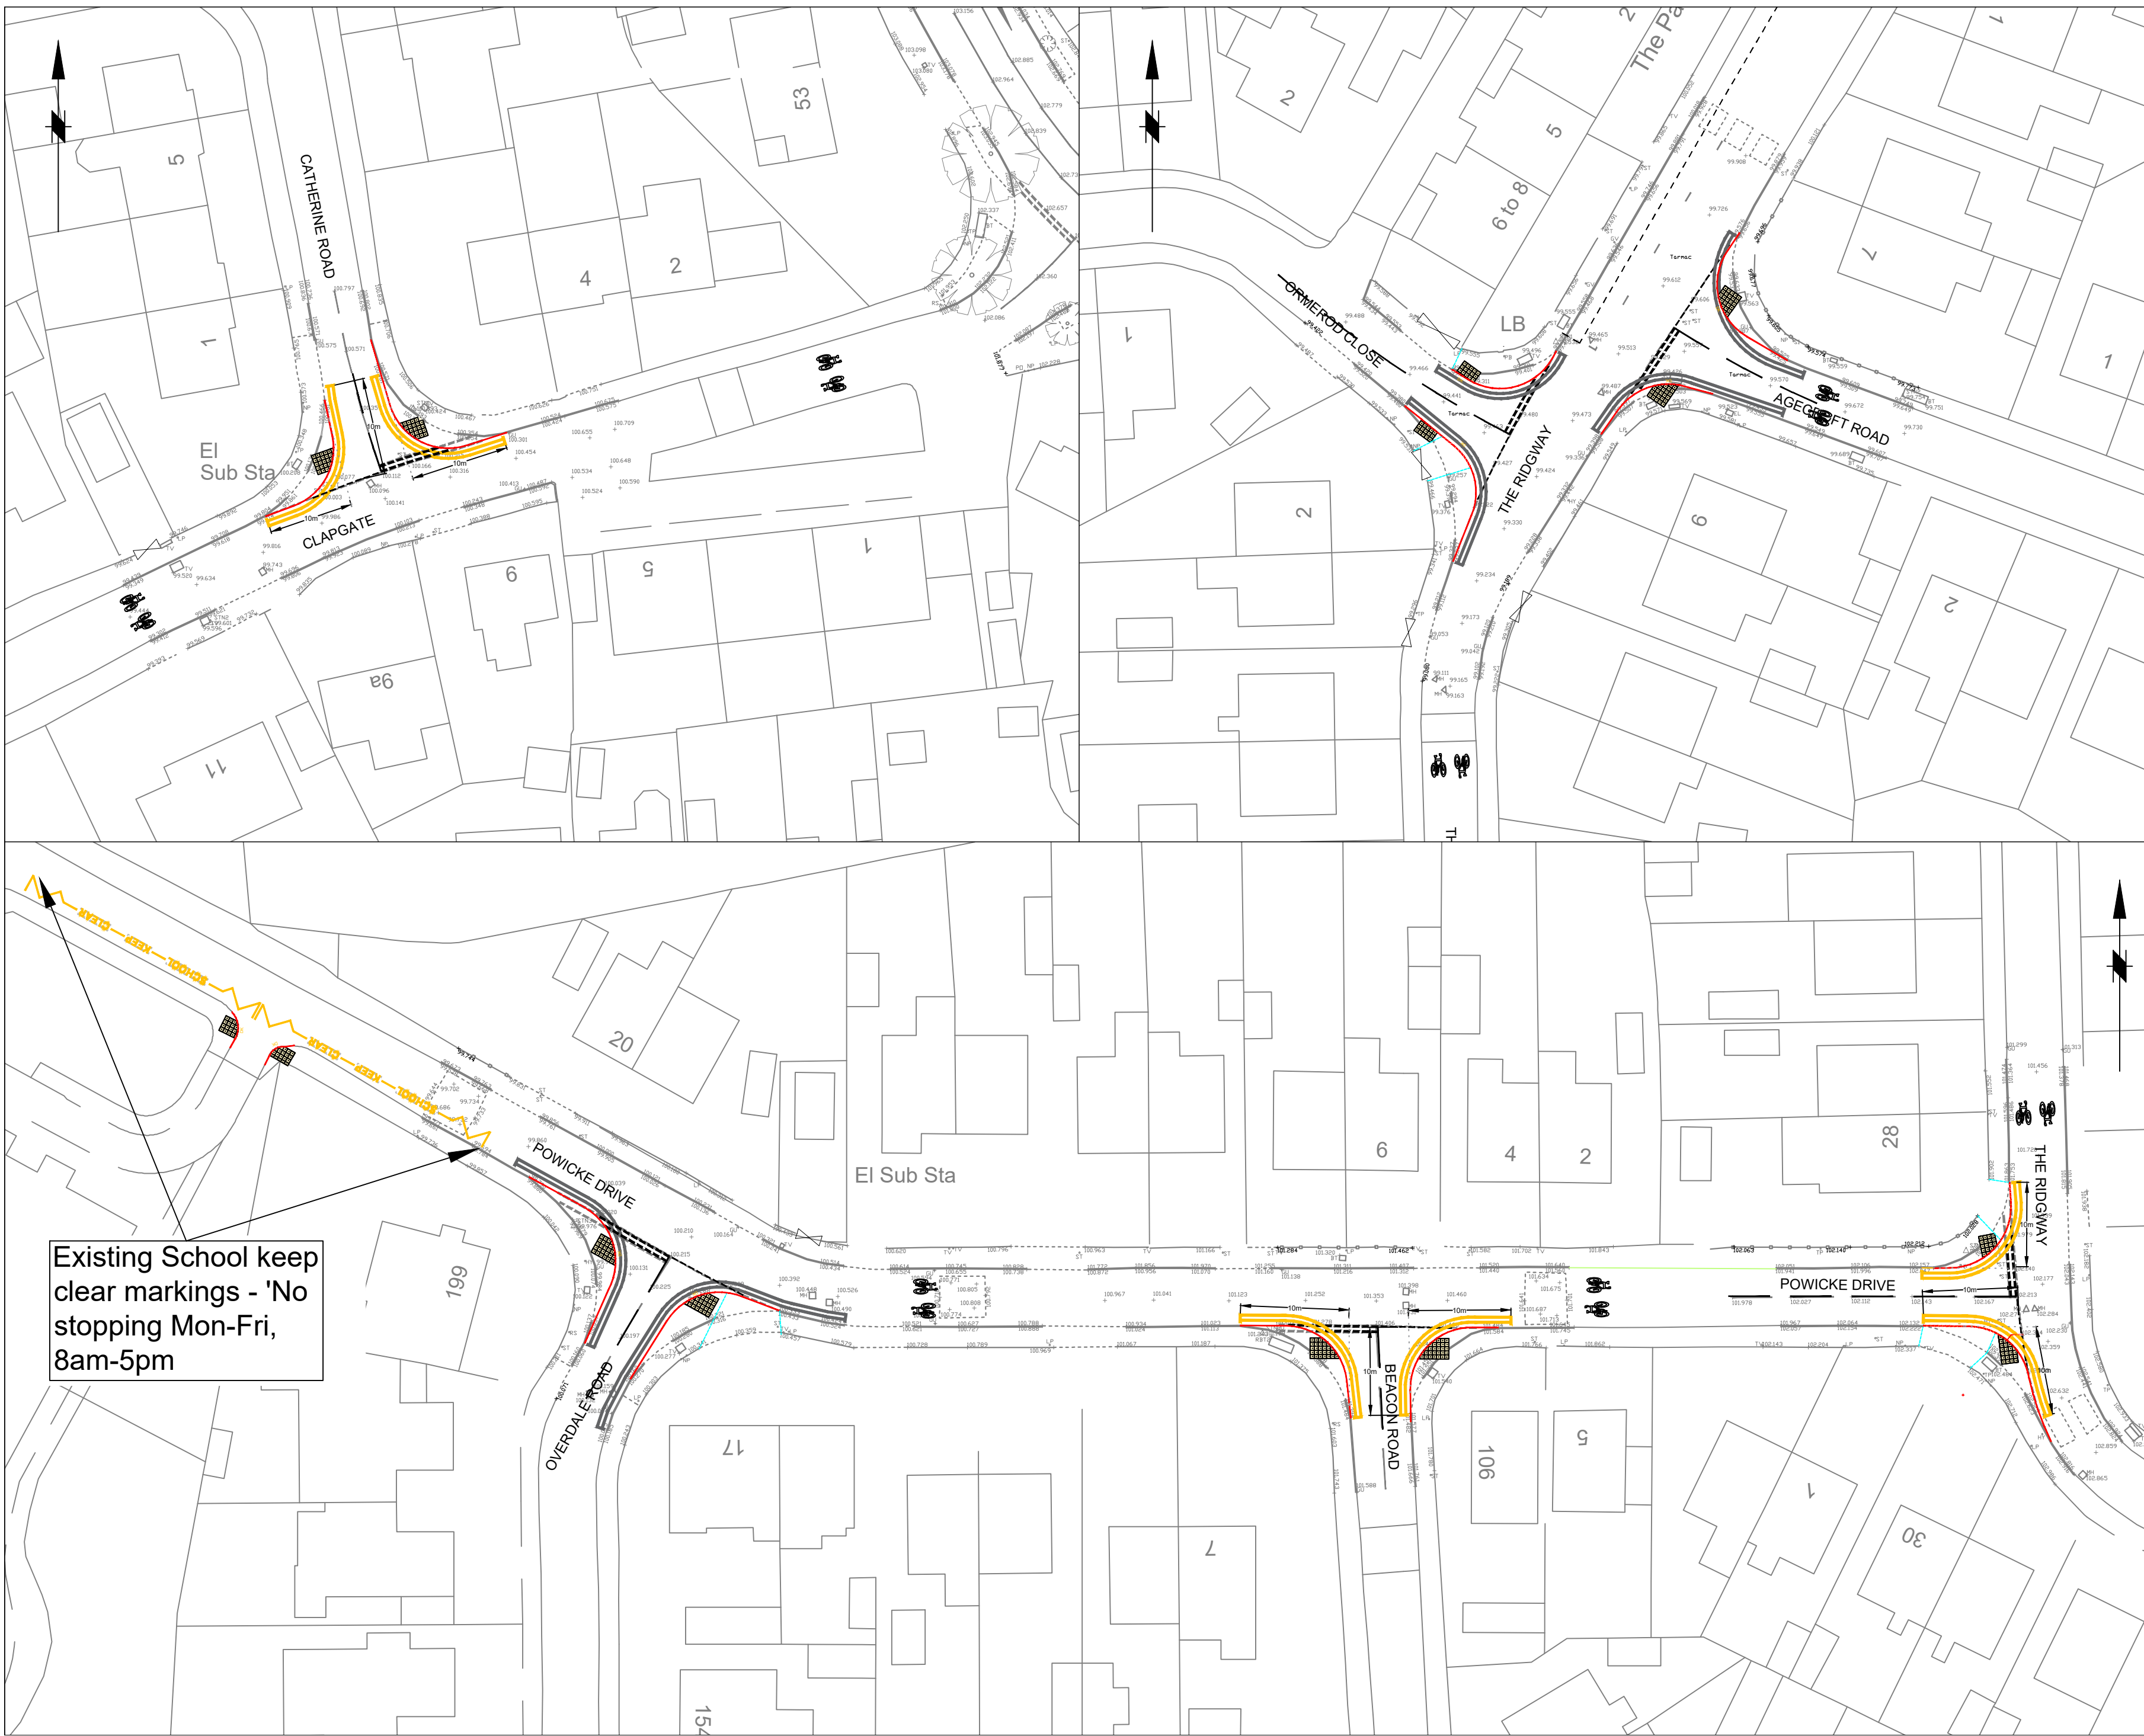

KEY - XY

'No Waiting at Any Time' restrictions




Existing 'No Waiting at Any Time' restrictions



New/ Re-aligned kerb line



New dropped kerb crossing & tactile paving

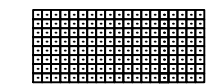


Cycle symbol road markings



Note: Other existing restrictions in the area are not shown on the drawing for clarity. These remain operative and enforceable.

Rev.	Drawn	Checked	Date	Revision Details
AMENDMENTS				

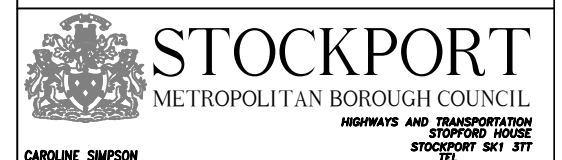

CAROLINE SIMPSON
CORPORATE DIRECTOR
PLACE

Job Title
**ATF4
ROMILEY**

Drawing Title
**TRAFFIC
REGULATION
ORDERS - Scheme XY - 2 of 5**

Drawn NN	Engineer NN	Checked AP	Approved EPS
Date 06/02/2024	Date 06/02/2024	Date 06/02/2024	Date 06/02/2024
Size A2	Scale NTS		
Drawing No. O284TRO_XY_02			Revision -

Existing School keep clear markings - 'No stopping Mon-Fri, 8am-5pm'