


This map is reproduced from Ordnance Survey material with the permission of Ordnance Survey on behalf of the Controller of Her Majesty's Stationery Office © Crown copyright. Unauthorised reproduction infringes Crown copyright and may lead to prosecution or civil proceedings. Stockport Metropolitan Borough Council 100019571 2021

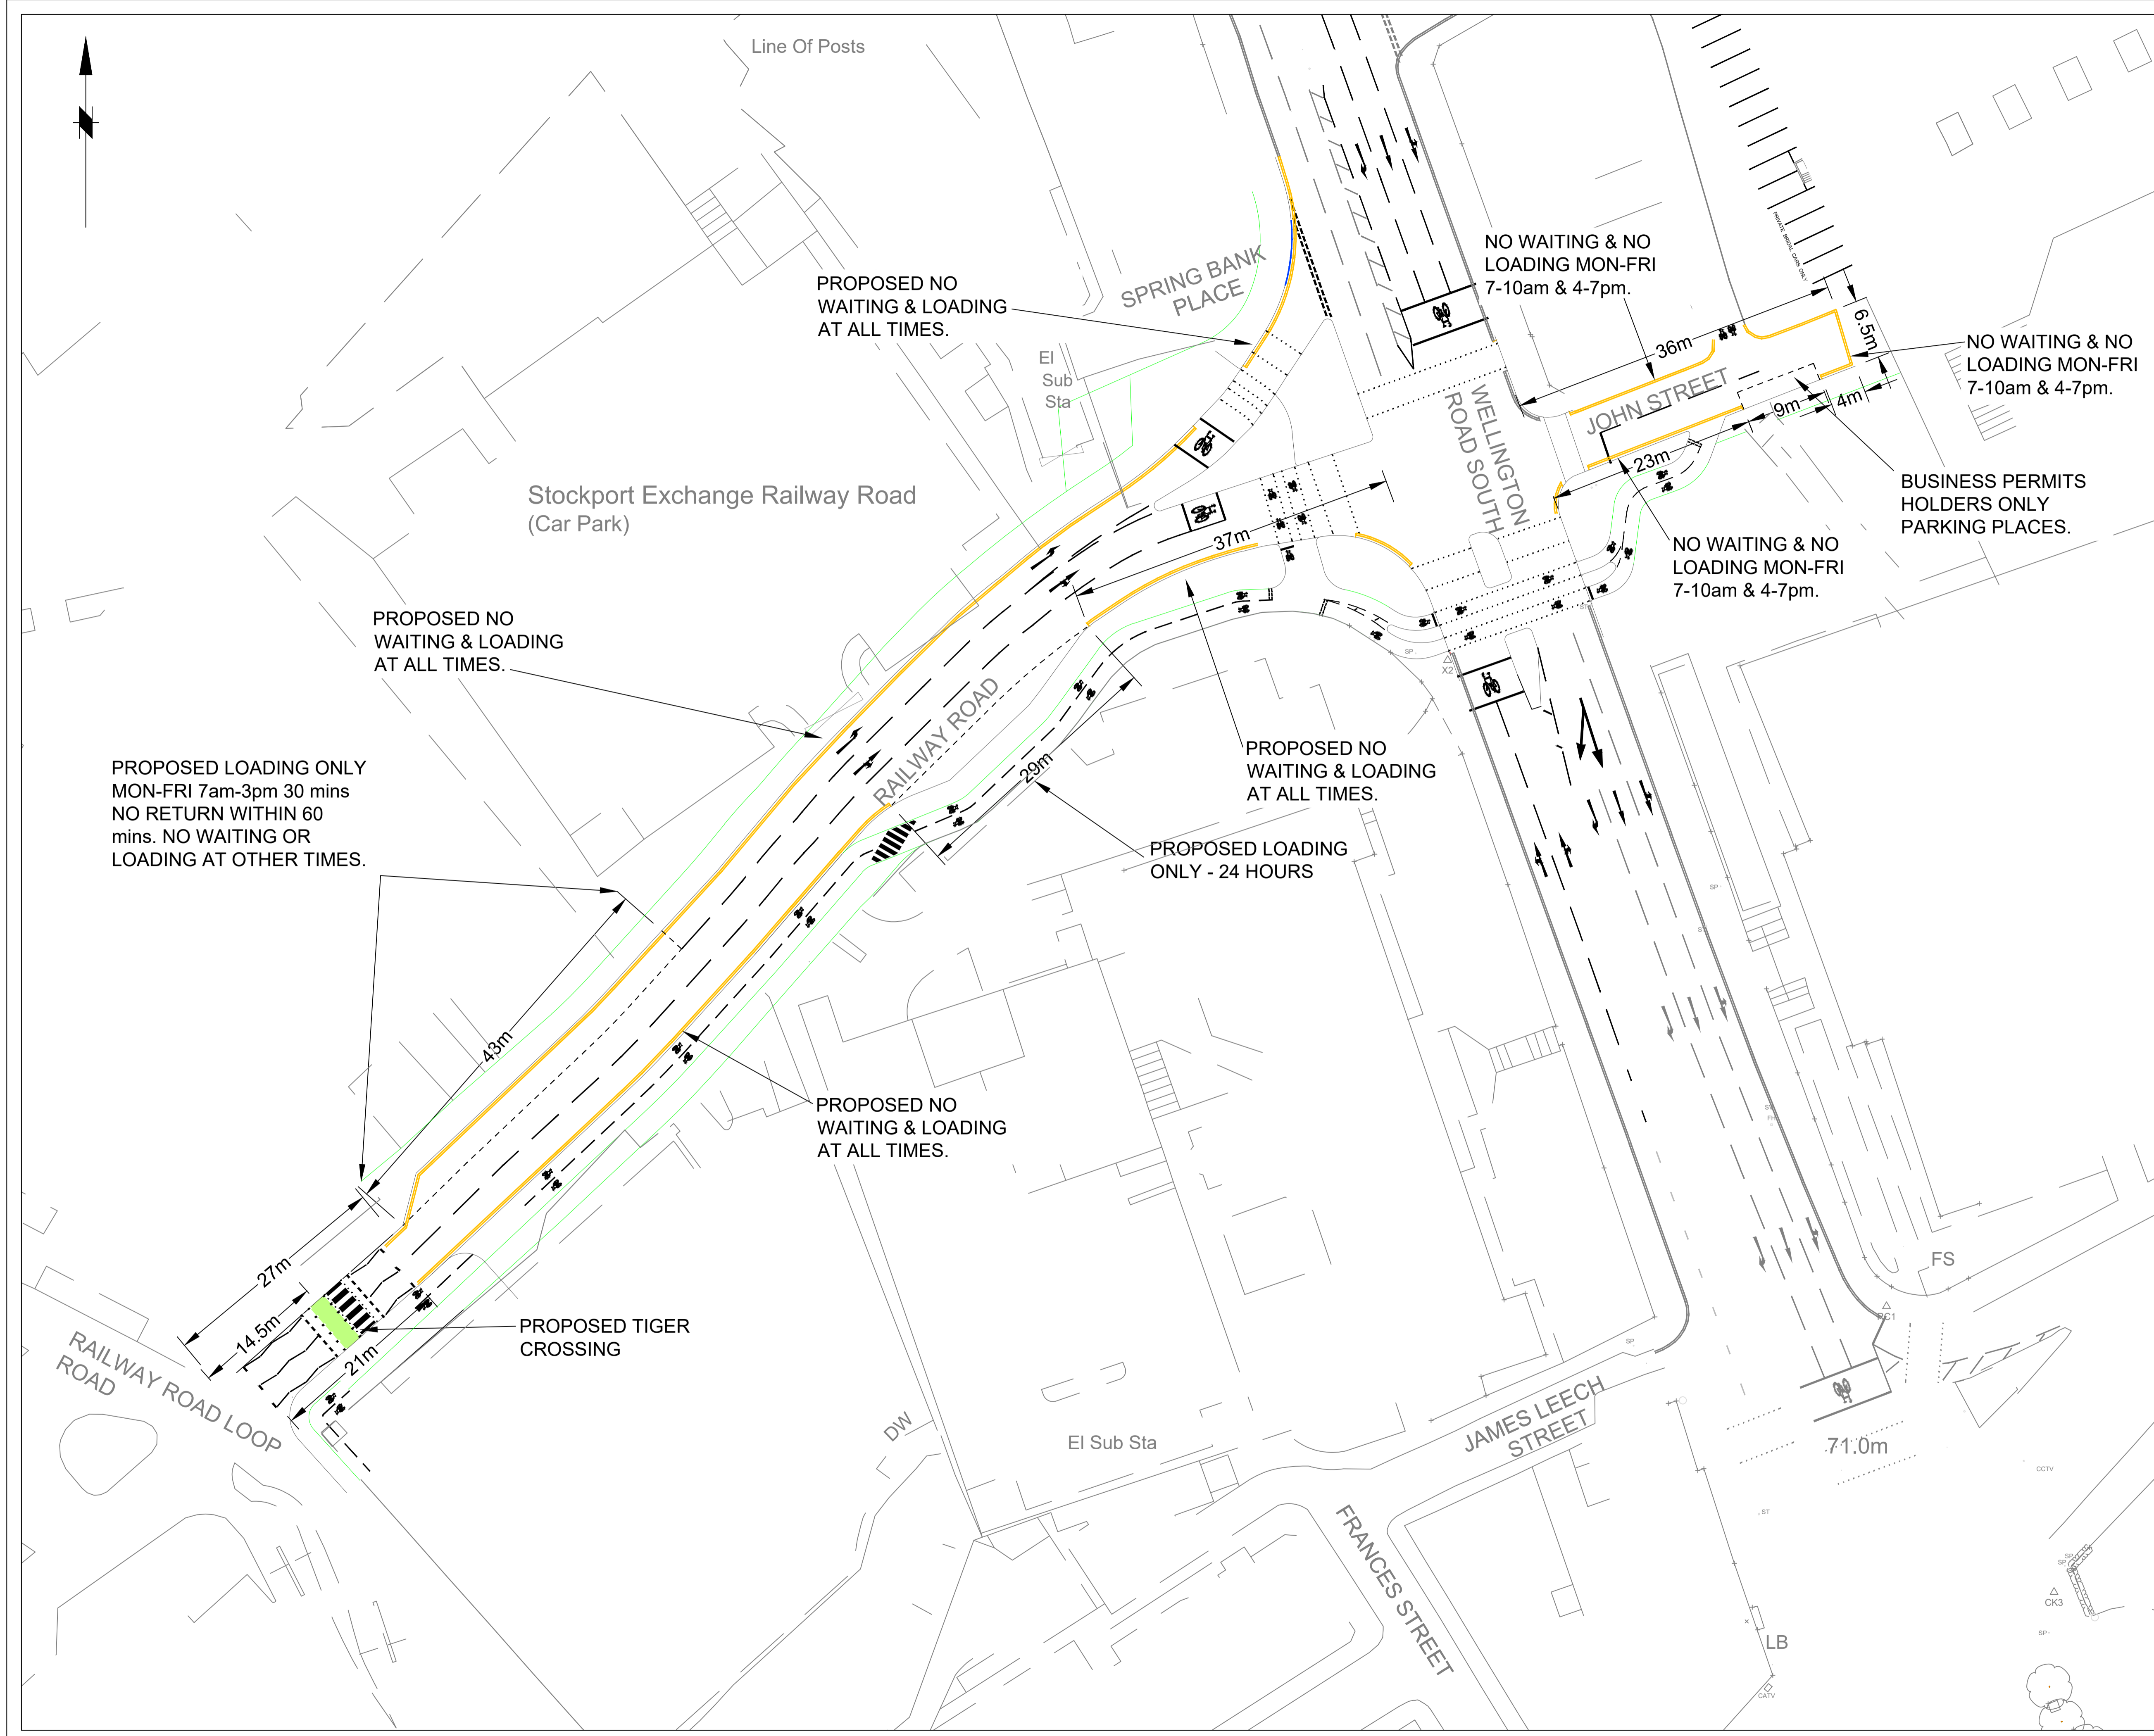

Rev.	Drawn	Checked	Date	Revision Details
AMENDMENTS				
 <b>STOCKPORT</b> METROPOLITAN BOROUGH COUNCIL <small>STOCKPORT HOUSE STOCKPORT S16 3JZ TEL 0161 474</small>				
<small>CAROLINE SIMPSON DEPUTY CHIEF EXECUTIVE</small> Job Title				
TOWN CENTRE WEST				
Drawing Title				
<b>A6 / RAILWAY ROAD TRO PLAN</b>				
Drawn	Engineer	Checked	Approved	
RPO	SA	PH	NW	
Date	Date	Date	Date	
21/02/24				
Size	Scale			
A1	1:500			
Drawing No.				Revision
F_5191_D_002				P09