



This map is reproduced from Ordnance Survey material with the permission of Ordnance Survey on behalf of the Controller of Her Majesty's Stationery Office © Crown copyright. Unauthorised reproduction infringes Crown copyright and may lead to prosecution of civil proceedings. Stockport Metropolitan Borough Council 100019571 2023

- KEY:**
- Carriageway
 - Footway
 - Segregated cycleway
 - Shared pedestrian area
 - Raised table
 - Landscaped Area
 - Hardscaped Area
 - Kerbline
 - Existing kerbline
 - Uncontrolled crossing point
 - Controlled crossing point
 - Warning tactile location
 - Double yellow line markings
 - Retain existing trees
 - Remove existing trees

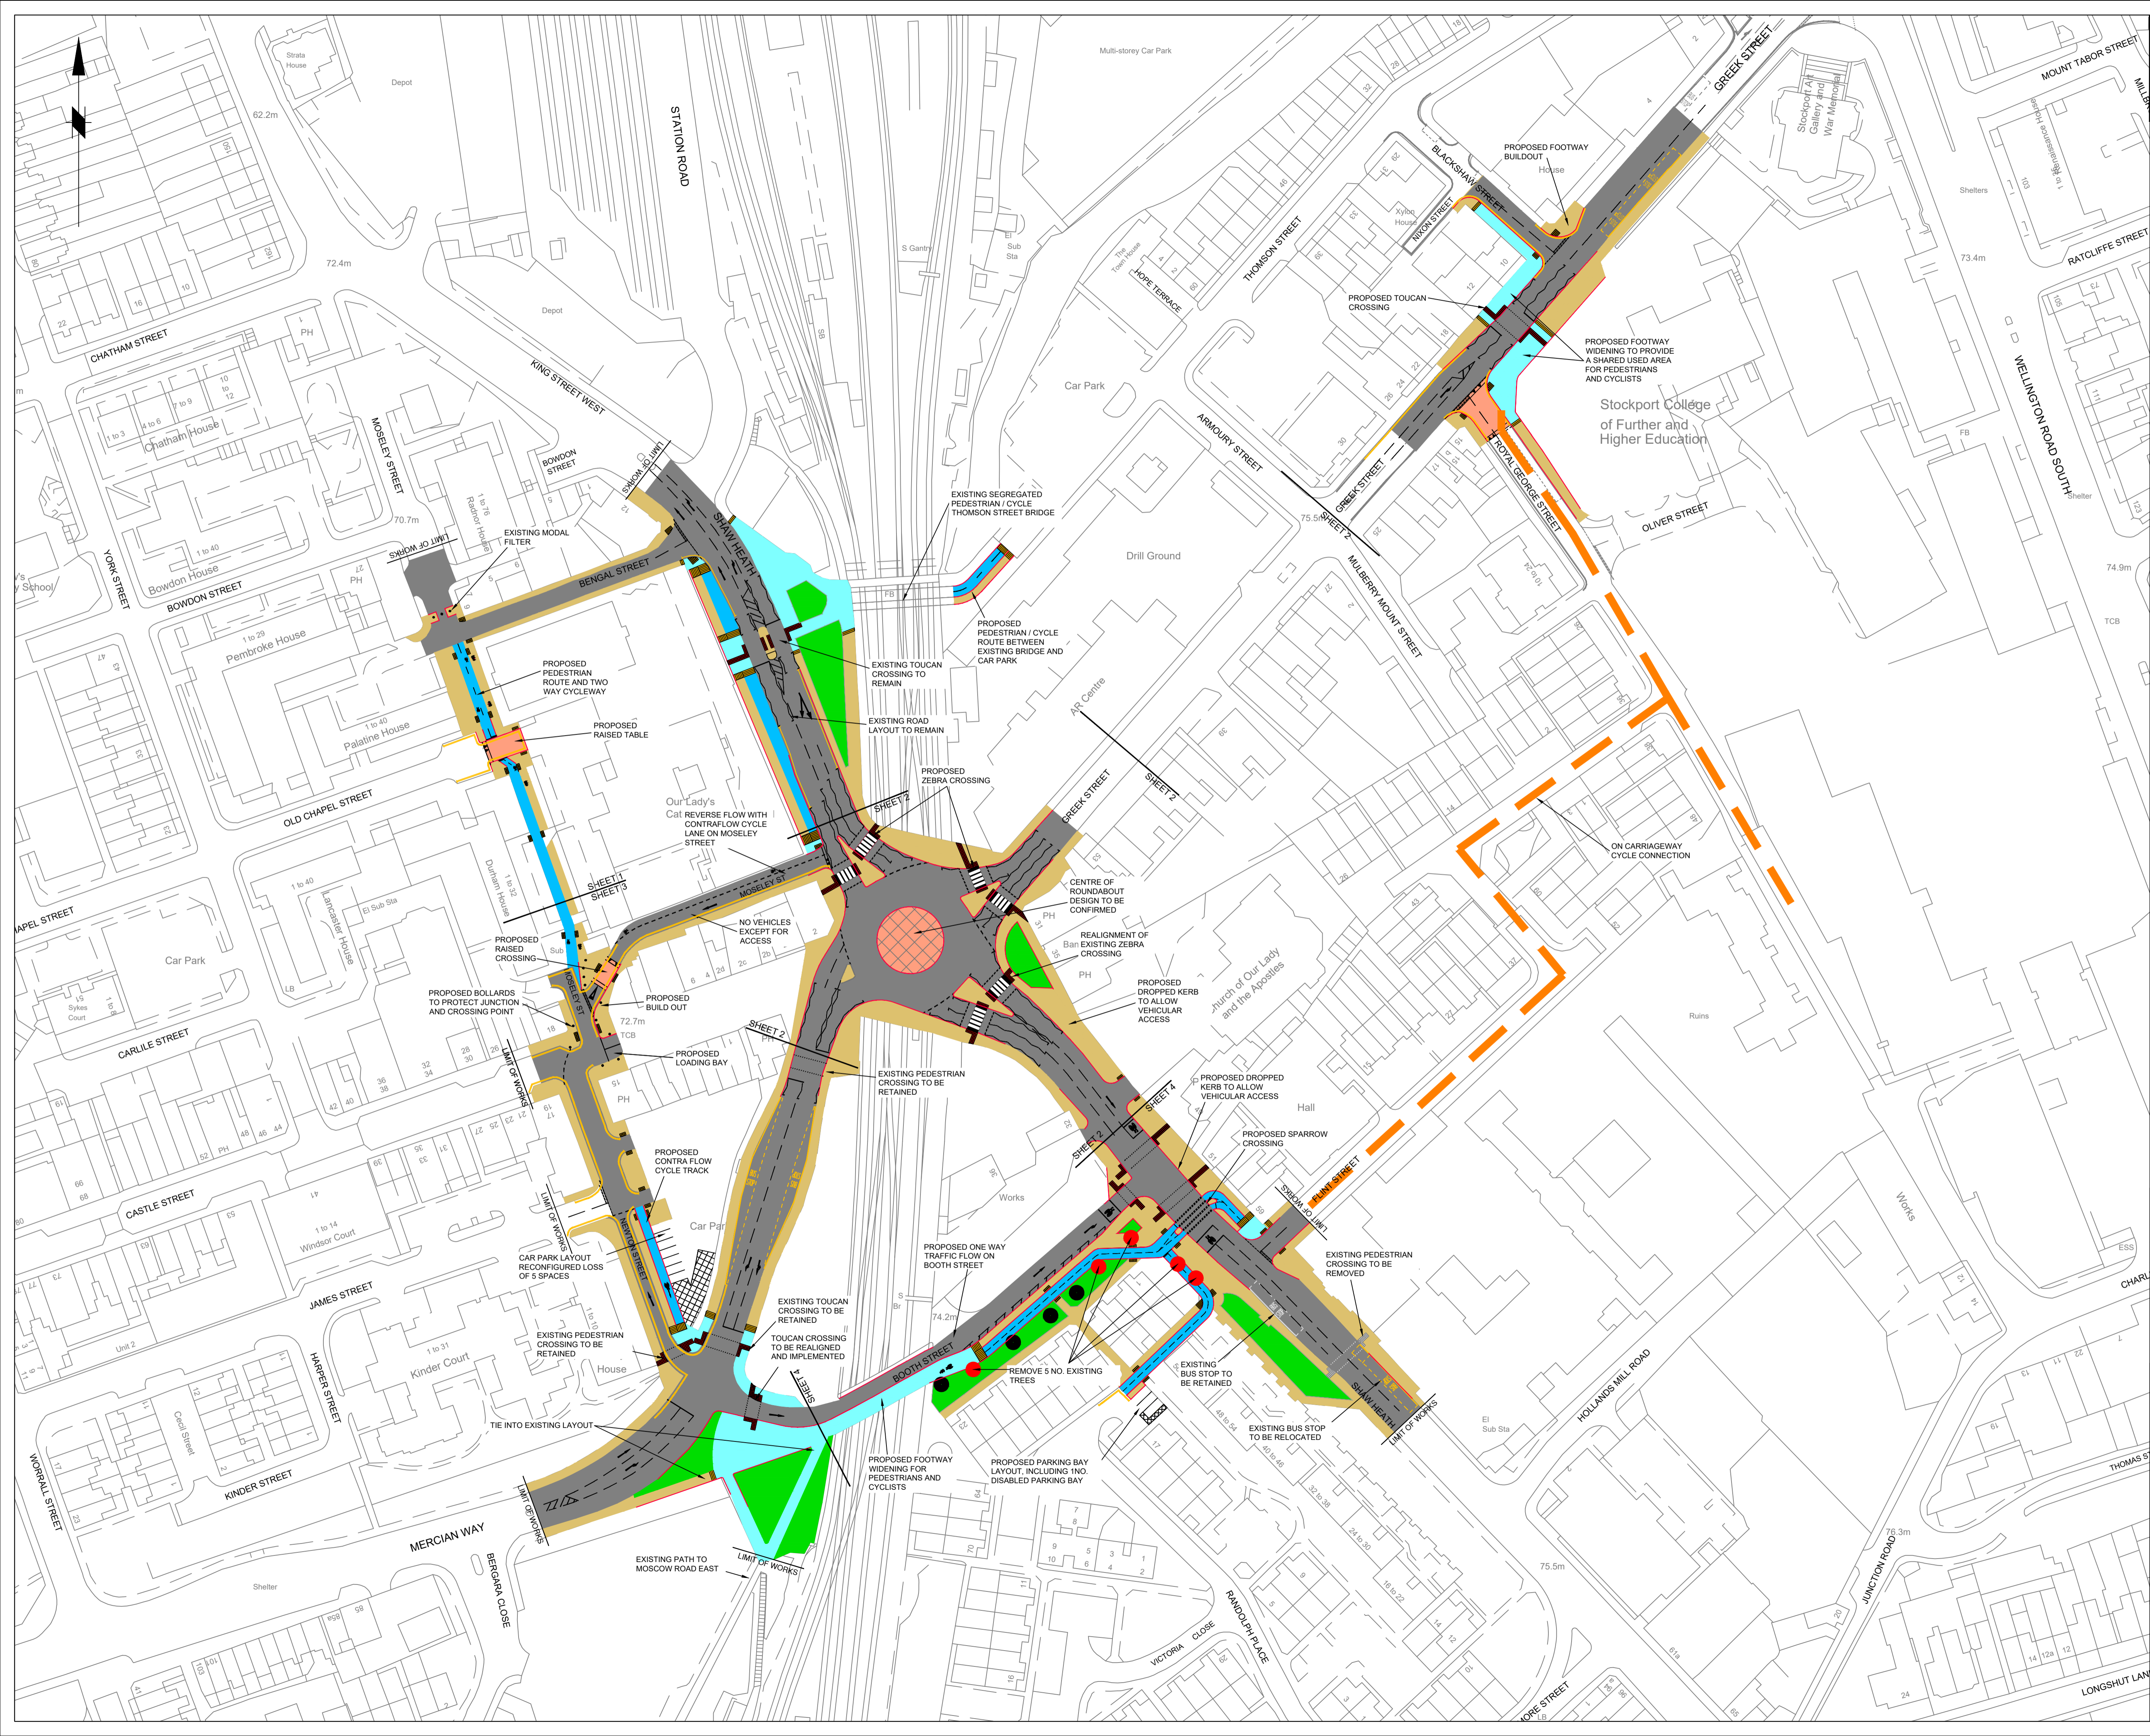

FOR CONSULTATION

Rev.	Drawn	Checked	Date	Revision Details
AMENDMENTS				

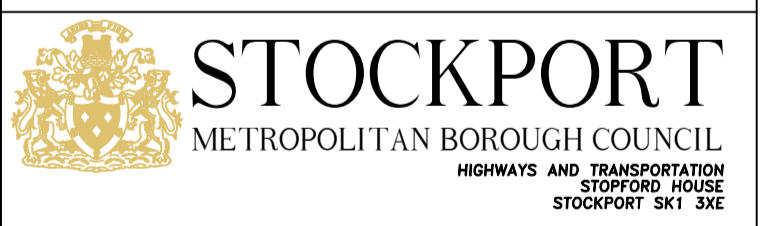

MARK GLYN
DIRECTOR OF PLACE MANAGEMENT
Job Title

CRSTS LDP

Drawing Title

SECTION A OVERVIEW

Drawn	Engineer	Checked	Approved
RPO	PH	PH	NW
Date	Date	Date	Date
24/06/23	30/01/24	30/01/24	
Size	Scale		
A1	N.T.S		
Drawing No.	F / 5221 / D / 006		Revision