



info@6designconsulting.com  
0161 488 1951

www.6designconsulting.com

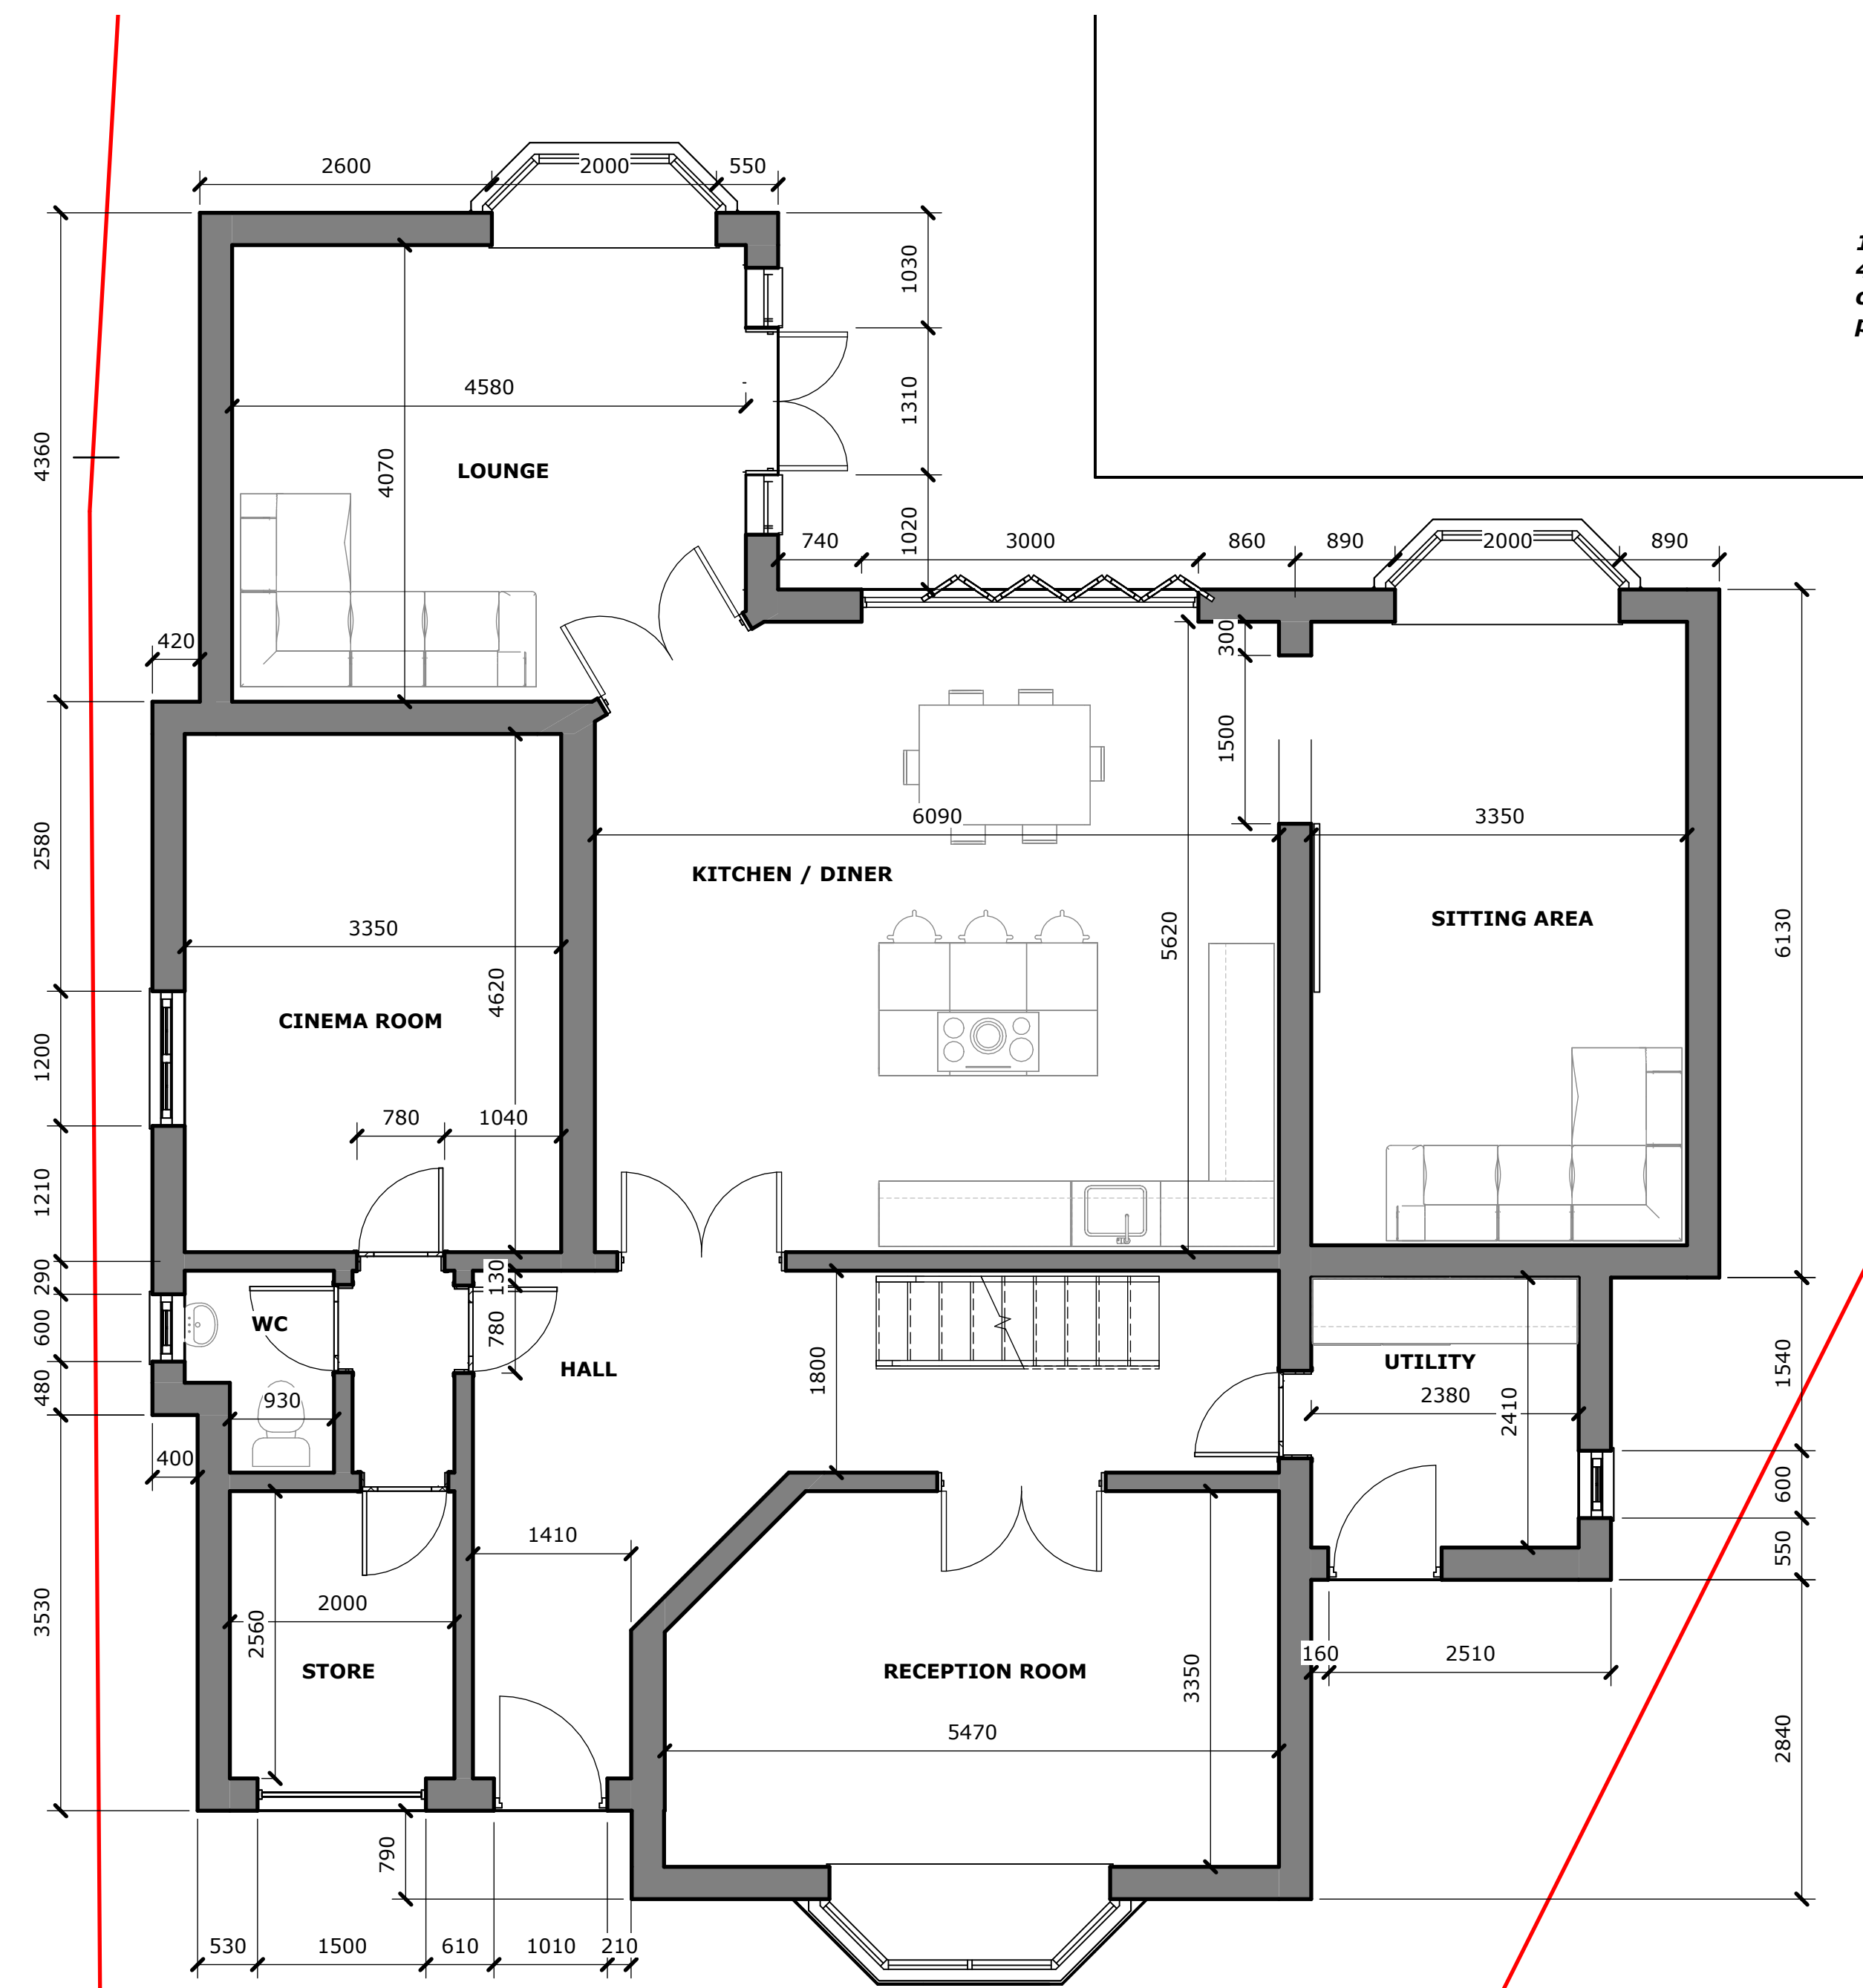

Ground Floor - Proposed

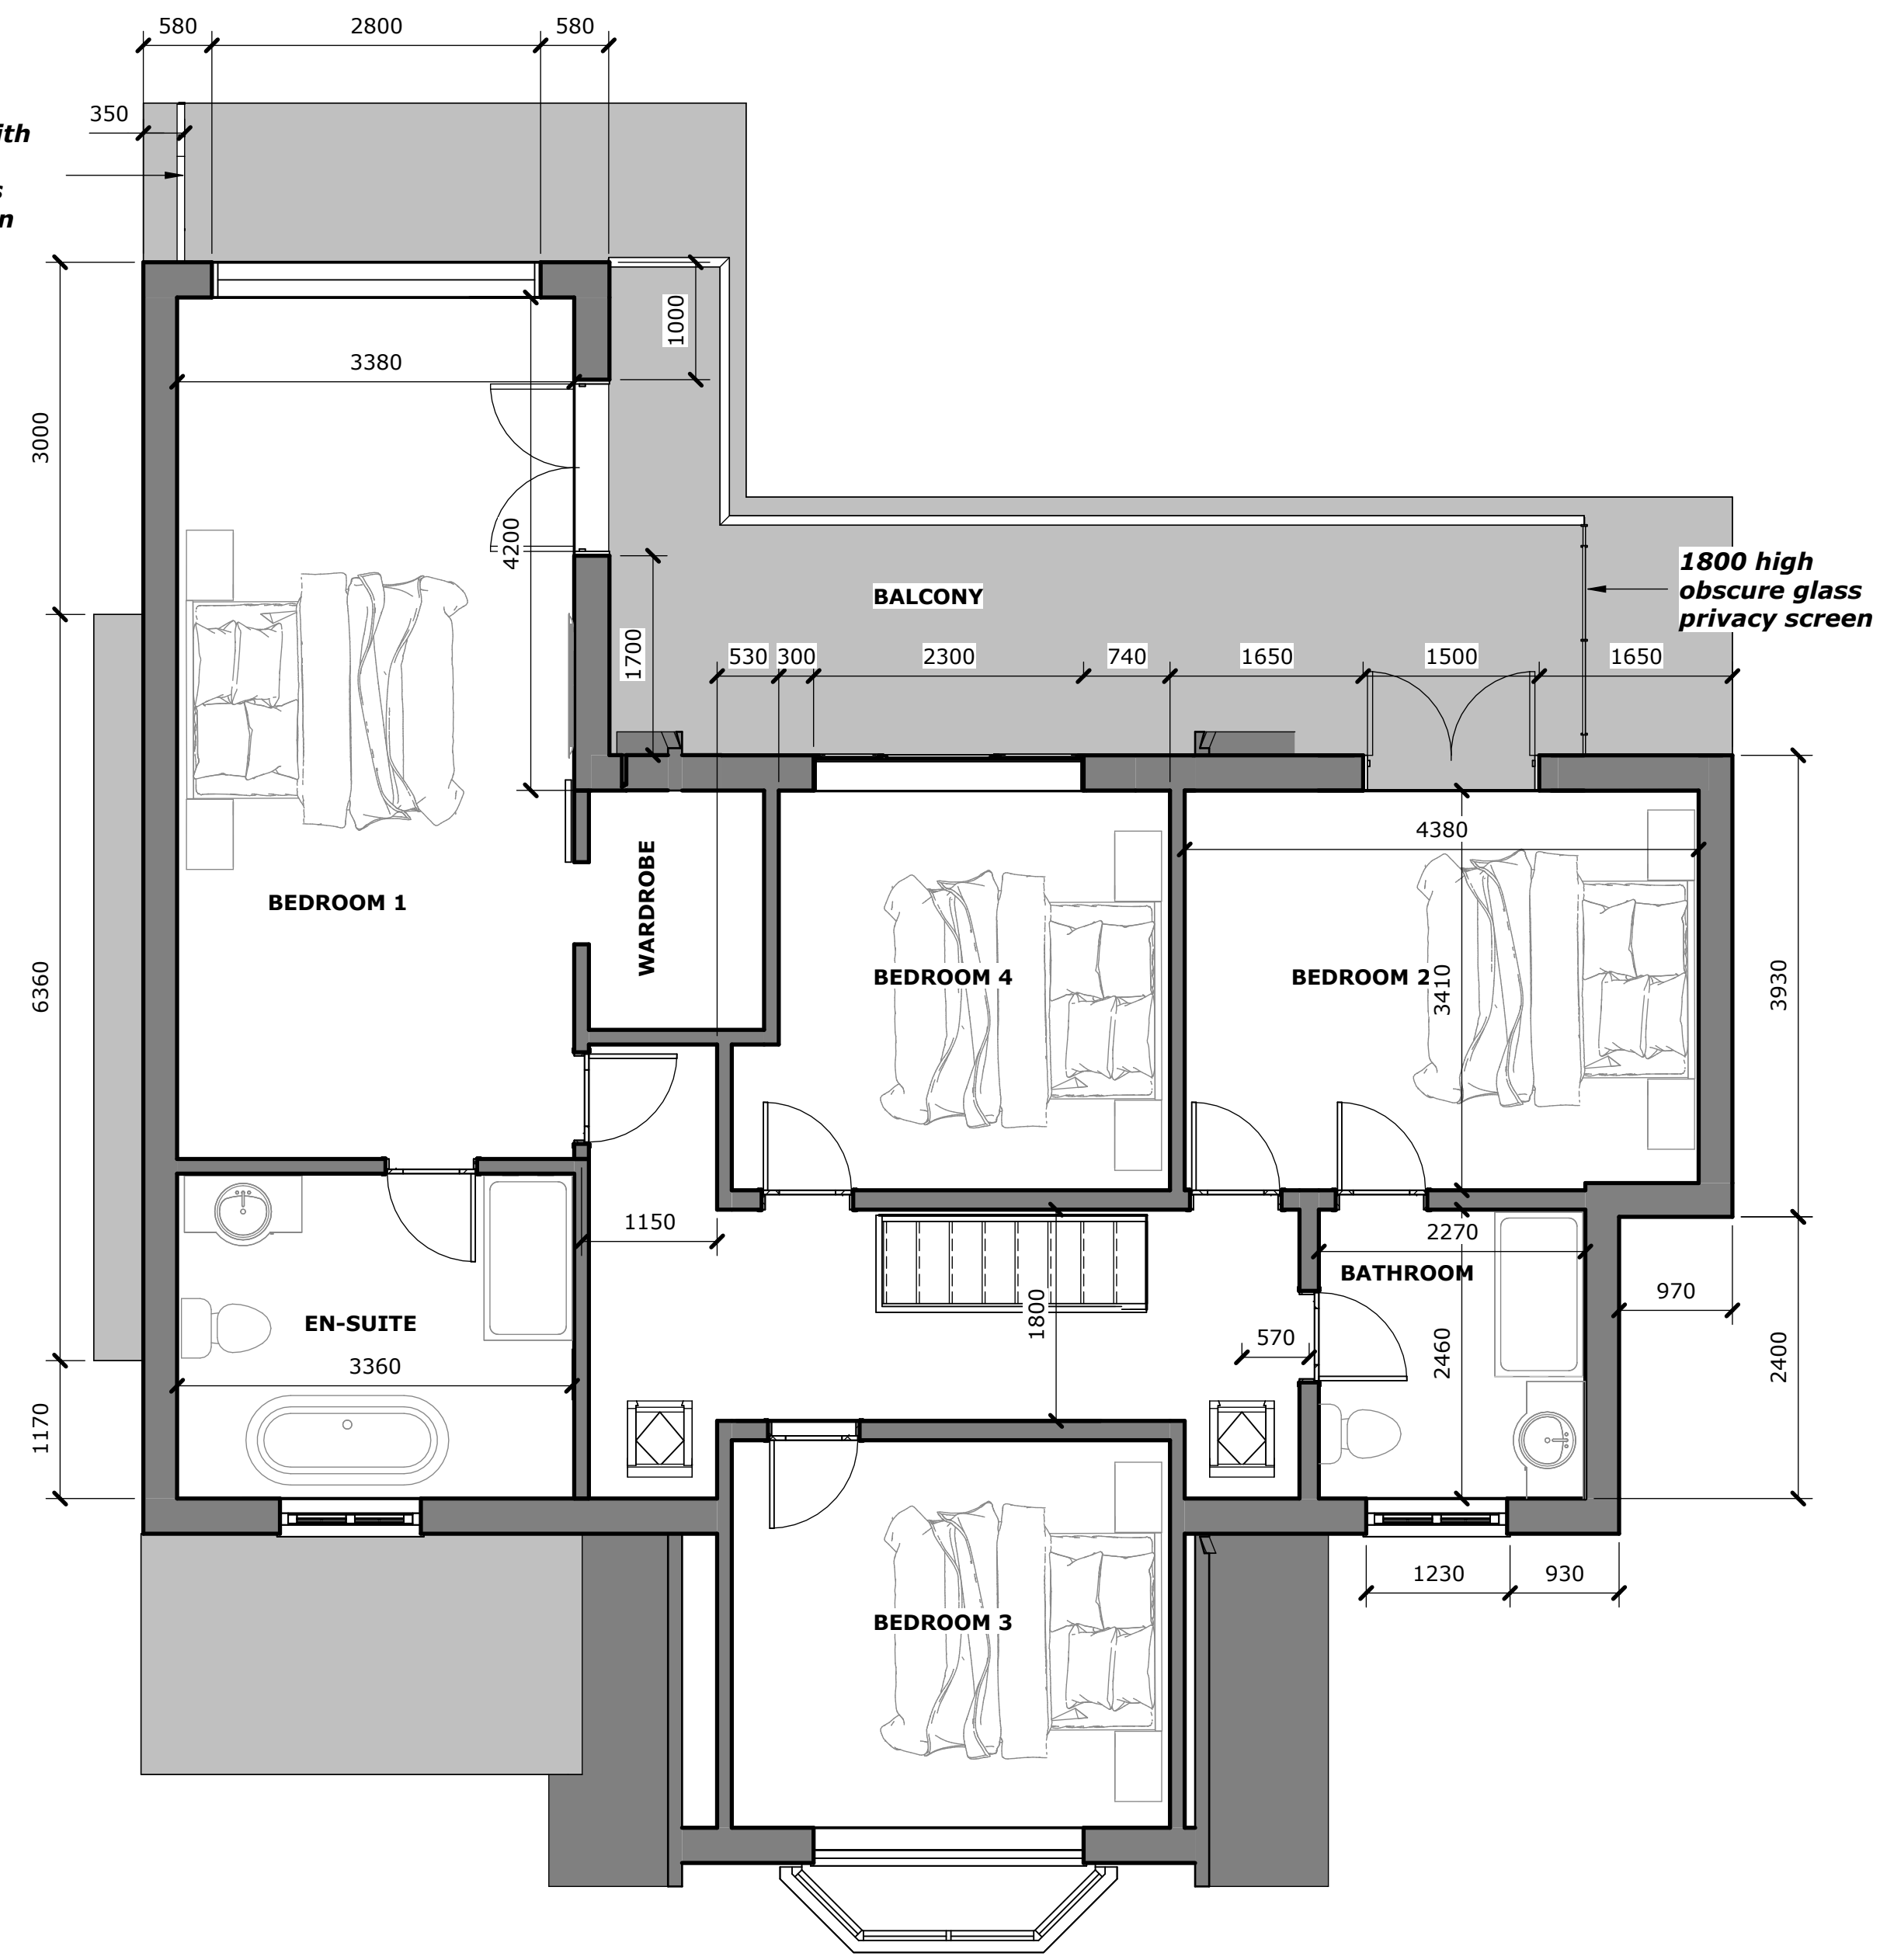

First Floor - Proposed

**GENERAL NOTES:**

This drawing and the information contained is confidential and is the property of 6 Design Consulting (6DC).

This drawing should not be reproduced, copied or passed on to third parties without written approval of 6DC.

Do not scale off this drawing.

Existing foundations, lintels and wall to be exposed if required by Building Control for assessment and upgrading if found inadequate.

The general contractor is responsible for the verification of all on site dimensions on site any discrepancies shall be brought to the immediate attention of the engineer.

Rev	Description	Date
6	Issued for Planning	04/01/24
7	Issued for Planning	31/01/24
8	Issued for Planning	06/02/24
9	Issued for Planning	07/02/24
10	Issued for Planning	12/02/24
11	Issued for Planning	14/02/24
12	Issued for Planning	04/03/24

Sarah Wilson Carroll  
Eskdale Avenue SK7  
1DU

Proposed Layouts

Project number 23\_039

Date: Dec 23

Drawn by: DE

Checked by: GL

23\_039\_102

Scale: 1 : 50 Rev: 12

*ISSUED FOR PLANNING*