

This map is reproduced from Ordnance Survey material with the permission of Ordnance Survey on behalf of the Controller of Her Majesty's Stationery Office. © Crown copyright. Unauthorised reproduction infringes Crown copyright and may lead to prosecution or civil proceedings. Stockport Metropolitan Borough Council AC0000804794 2024

- KEY - GENERAL:**
- PROPOSED CARRIAGEWAY
 - PEDESTRIAN SIGNALISED CROSSING
 - PEDESTRIAN & CYCLE TOLCAN CROSSING
 - PROPOSED TRAFFIC CALMING FEATURE
 - PROPOSED KERBS
 - PROPOSED EDGINGS
 - PROPOSED FOOTWAY
 - PROPOSED SHARED FOOTWAY / CYCLEWAY
 - PROPOSED SEGREGATED CYCLEWAY
 - PROPOSED WHITE ROAD MARKINGS
 - PROPOSED YELLOW ROAD MARKINGS
 - PROPOSED RED TACTILE PAVING (CONTROLLED CROSSING)
 - PROPOSED BUFF TACTILE PAVING (UNCONTROLLED CROSSING)
 - EXISTING BUFF TACTILE PAVING (UNCONTROLLED CROSSING)
 - PROPOSED CYCLE CORDUROY PAVING (SHARED USE BOUNDARY)
 - PROPOSED BUS STOP PAVING
 - PROPOSED BOLLARD
 - PROPOSED BENCH
 - PROPOSED TREE
 - VERGE

FOR CONSULTATION

Rev.	Drawn	Checked	Date	Revision Details

AMENDMENTS


STOCKPORT
METROPOLITAN BOROUGH COUNCIL
ROADWAYS AND TRANSPORTATION SERVICES
STOCKPORT 341 222
Tel: 0161 476 4100

Job Title: **A6 CORRIDOR (IN STOCKPORT) IMPROVING JOURNEYS**


Drawing Title: **A6 BUS ROUTE GENERAL ARRANGEMENT SHEET 3 OF 13**

Drawn	Engineer	Checked	Approved
DN	DN	JG	NDW
Date: 21/02/24	Date: 21/02/24	Date: 21/02/24	Date: 21/02/24
Site: A0	Scale: 1:500		

Drawing No. **F-5223-A6BR-CO-003** Revision: **-**

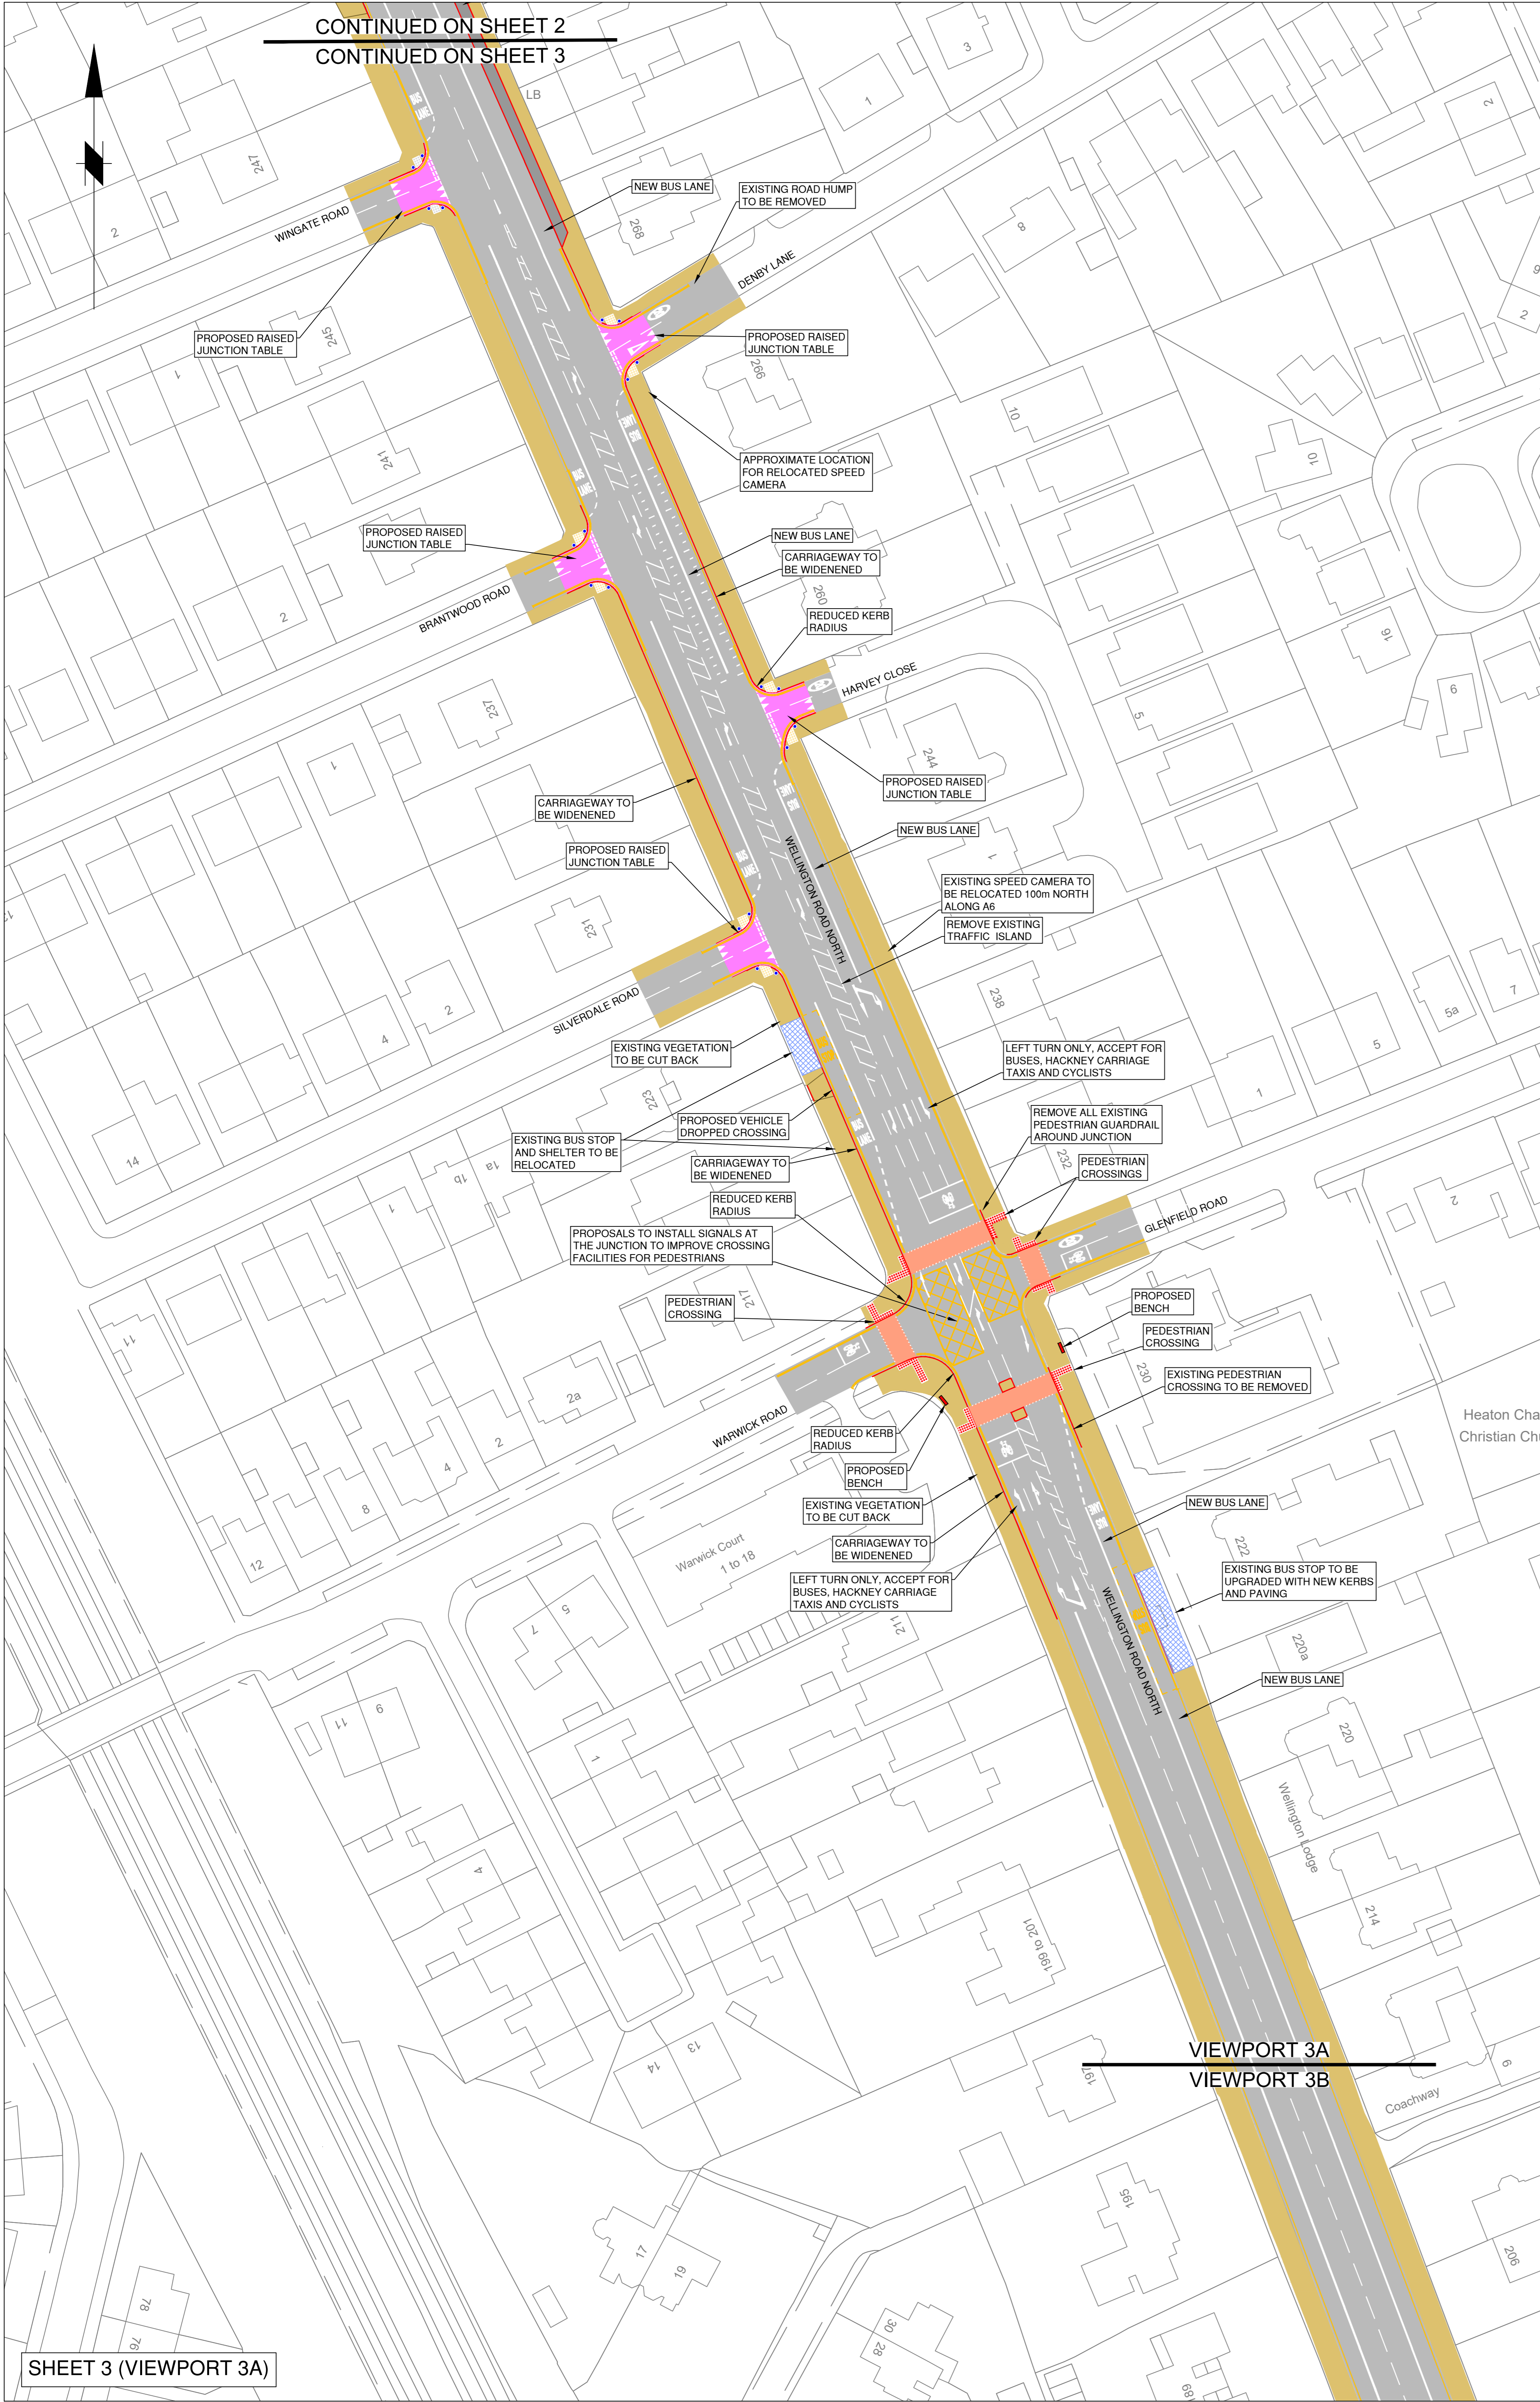

SHEET 3 (VIEWPORT 3A)

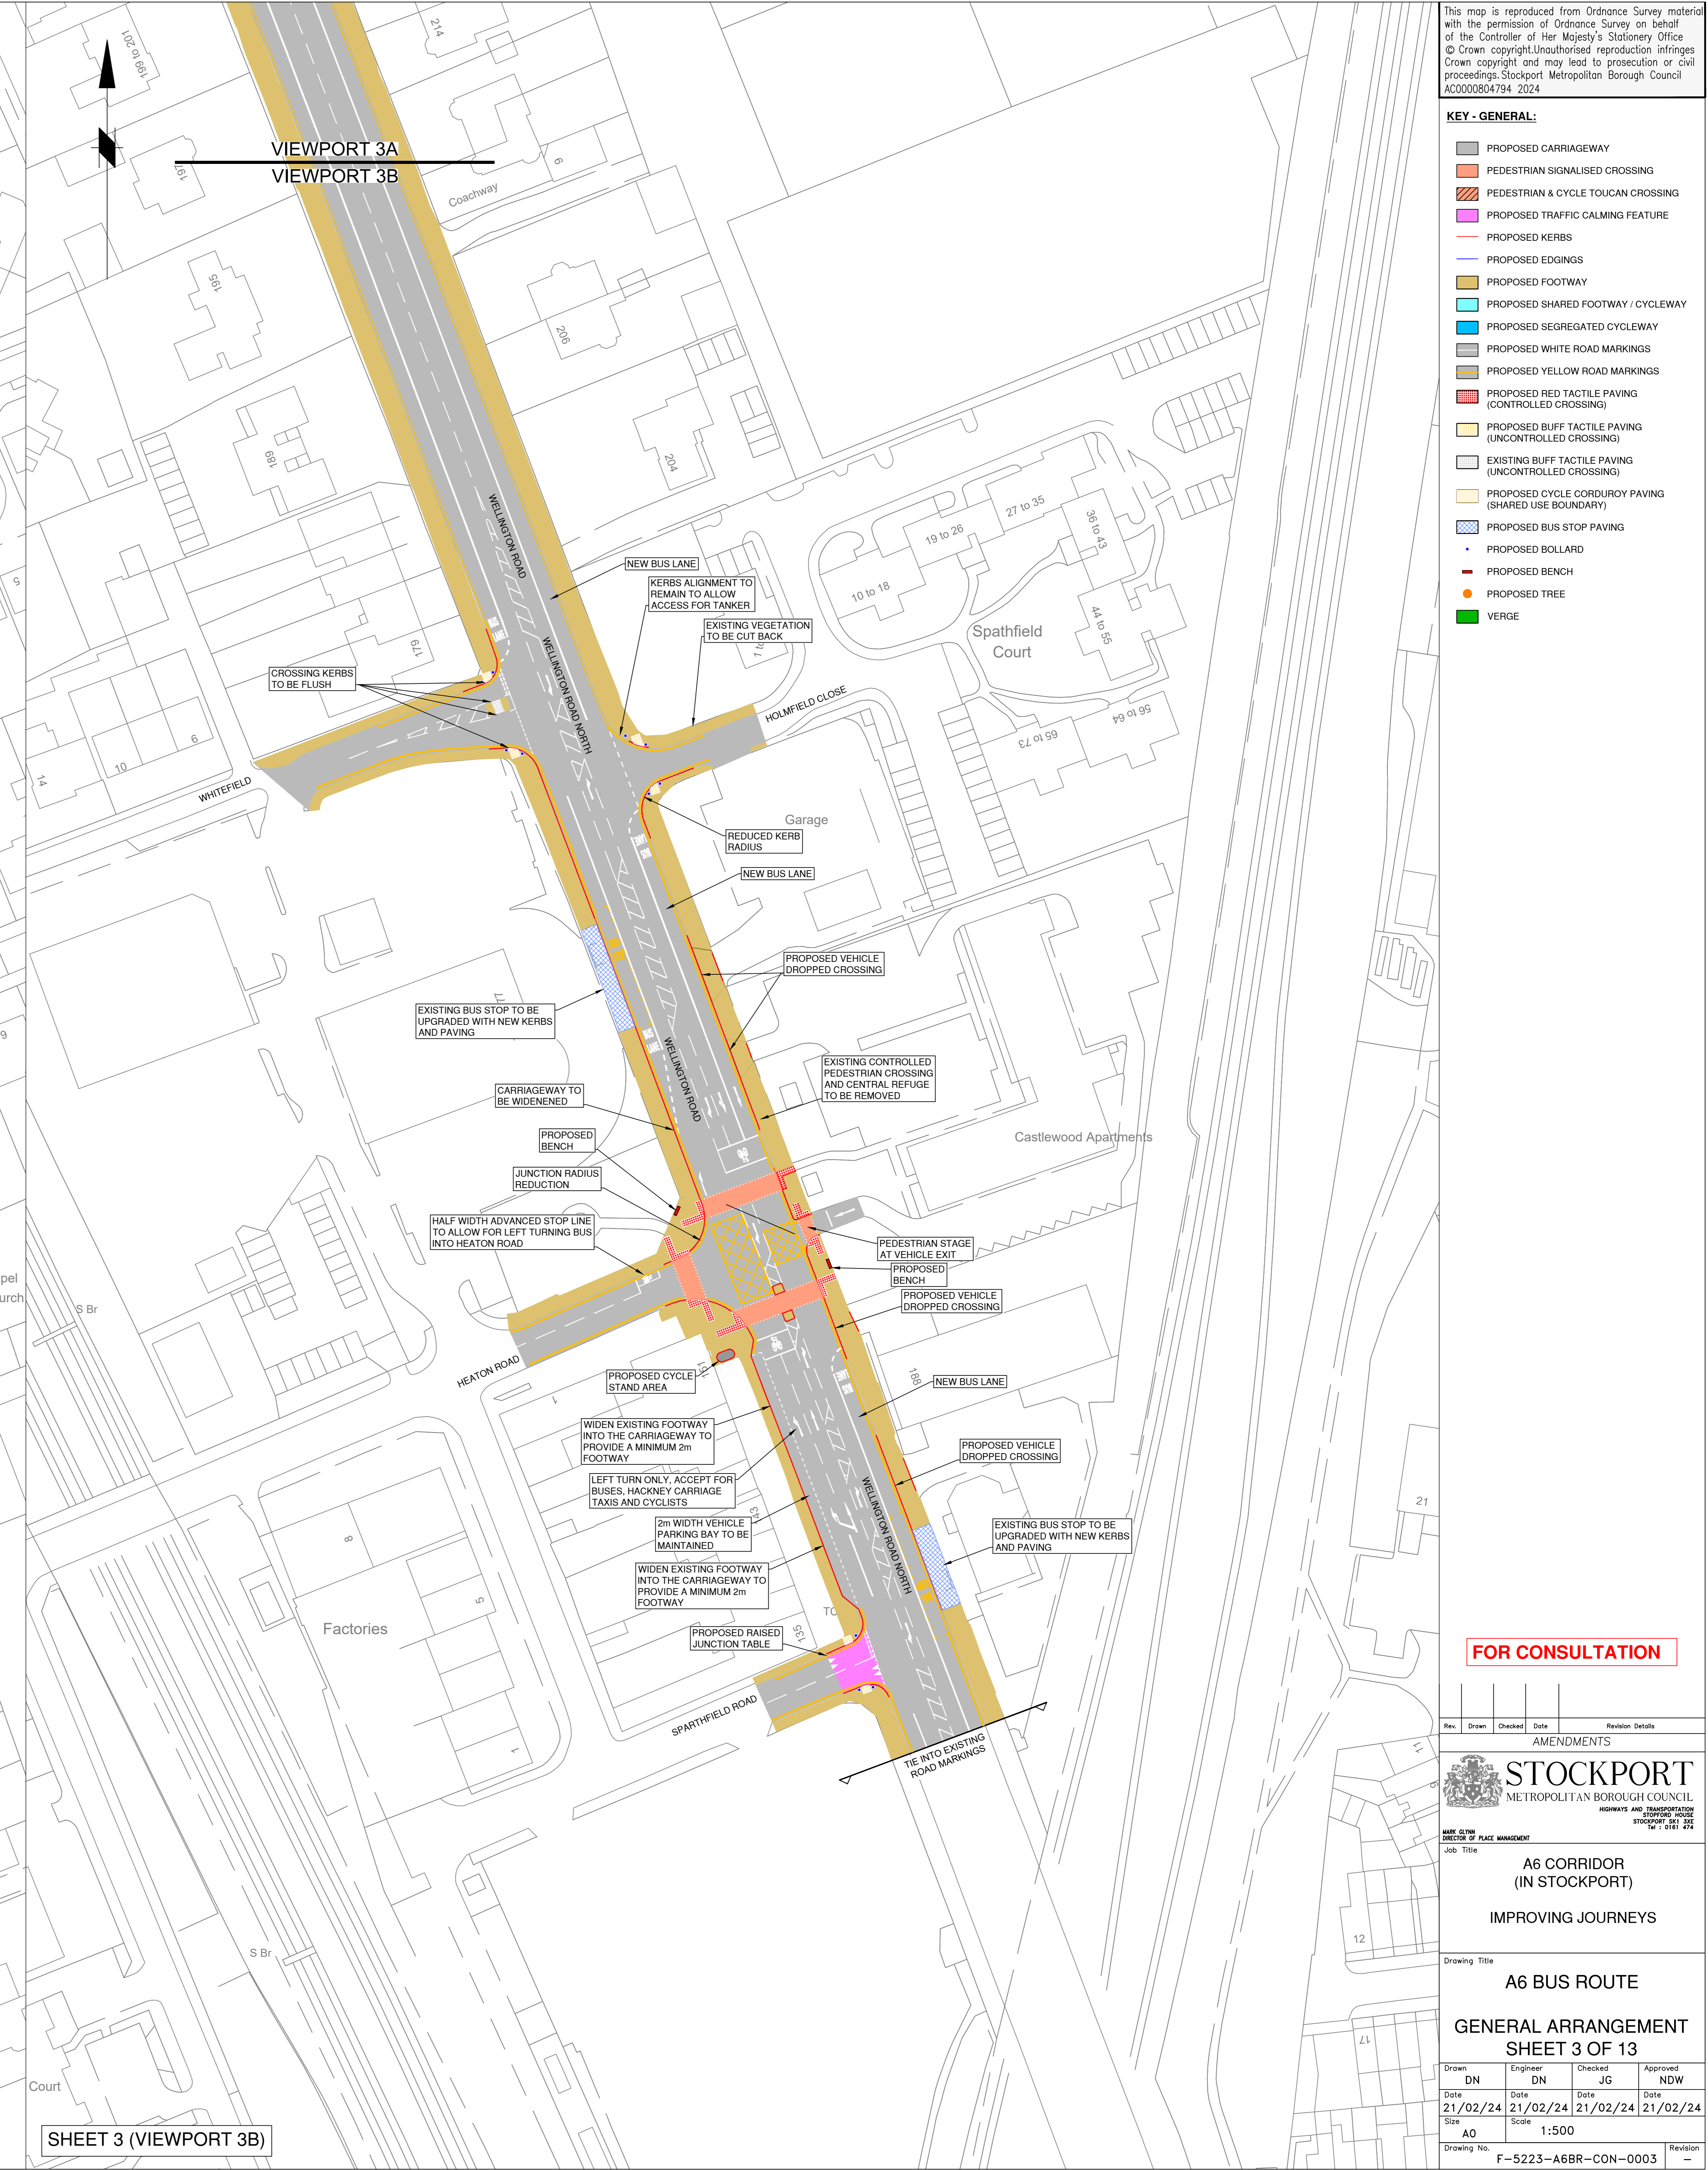

SHEET 3 (VIEWPORT 3B)

CONTINUED ON SHEET 2
CONTINUED ON SHEET 3

VIEWPORT 3A
VIEWPORT 3B

VIEWPORT 3A
VIEWPORT 3B