


This map is reproduced from Ordnance Survey material with the permission of Ordnance Survey on behalf of the Controller of Her Majesty's Stationery Office. © Crown copyright. Unauthorised reproduction infringes Crown copyright and may lead to prosecution or civil proceedings. Stockport Metropolitan Borough Council AC0000804784 2024

- KEY - GENERAL:**
- PROPOSED CARRIAGEWAY RESURFACING
 - PROPOSED PEDESTRIAN SIGNALISED CROSSING
 - PROPOSED PEDESTRIAN & CYCLE TOLL/CAN CROSSING
 - PROPOSED TRAFFIC CALMING FEATURE
 - PROPOSED KERBS
 - PROPOSED EDGINGS
 - PROPOSED FOOTWAY SURFACING
 - PROPOSED SHARED FOOTWAY / CYCLEWAY
 - PROPOSED SEGREGATED FACILITIES
 - PROPOSED WHITE ROAD MARKINGS
 - PROPOSED YELLOW ROAD MARKINGS
 - PROPOSED OR EXISTING RED TACTILE PAVING (CONTROLLED CROSSING)
 - PROPOSED BUFF TACTILE PAVING (UNCONTROLLED CROSSING)
 - EXISTING BUFF TACTILE PAVING (UNCONTROLLED CROSSING)
 - PROPOSED CYCLE CORDUROY PAVING (SHARED USE BOUNDARY)
 - PROPOSED BUS STOP PAVING
 - PROPOSED BOLLARD
 - VERGE
 - PROPOSED HEDGES
 - PROPOSED WOODEN FENCE
 - PROPOSED TREE
 - EXISTING TREE TO BE REMOVED



SHEET 9 (VIEWPORT 9A)

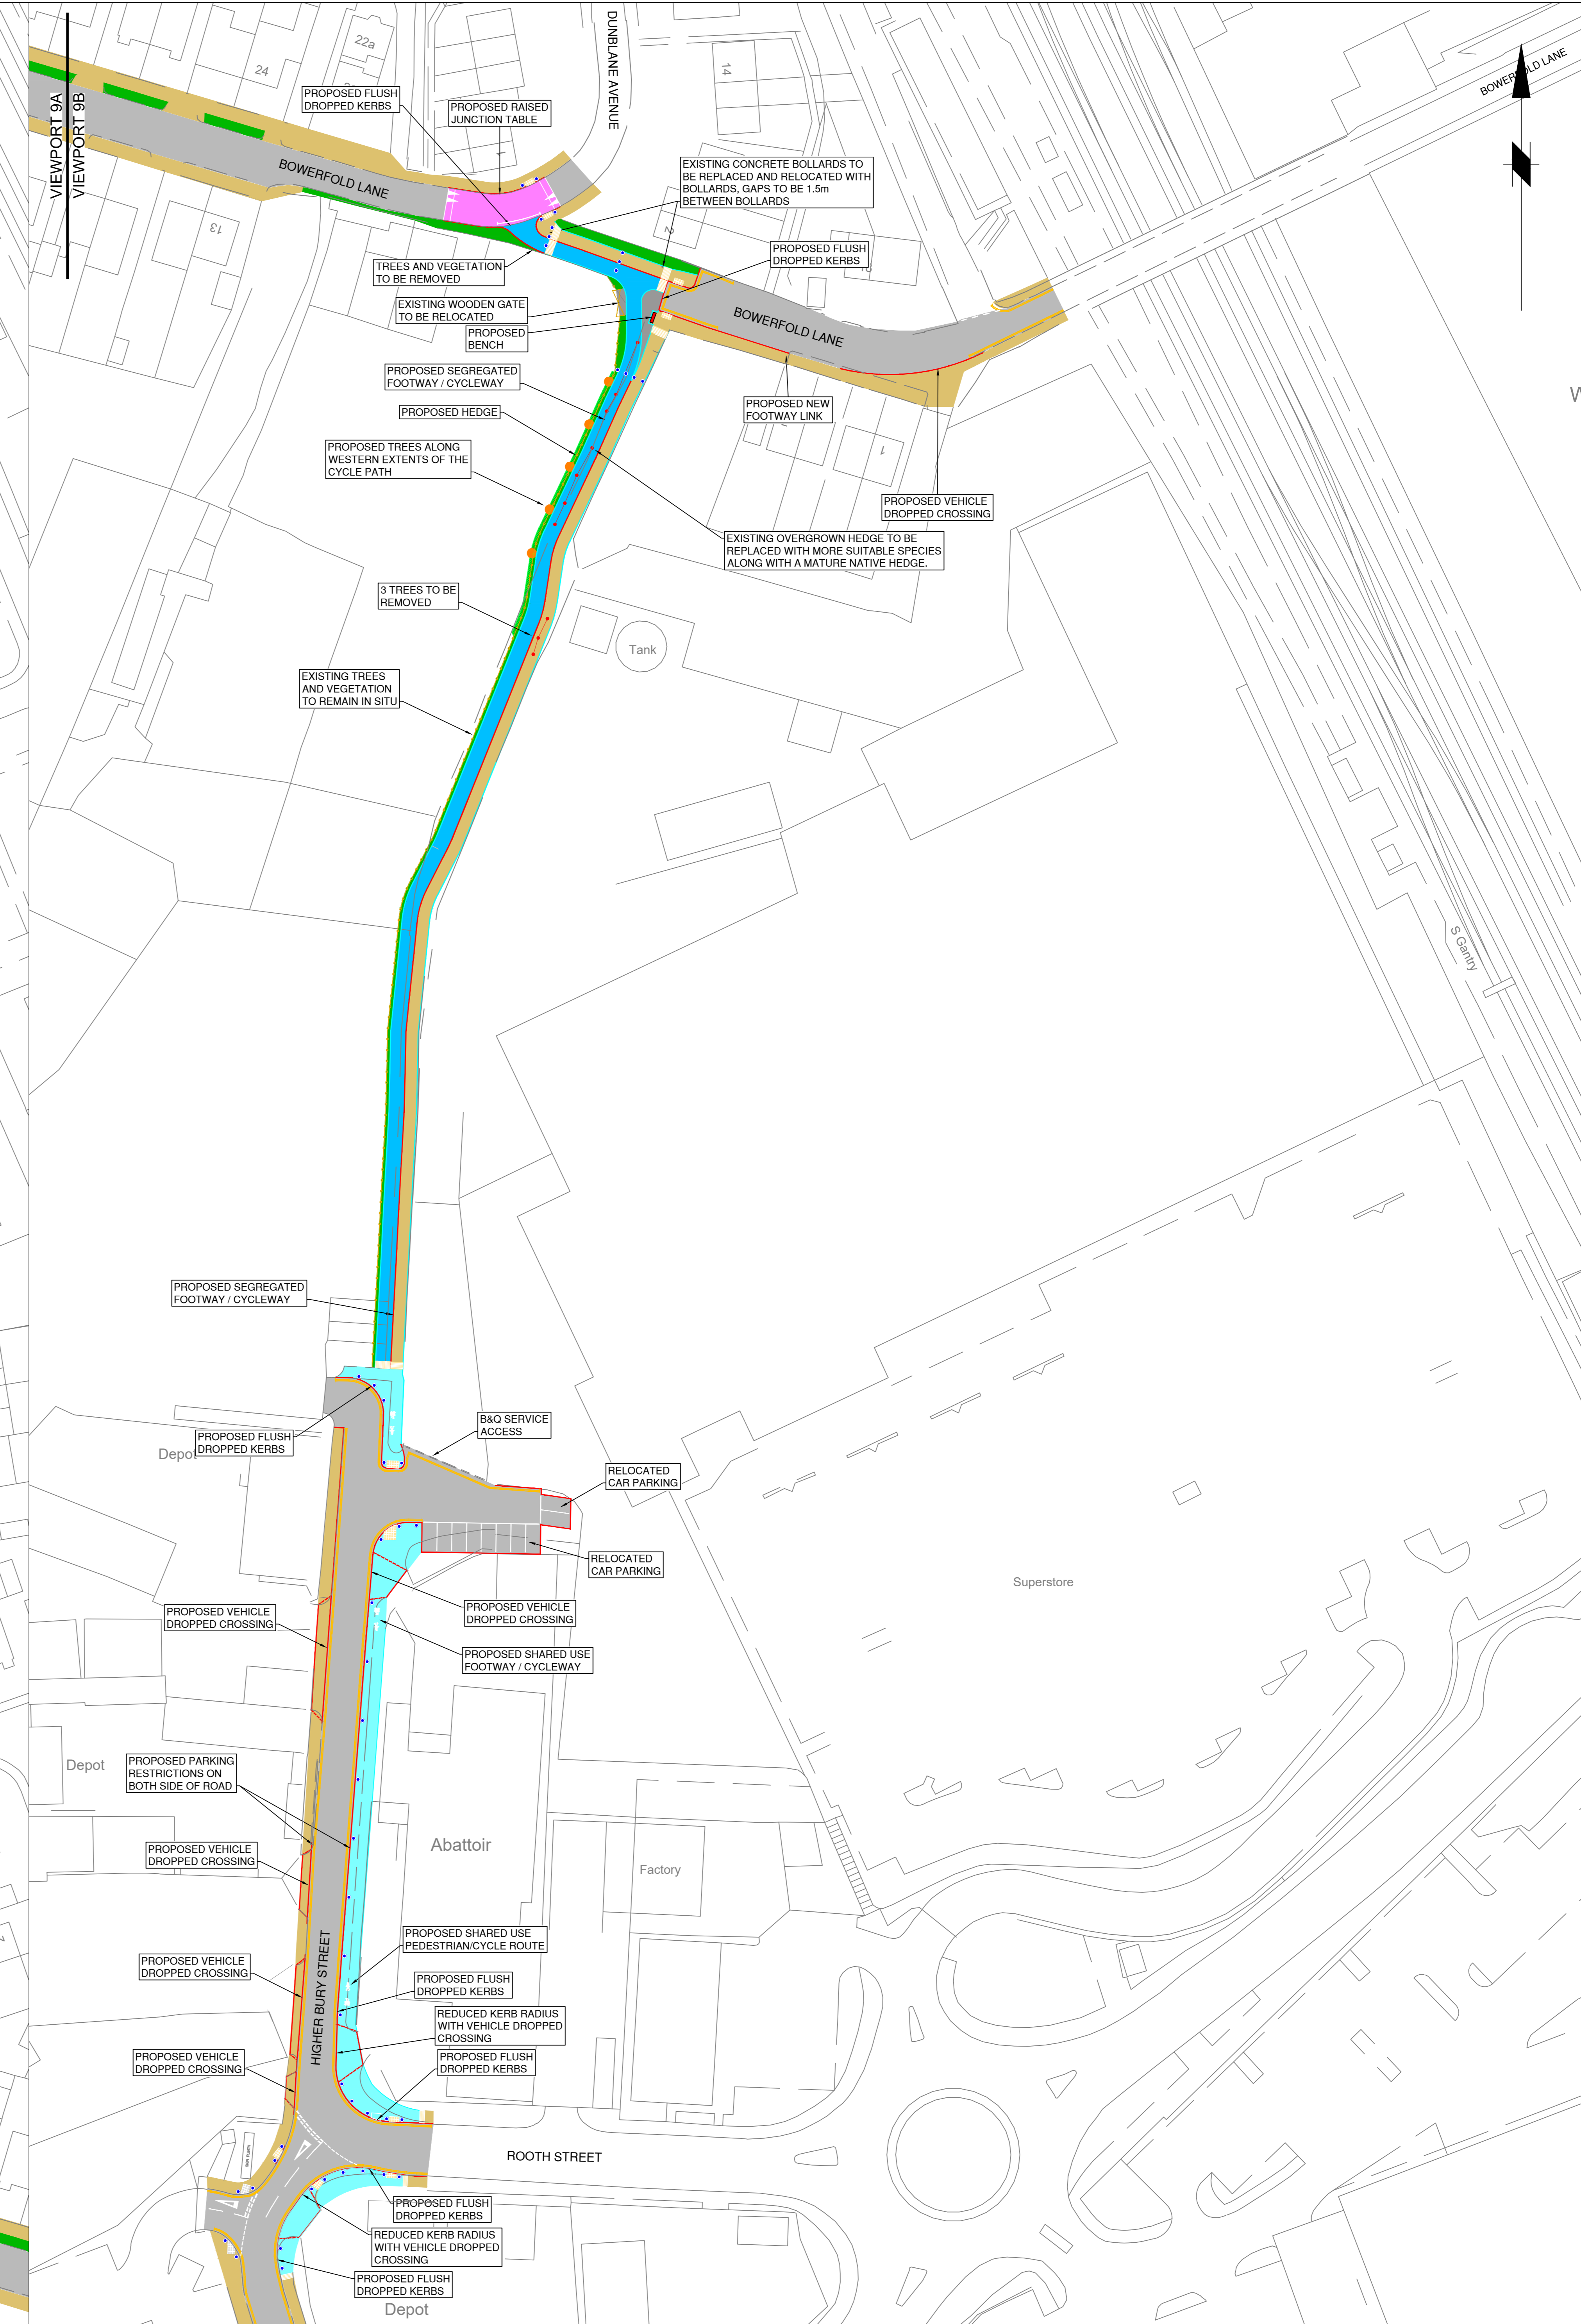

SHEET 9 (VIEWPORT 9B)

FOR APPROVAL

C	DN	JG	15/07/24	Cycle and pedestrian markings removed. Key updated
B	DN	JG	11/06/24	No changes to design
A	DN	JG	29/05/24	Changes to design subsequent to consultation
Rev	Drawn	Checked	Issue	Revision Details

AMENDMENTS

STOCKPORT
METROPOLITAN BOROUGH COUNCIL
ROADWAYS AND TRANSPORTATION SERVICES
STOCKPORT TEL: 0161 275 1000

AS CORRIDOR (IN STOCKPORT)
IMPROVING JOURNEYS

Drawing Title
WESTERN ROUTE
GENERAL ARRANGEMENT
SHEET 9 OF 15

Drawn	DN	Engineer	DN	Checked	JG	Approved	NDW
Date	16/02/24	Date	16/02/24	Date	16/02/24	Date	16/02/24
Size	A0	Scale	1:500				
Drawing No.	F-5223-A6BR-CO-0009			Revision	C		