


This map is reproduced from Ordnance Survey material with the permission of Ordnance Survey on behalf of the Controller of Her Majesty's Stationery Office. © Crown copyright. Unauthorised reproduction infringes Crown copyright and may lead to prosecution or civil proceedings. Stockport Metropolitan Borough Council A0000804794 2024

- KEY - GENERAL:**
- PROPOSED CARRIAGEWAY RESURFACING
 - PROPOSED PEDESTRIAN SIGNALISED CROSSING
 - PROPOSED PEDESTRIAN & CYCLE TOUCAN CROSSING
 - PROPOSED TRAFFIC CALMING FEATURE
 - PROPOSED KERBS
 - PROPOSED EDGINGS
 - PROPOSED FOOTWAY SURFACING
 - PROPOSED SHARED FOOTWAY / CYCLEWAY
 - PROPOSED SEGREGATED FACILITIES
 - PROPOSED WHITE ROAD MARKINGS
 - PROPOSED YELLOW ROAD MARKINGS
 - PROPOSED OR EXISTING RED TACTILE PAVING (CONTROLLED CROSSING)
 - PROPOSED BUFF TACTILE PAVING (UNCONTROLLED CROSSING)
 - EXISTING BUFF TACTILE PAVING (UNCONTROLLED CROSSING)
 - EXISTING BUFF TACTILE PAVING (UNCONTROLLED CROSSING)
 - PROPOSED CYCLE CORDUROY PAVING (SHARED USE BOUNDARY)
 - PROPOSED BUS STOP PAVING
 - PROPOSED BOLLARD
 - VERGE
 - PROPOSED HEDGES
 - PROPOSED WOODEN FENCE
 - PROPOSED TREE
 - EXISTING TREE TO BE REMOVED

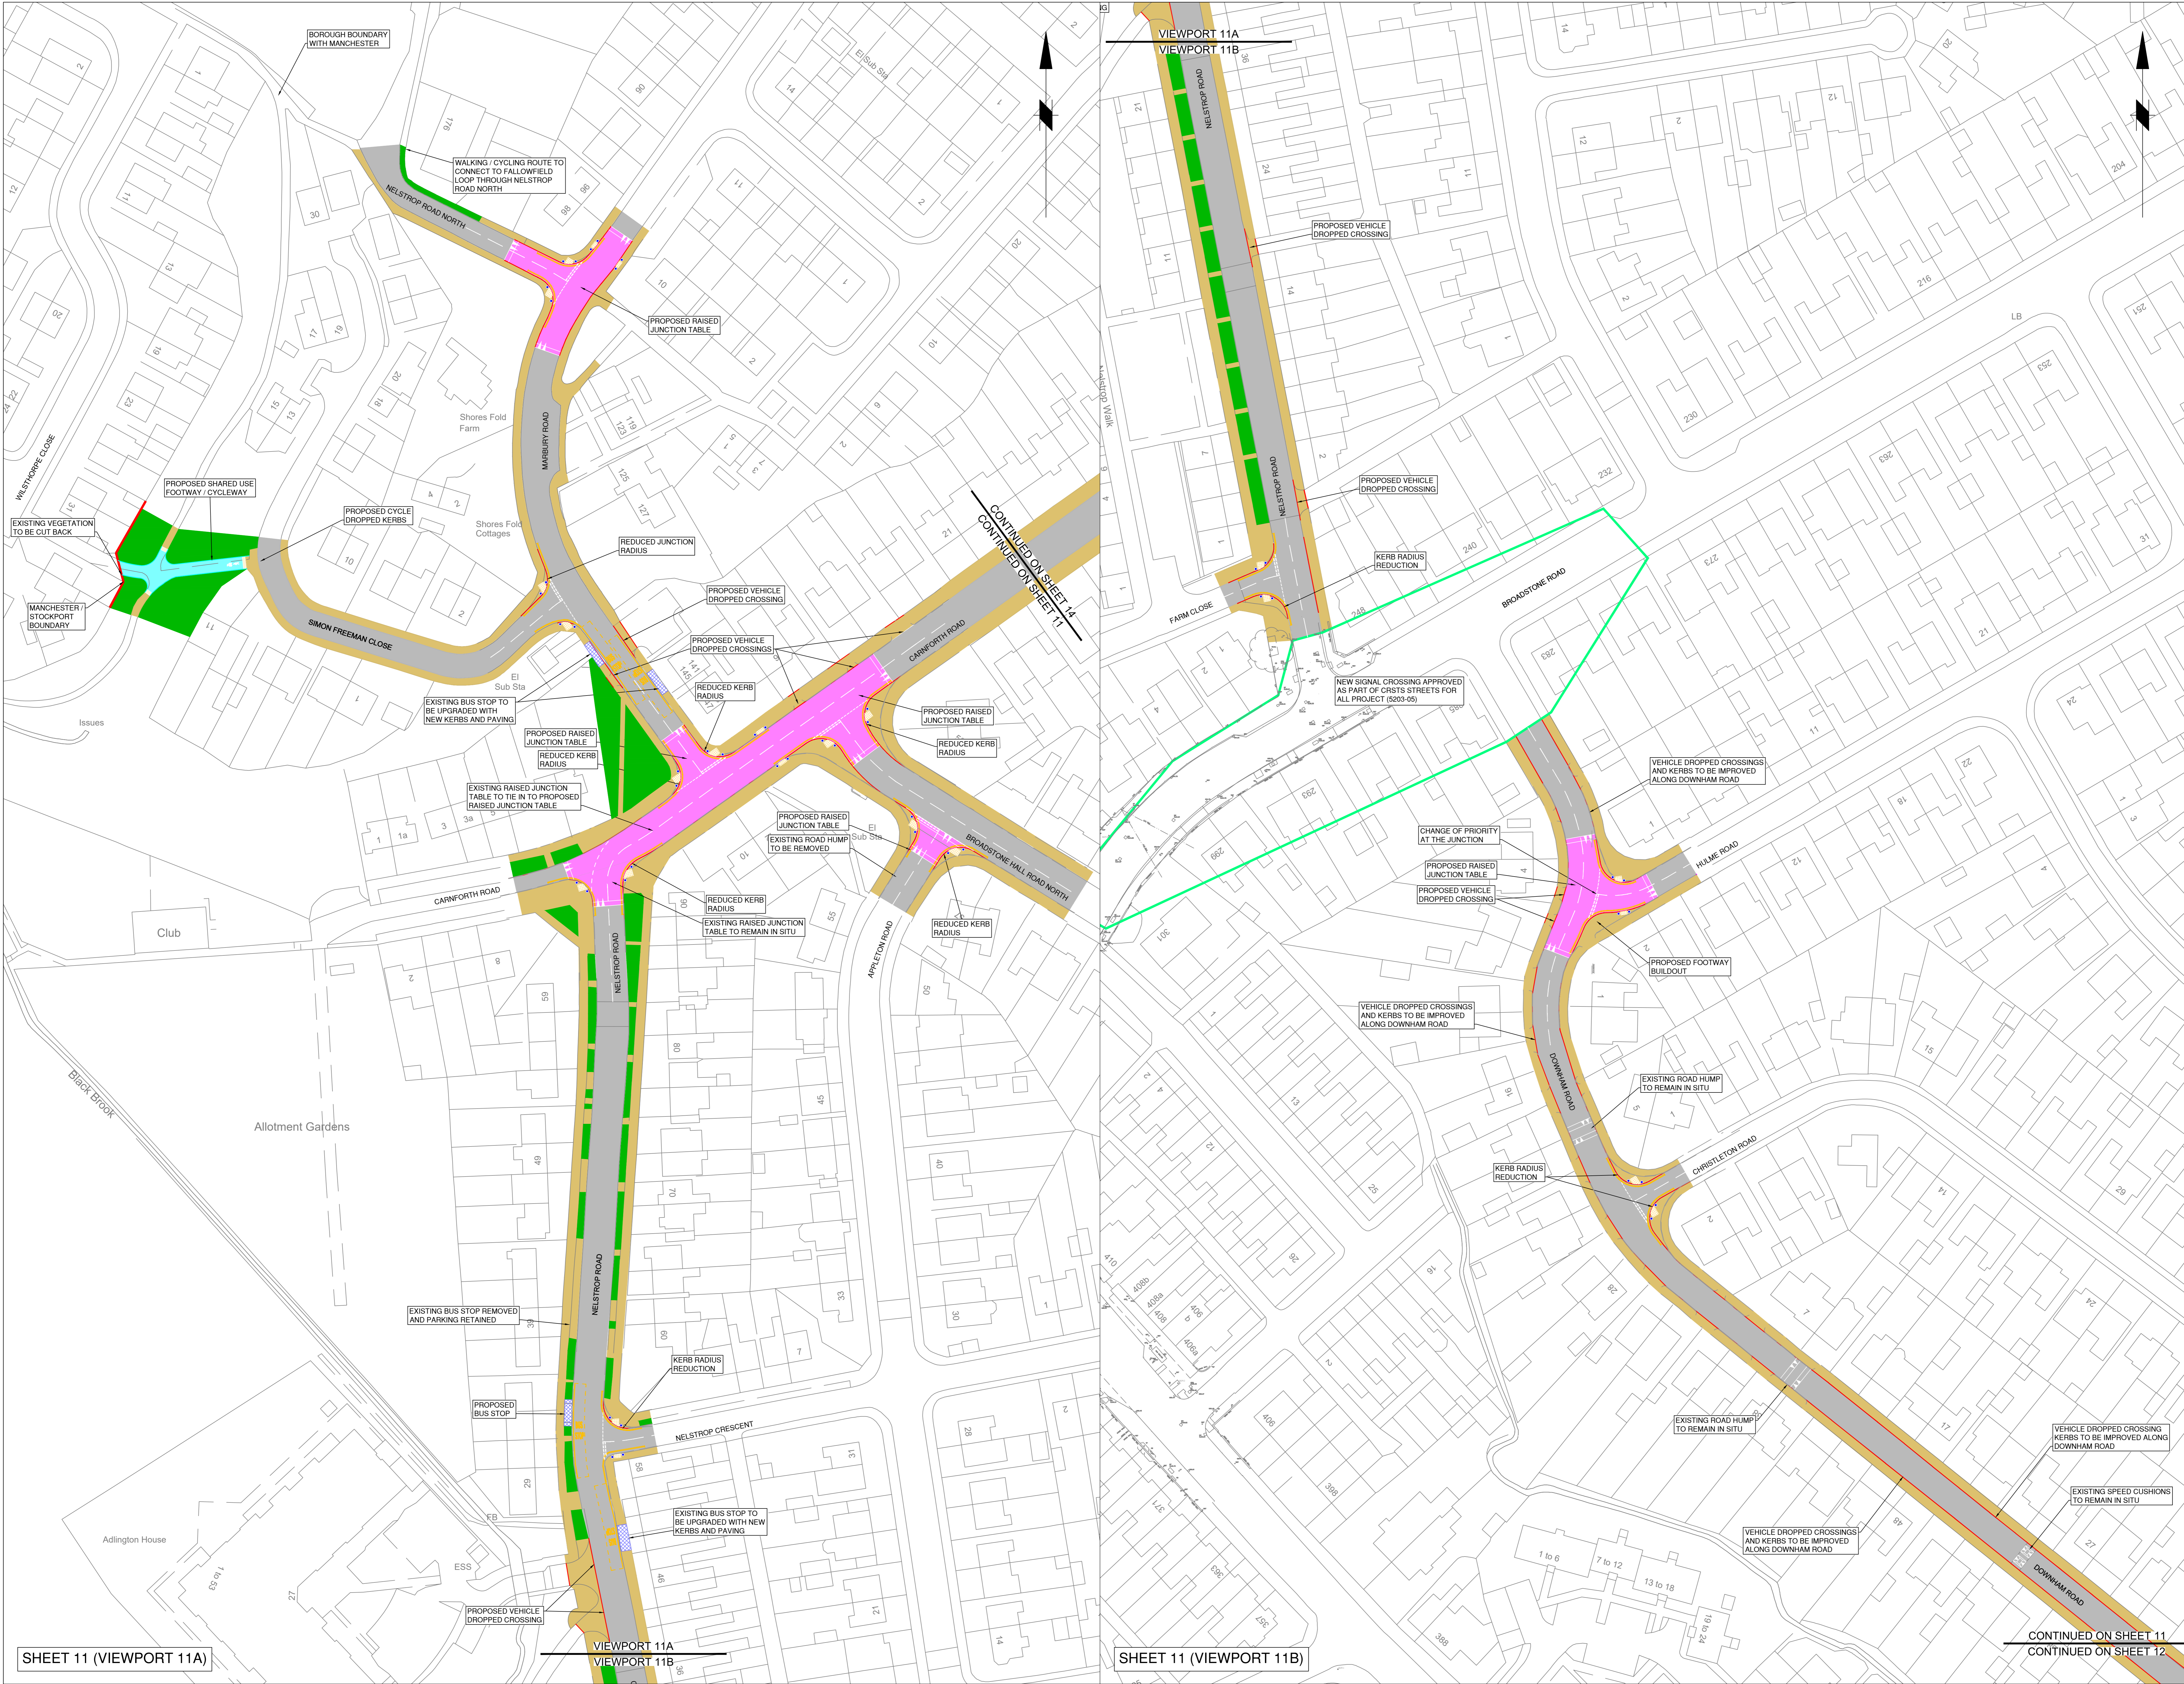

FOR APPROVAL

| | | | | |
|------|-------|---------|----------|--|
| C | DN | JG | 12/07/24 | Centre island removed, junction table adjusted |
| B | DN | JG | 11/06/24 | No change to design |
| A | DN | JG | 23/05/24 | Changes to design subsequent to consultation |
| Rev. | Drawn | Checked | Scale | Revision Details |

AMENDMENTS



STOCKPORT

METROPOLITAN BOROUGH COUNCIL
PLANNING AND TRANSPORTATION
STOCKPORT TEL: 0161 474 1400

| | | | |
|---|--|-------------------------------|---------------------------------|
| AME CIVIL DIRECTOR OF PLANNING | | | |
| Job Title: A6 CORRIDOR (IN STOCKPORT) IMPROVING JOURNEYS | | | |
| EASTERN ROUTE GENERAL ARRANGEMENT SHEET 11 OF 15 | | | |
| Drawing Title | | | |
| Drawn: DN Date: 16/02/24 Size: A0 | Engineer: DN Date: 16/02/24 Scale: 1:500 | Checked: JG Date: 16/02/24 | Approved: NDW Date: 16/02/24 |
| Drawing No. F-5223-A6BR-CO-0011 | | | |

SHEET 11 (VIEWPORT 11A)

VIEWPORT 11A
VIEWPORT 11B

SHEET 11 (VIEWPORT 11B)

CONTINUED ON SHEET 11
CONTINUED ON SHEET 12