


This map is reproduced from Ordnance Survey material with the permission of Ordnance Survey on behalf of the Controller of Her Majesty's Stationery Office. © Crown copyright. Unauthorised reproduction infringes Crown copyright and may lead to prosecution or civil proceedings. Stockport Metropolitan Borough Council AC0000804784 2024

- KEY - GENERAL:**
- PROPOSED CARRIAGEWAY RESURFACING
  - PROPOSED PEDESTRIAN SIGNALISED CROSSING
  - PROPOSED PEDESTRIAN & CYCLE TOUCAN CROSSING
  - PROPOSED TRAFFIC CALMING FEATURE
  - PROPOSED KERBS
  - PROPOSED EDGINGS
  - PROPOSED FOOTWAY SURFACING
  - PROPOSED SHARED FOOTWAY / CYCLEWAY
  - PROPOSED SEGREGATED FACILITIES
  - PROPOSED WHITE ROAD MARKINGS
  - PROPOSED YELLOW ROAD MARKINGS
  - PROPOSED OR EXISTING RED TACTILE PAVING (CONTROLLED CROSSING)
  - PROPOSED BUFF TACTILE PAVING (UNCONTROLLED CROSSING)
  - EXISTING BUFF TACTILE PAVING (UNCONTROLLED CROSSING)
  - PROPOSED CYCLE CORDUROY PAVING (SHARED USE BOUNDARY)
  - PROPOSED BUS STOP PAVING
  - PROPOSED BOLLARD
  - VERGE
  - PROPOSED HEDGES
  - PROPOSED WOODEN FENCE
  - PROPOSED TREE
  - EXISTING TREE TO BE REMOVED

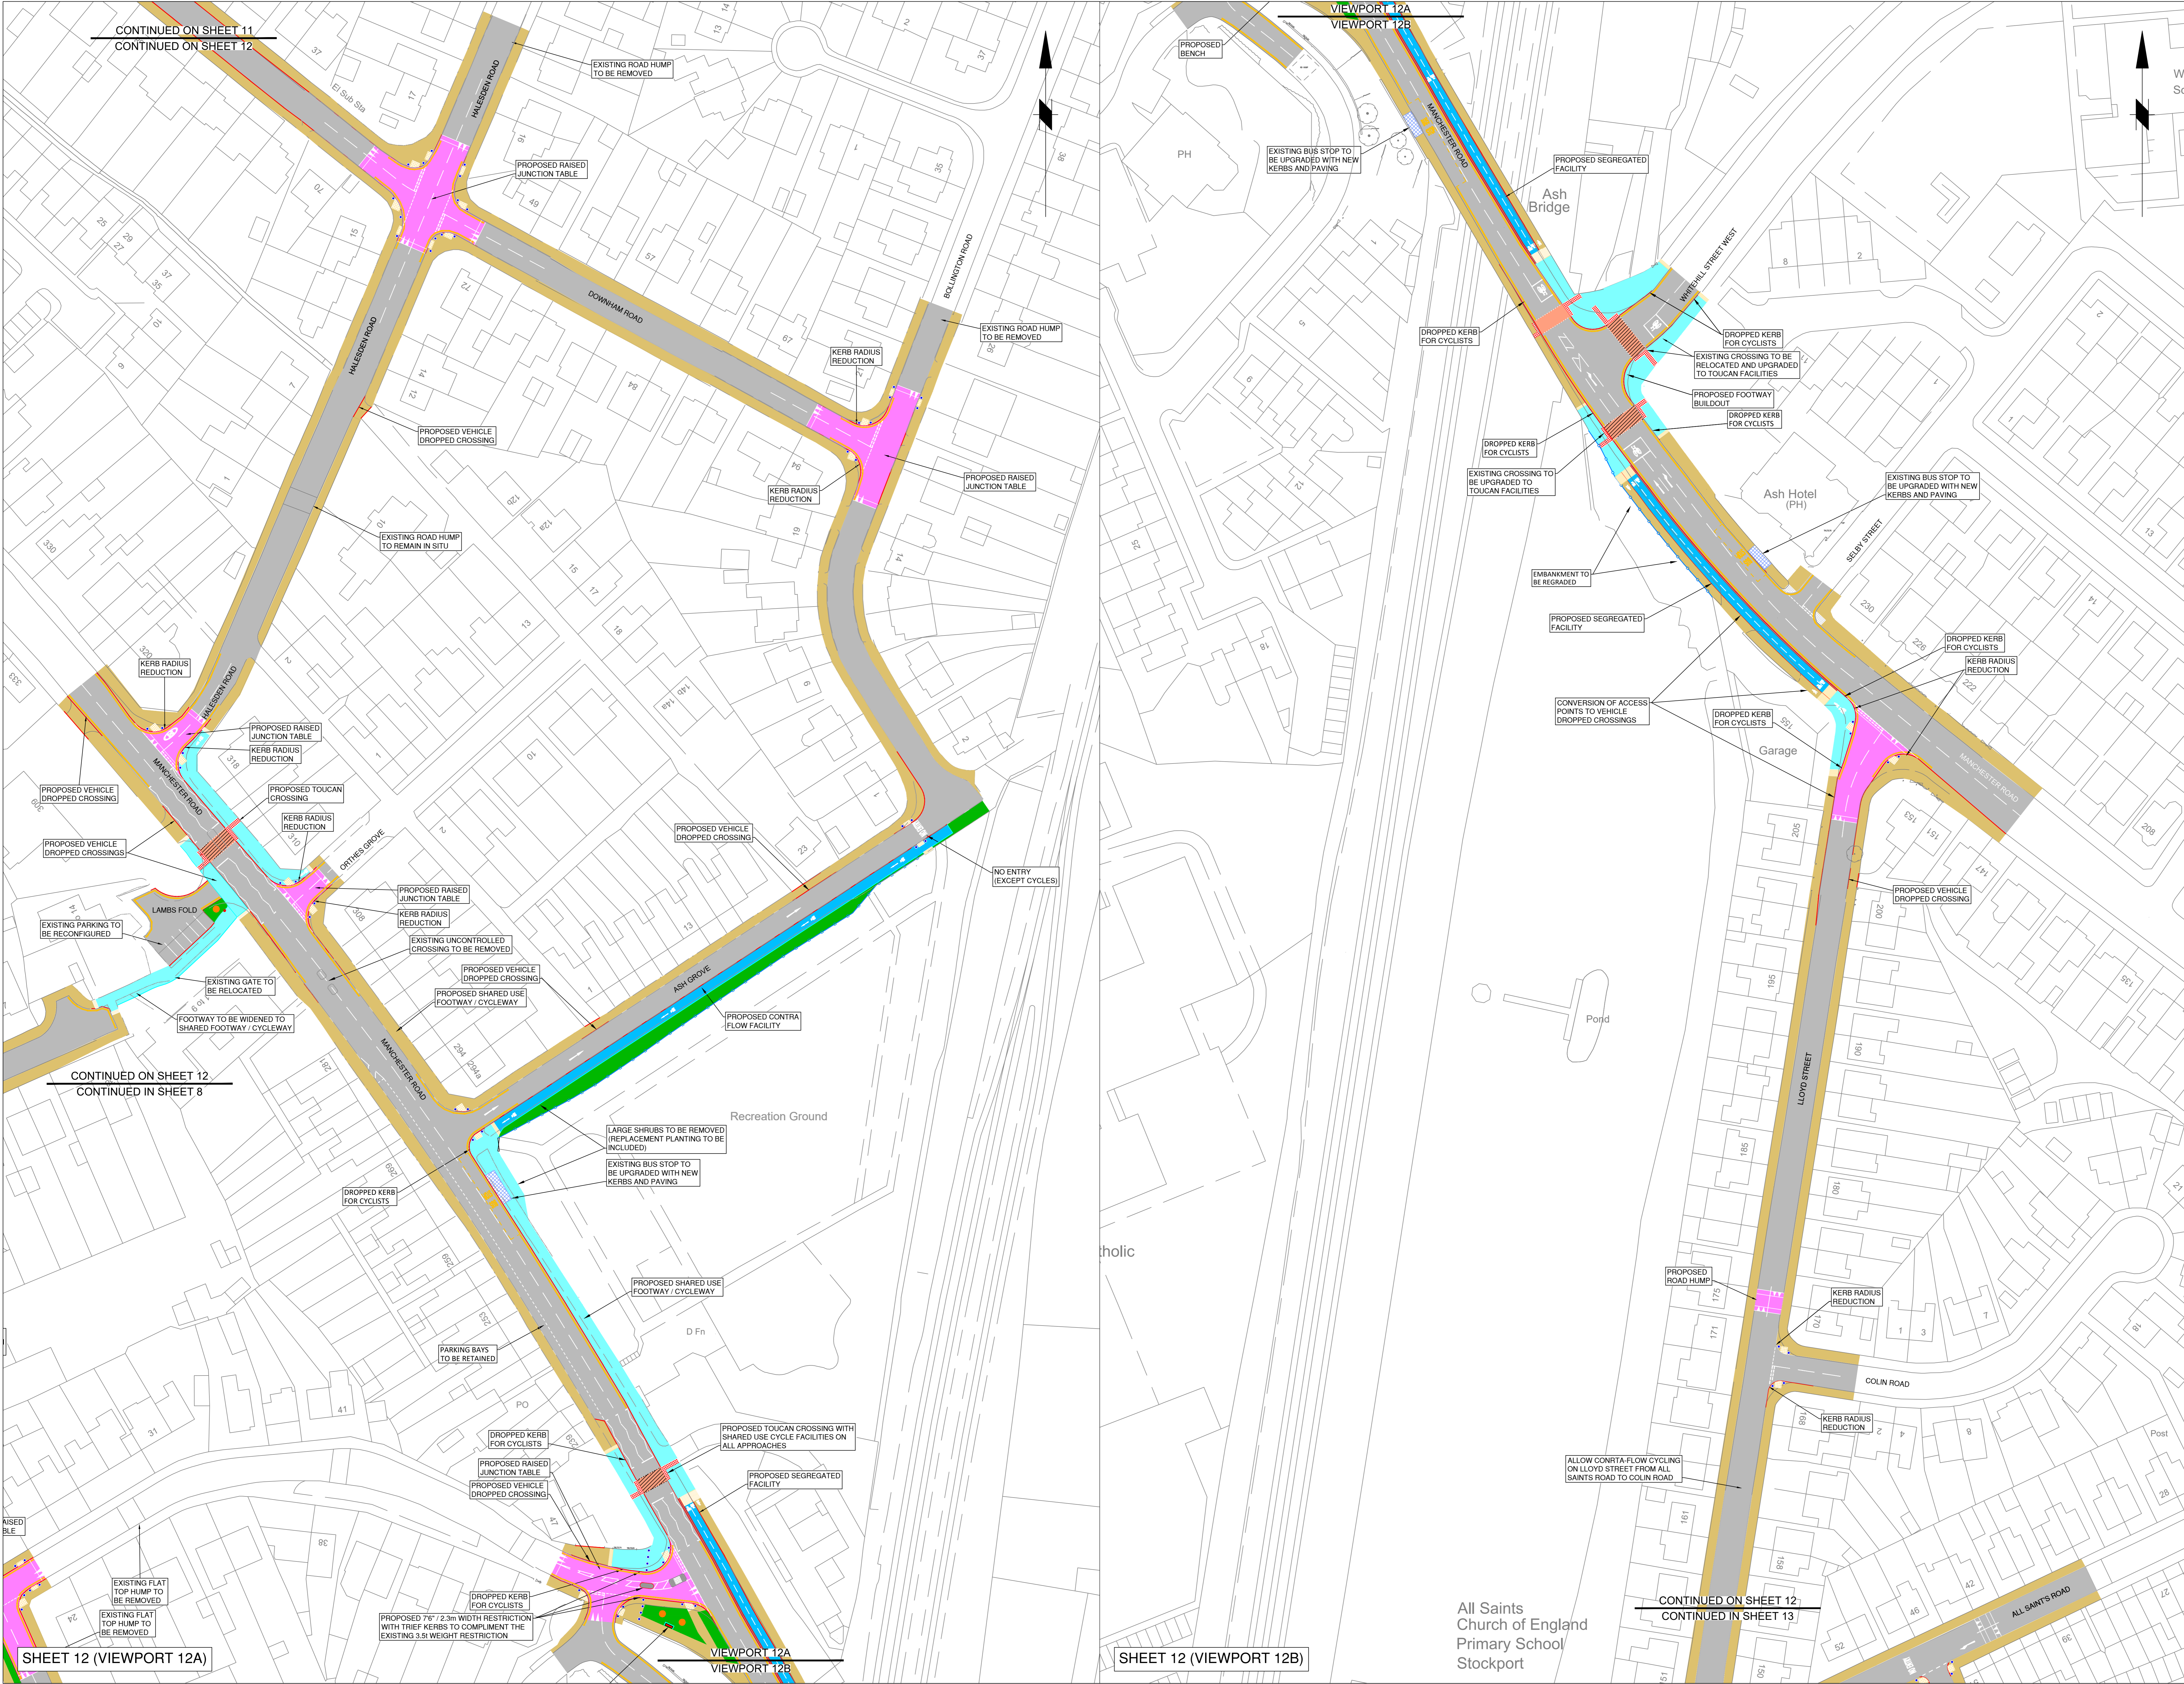

CONTINUED ON SHEET 11  
CONTINUED ON SHEET 12

CONTINUED ON SHEET 12  
CONTINUED IN SHEET 8

SHEET 12 (VIEWPORT 12A)

SHEET 12 (VIEWPORT 12B)

CONTINUED ON SHEET 12  
CONTINUED IN SHEET 13

**FOR APPROVAL**

C	DN	JG	15/10/24	Cycle and pedestrian markings removed. Key updated
B	DN	JG	11/06/24	No changes to design
A	DN	JG	29/05/24	Changes to design subsequent to consultation
Rev	Drawn	Checked	Issue	Revision Details



<p>AS CORRIDOR (IN STOCKPORT)</p> <p>IMPROVING JOURNEYS</p>			
<p>Drawing Title</p> <p><b>EASTERN ROUTE</b></p> <p><b>GENERAL ARRANGEMENT</b></p> <p><b>SHEET 12 OF 15</b></p>			
Drawn	Engineer	Checked	Approved
DN	DN	JG	NDW
Date	Date	Date	Date
16/02/24	16/02/24	16/02/24	16/02/24
Size	Scale		
A0	1:500		
Drawing No.	Revision		
F-5223-A6BR-CO-012	C		

All Saints Church of England Primary School Stockport