

This map is reproduced from Ordnance Survey material with the permission of Ordnance Survey on behalf of the Controller of Her Majesty's Stationery Office © Crown copyright. Unauthorised reproduction infringes Crown copyright and may lead to prosecution or civil proceedings. Stockport Metropolitan Borough Council 100019571 2022

KEY:

TWO WAY
SEGREGATED
CYCLE TRACK


ON STREET
CYCLE ROUTE

SHARED USE
CYCLE TRACK

S NEW / IMPROVED
SIGNAL JUNCTION

P PEDESTRIAN OR
CYCLE
CROSSING

--- MARPLE LEISURE
HUB SCHEME

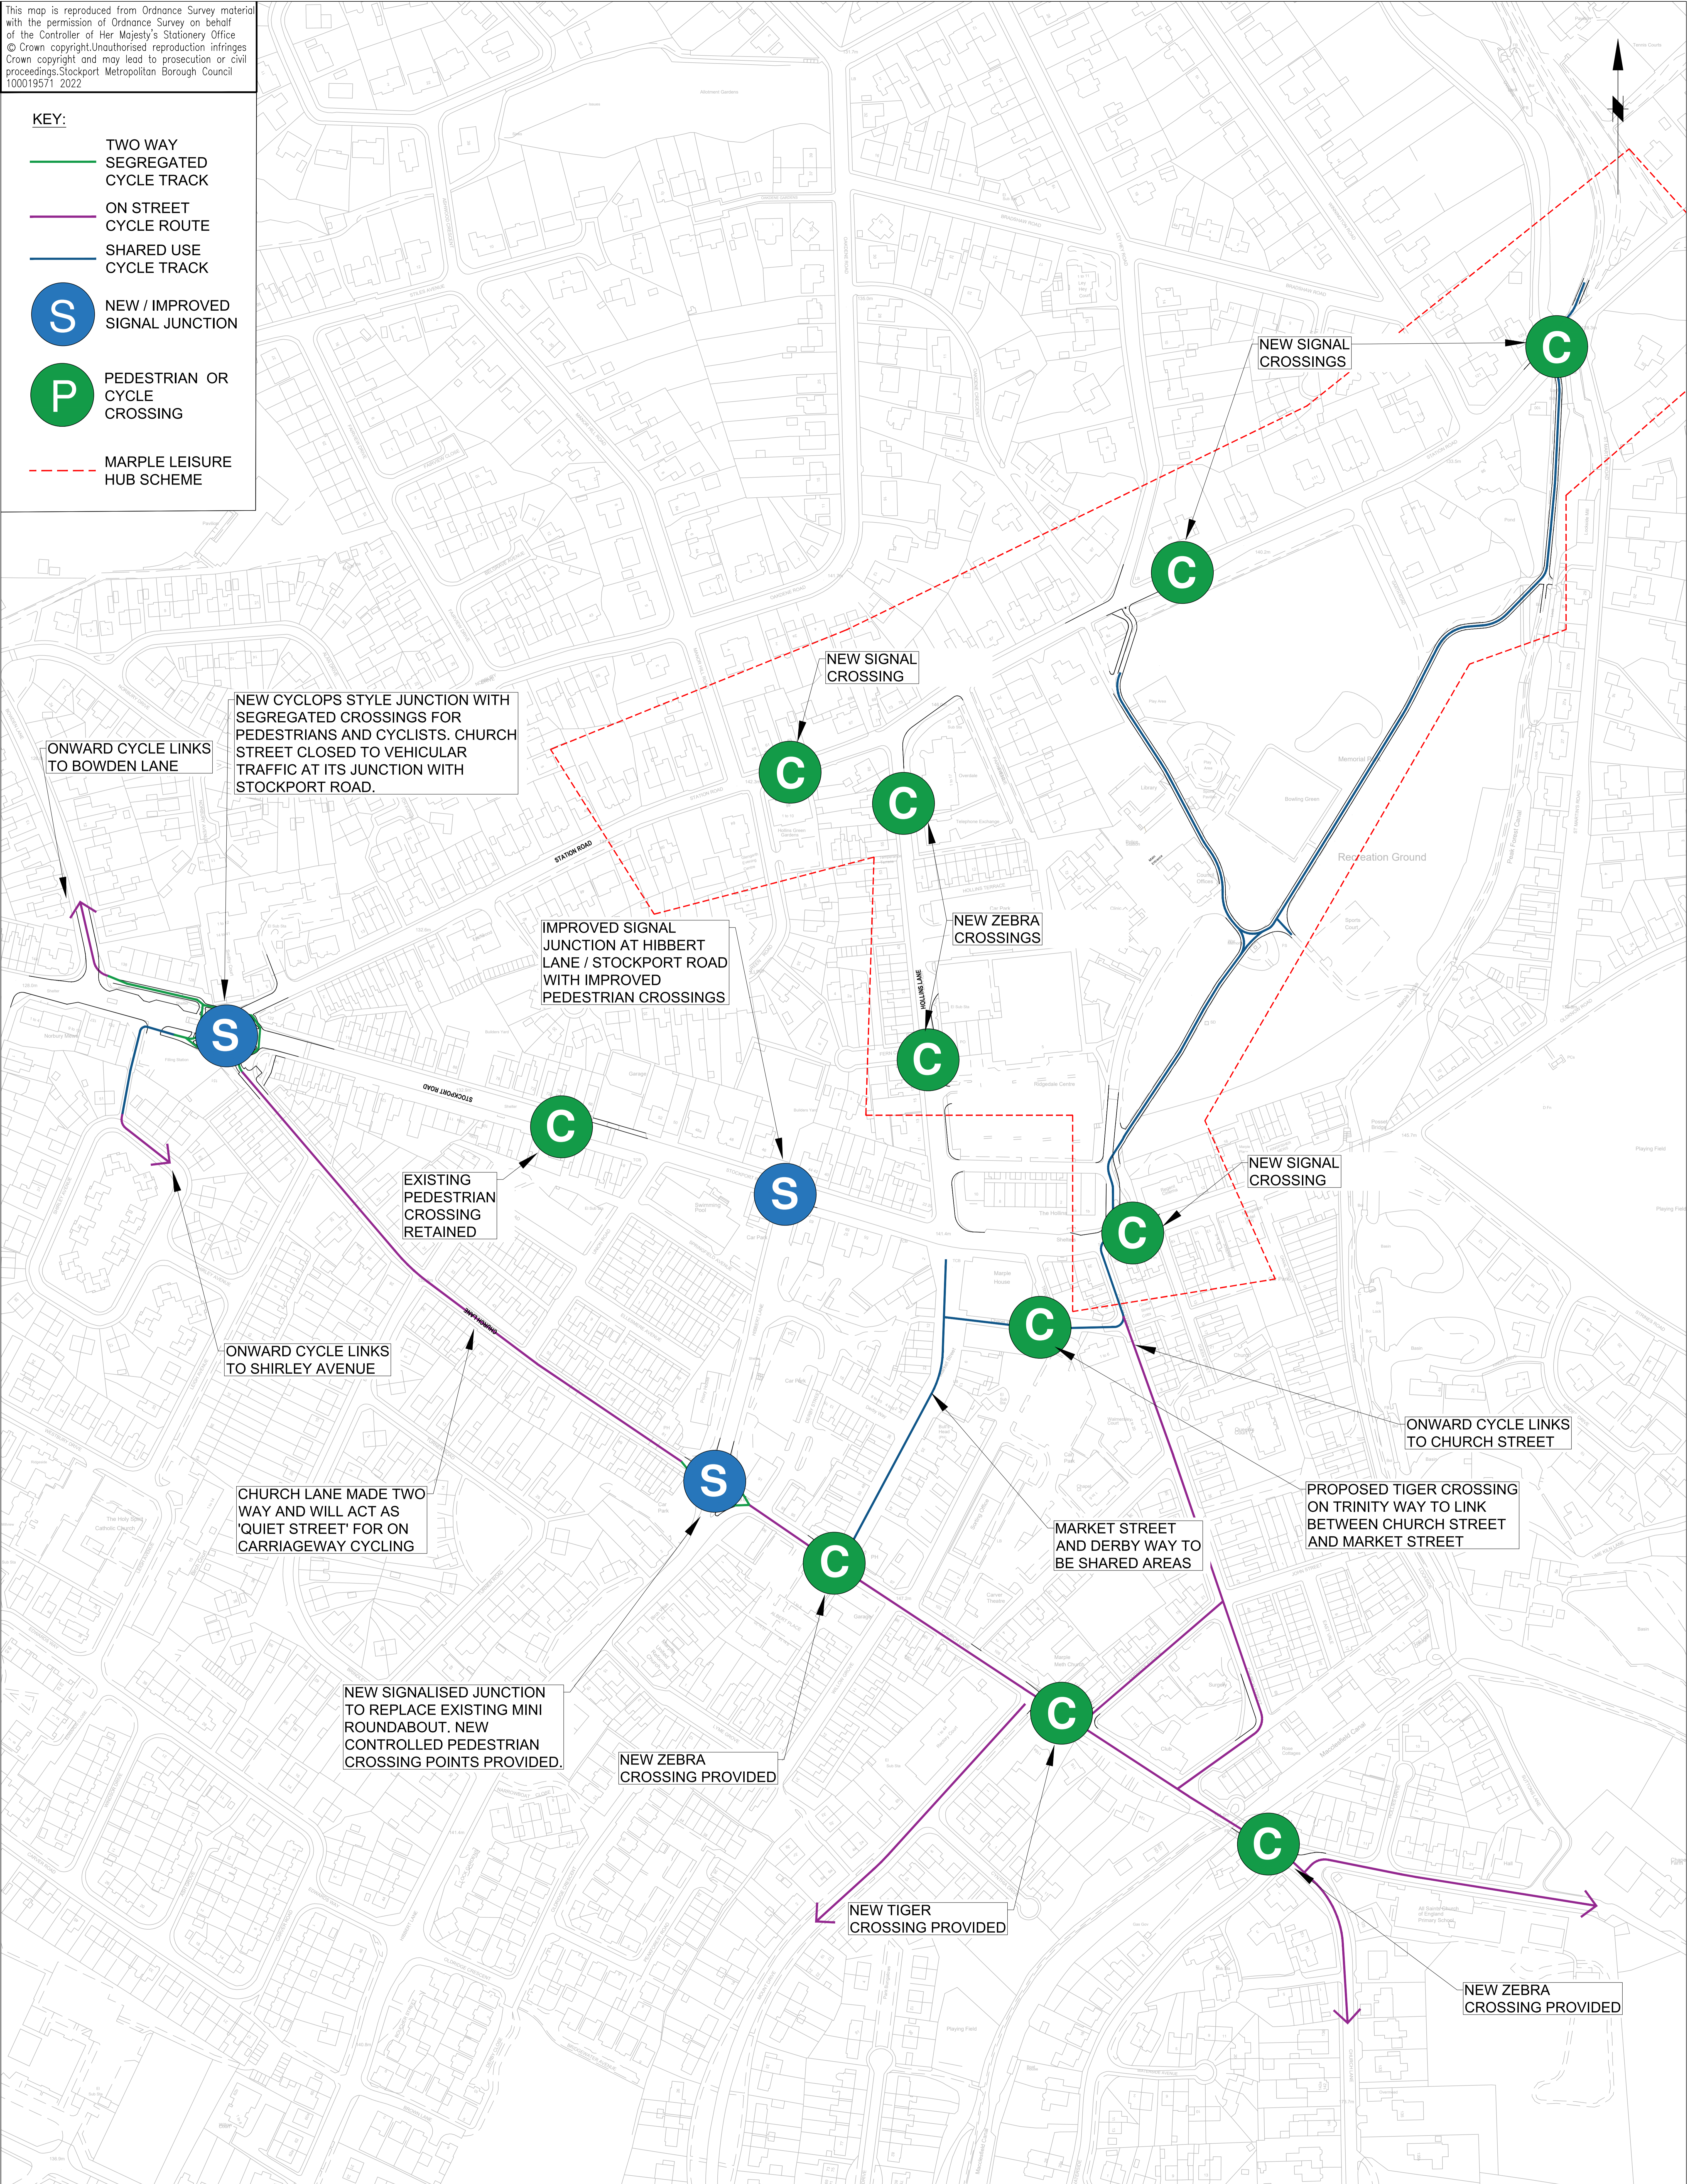

STOCKPORT
METROPOLITAN BOROUGH COUNCIL

HIGHWAYS AND TRANSPORTATION
STOPFORD HOUSE
STOCKPORT SK1 3XE
Tel: 0161 474

SERVICES TO PLACE

JOB TITLE MARPLE AREA CYCLING AND WALKING STRATEGY

Rev. Drawn Checked Date

Revision Details

DRAWN	ENGINEER	CHECKED	APPROVED
RM	RM	CAS	NW
DATE	DATE	DATE	DATE
23/08/23	23/08/23	23/08/23	23/08/23
SCALE NOT TO SCALE			
DRAWING NUMBER F/0287/01/002			Revision
DRAWING TITLE MACAWS & MARPLE LEISURE HUB			