



This map is reproduced from Ordnance Survey material with the permission of Ordnance Survey on behalf of the Controller of Her Majesty's Stationery Office © Crown copyright. Unauthorised reproduction infringes Crown copyright and may lead to prosecution or civil proceedings. Stockport Metropolitan Borough Council 100019571 2023

- KEY:**
- CARRIAGEWAY
 - FOOTWAY
 - SHARED FOOTWAY / CYCLEWAY
 - SEGREGATED CYCLEWAY
 - PROPOSED KERBLINE
 - CONTROLLED TACTILE PAVING (RED)
 - UNCONTROLLED TACTILE PAVING (BUFF)
 - RAISED TABLE

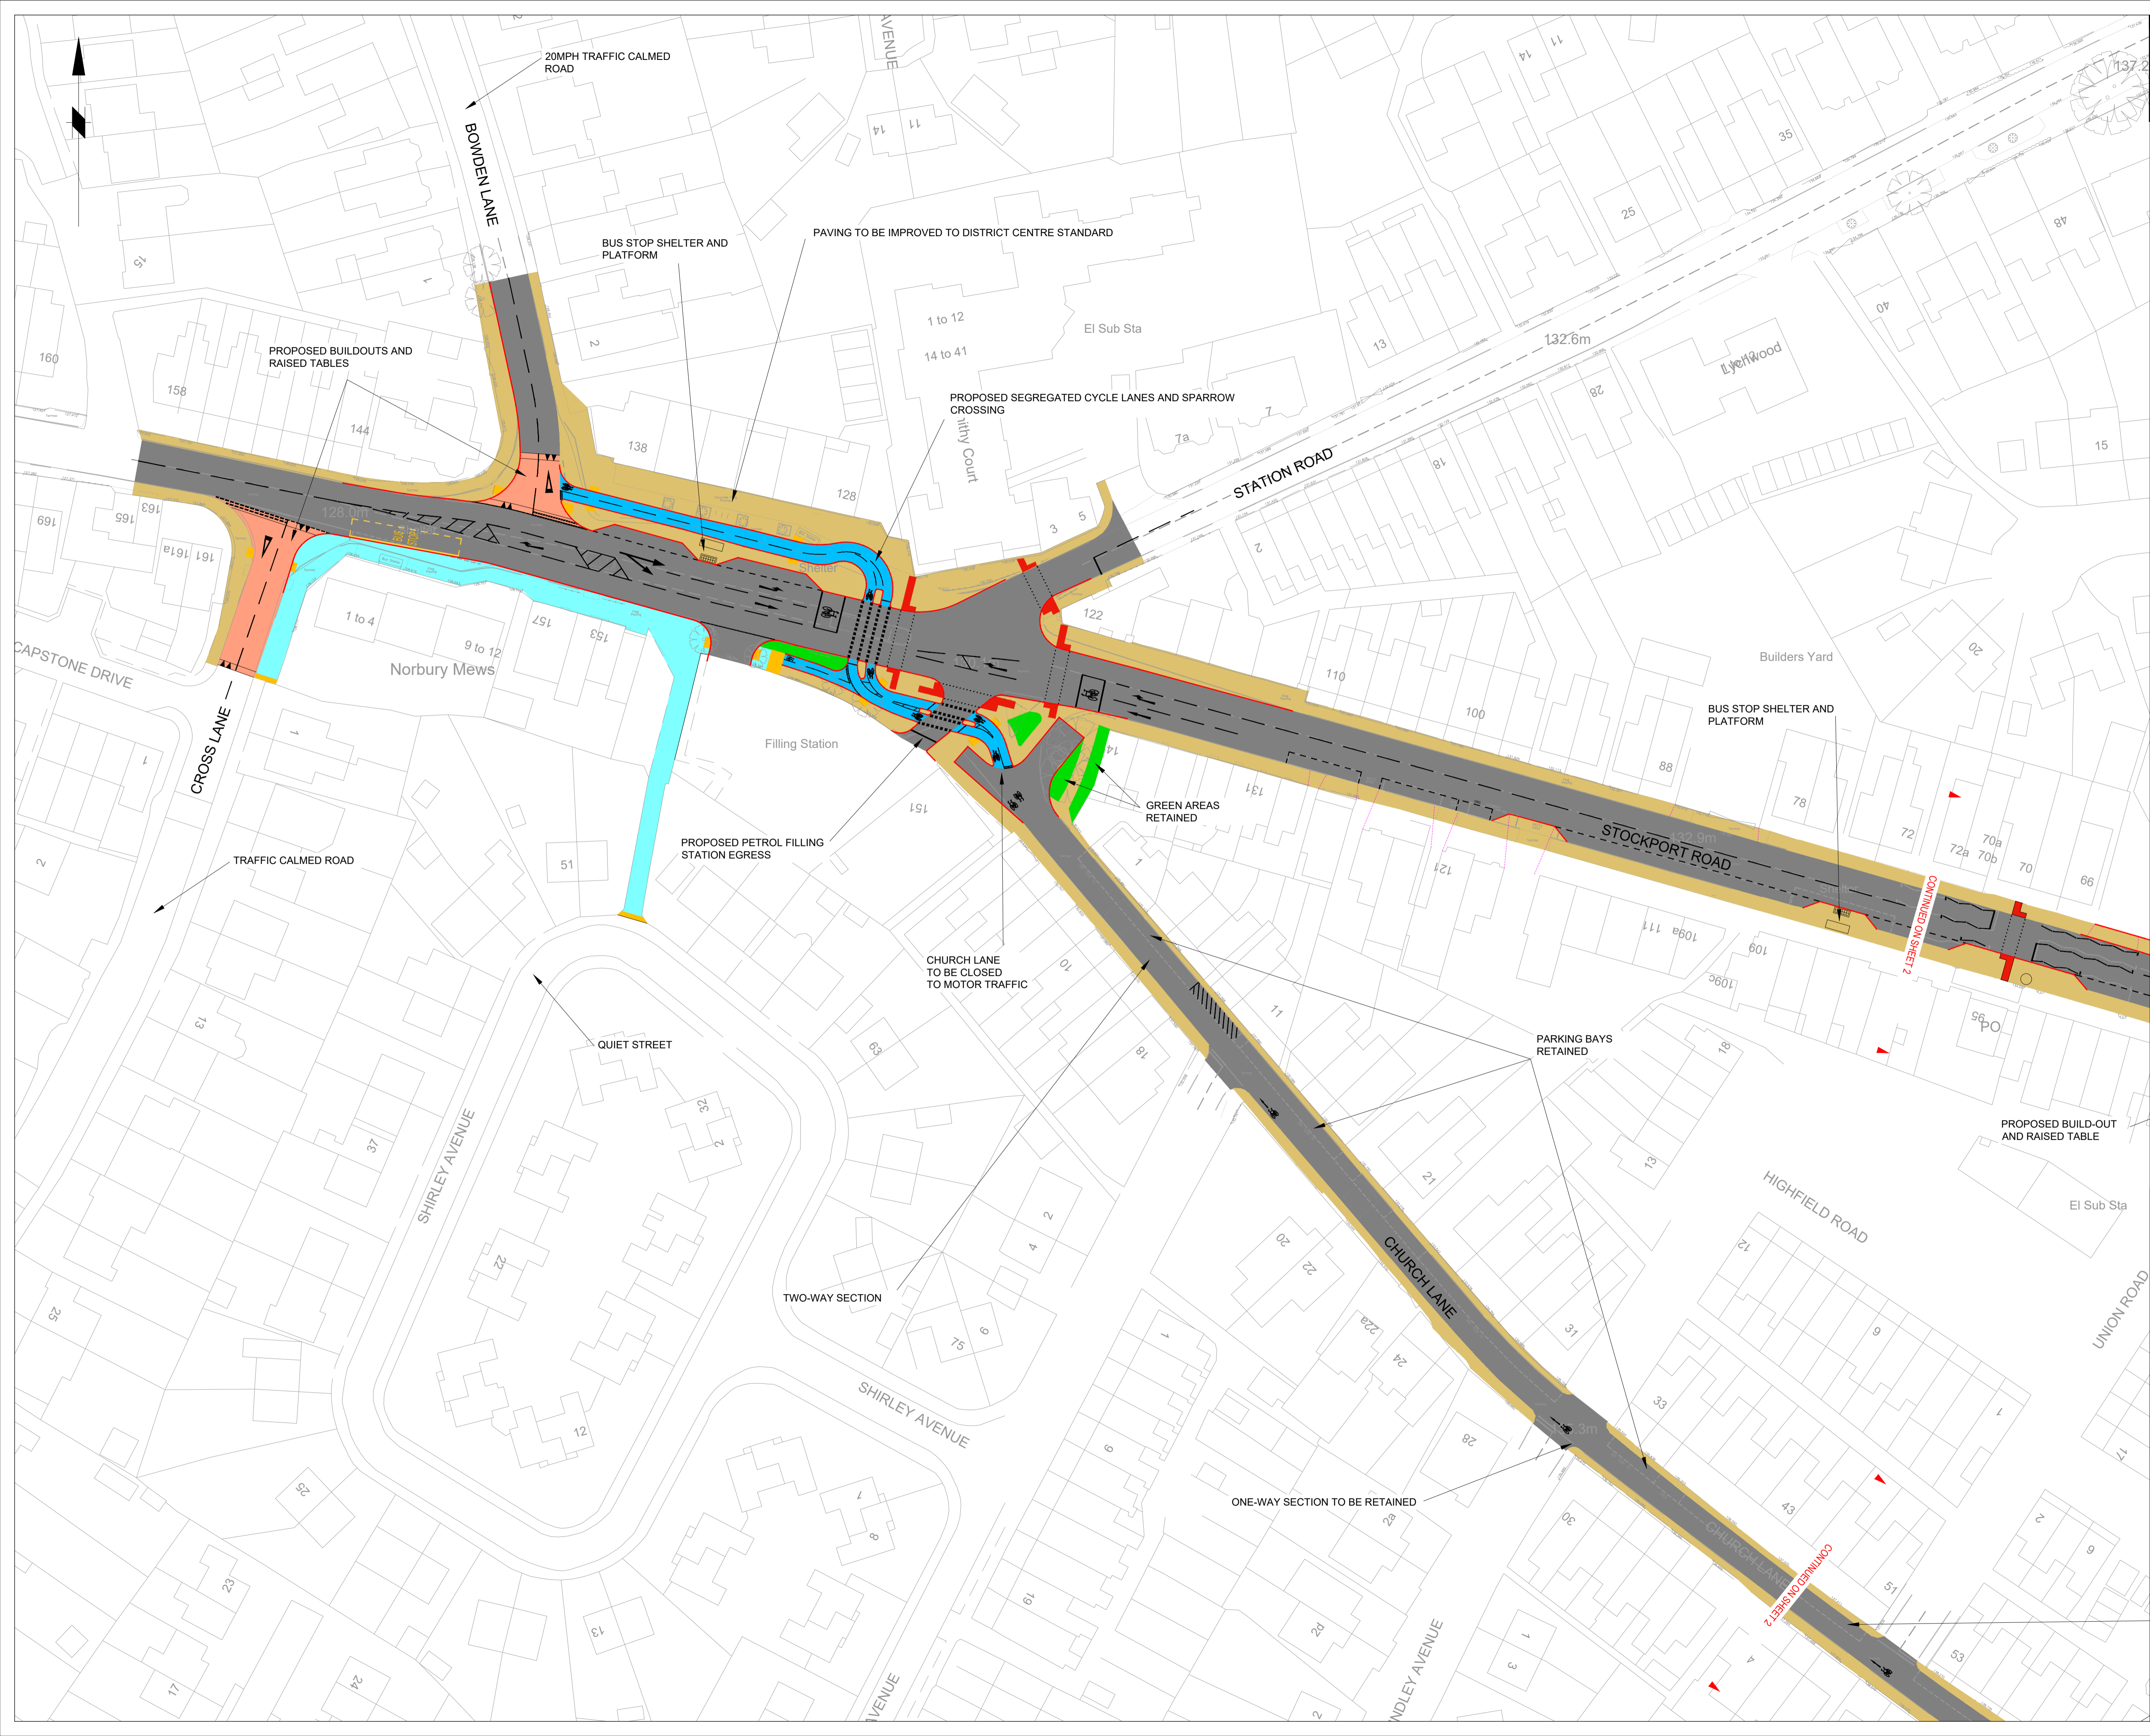

Rev.	Drawn	Checked	Date	Revision Details
AMENDMENTS				

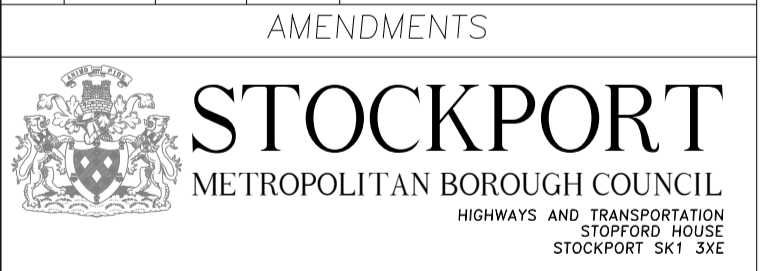

MARK GLYNN
DIRECTOR OF PLACE MANAGEMENT
Job Title

**MARPLE AREA
CYCLING AND
WALKING STRATEGY**

Drawing Title

**HIGHWAY PROPOSALS
1 OF 3**

Drawn	Engineer	Checked	Approved
NMA	CAS	CAS	NW
Date 17.04.24	Date 29.04.24	Date 29.04.24	Date 29.04.24
Size A1	Scale 1:500		
Drawing No. F/5194/D/115	Revision		