



This map is reproduced from Ordnance Survey material with the permission of Ordnance Survey on behalf of the Controller of Her Majesty's Stationery Office © Crown copyright. Unauthorised reproduction infringes Crown copyright and may lead to prosecution or civil proceedings. Stockport Metropolitan Borough Council 100019571 2023

- KEY:**
- CARRIAGEWAY
  - FOOTWAY
  - SHARED FOOTWAY / CYCLEWAY
  - SEGREGATED CYCLEWAY
  - PROPOSED KERBLINE
  - CONTROLLED TACTILE PAVING (RED)
  - UNCONTROLLED TACTILE PAVING (BUFF)
  - RAISED TABLE

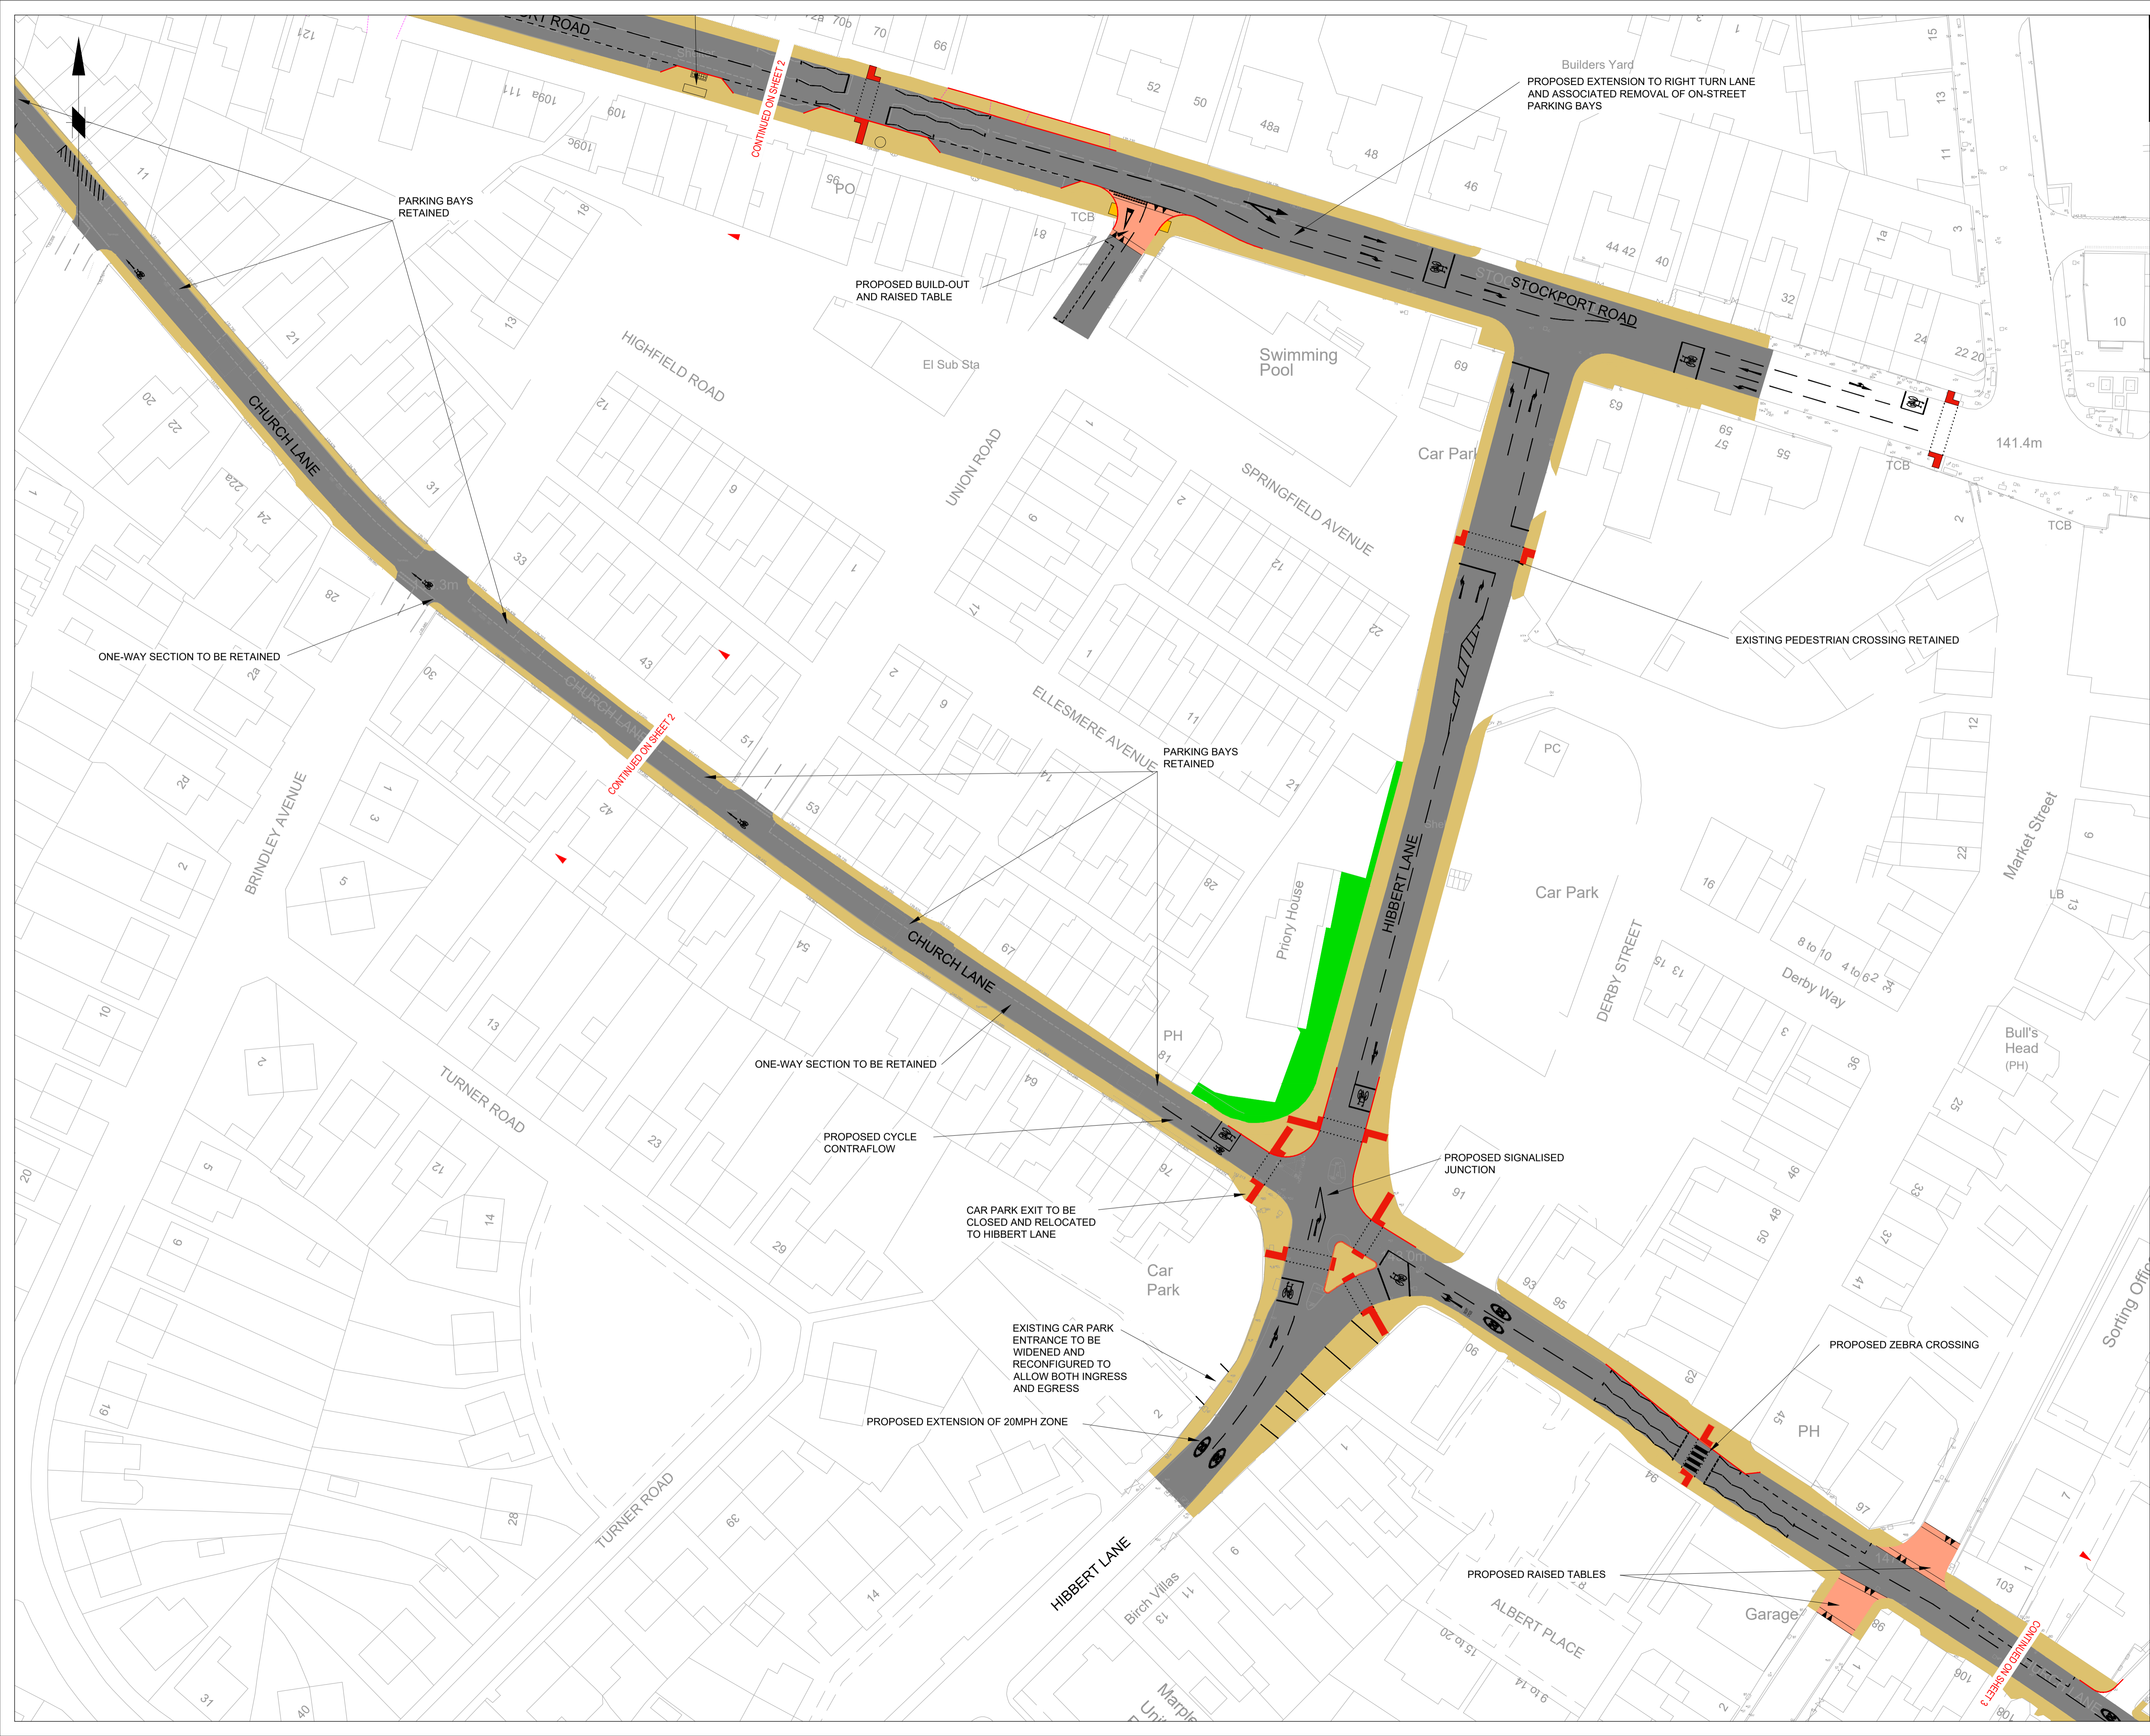

Rev.	Drawn	Checked	Date	Revision Details
AMENDMENTS				

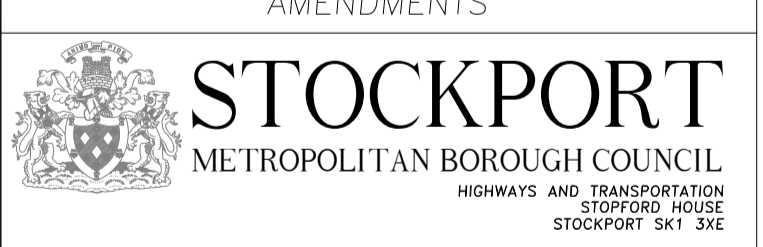

MARK GYNN  
DIRECTOR OF PLACE MANAGEMENT  
Job Title

**MARPLE AREA CYCLING AND WALKING STRATEGY**

**HIGHWAY PROPOSALS 2 OF 3**

Drawn	Engineer	Checked	Approved
NMA	CAS	CAS	NW
Date	Date	Date	Date
17.04.24	29.04.24	29.04.24	29.04.24
Size	Scale		
A1	1:500		
Drawing No.	Revision		
F/5194/D/116			