



This map is reproduced from Ordnance Survey material with the permission of Ordnance Survey on behalf of the Controller of Her Majesty's Stationery Office © Crown copyright. Unauthorised reproduction infringes Crown copyright and may lead to prosecution or civil proceedings. Stockport Metropolitan Borough Council AC0000804794 2024

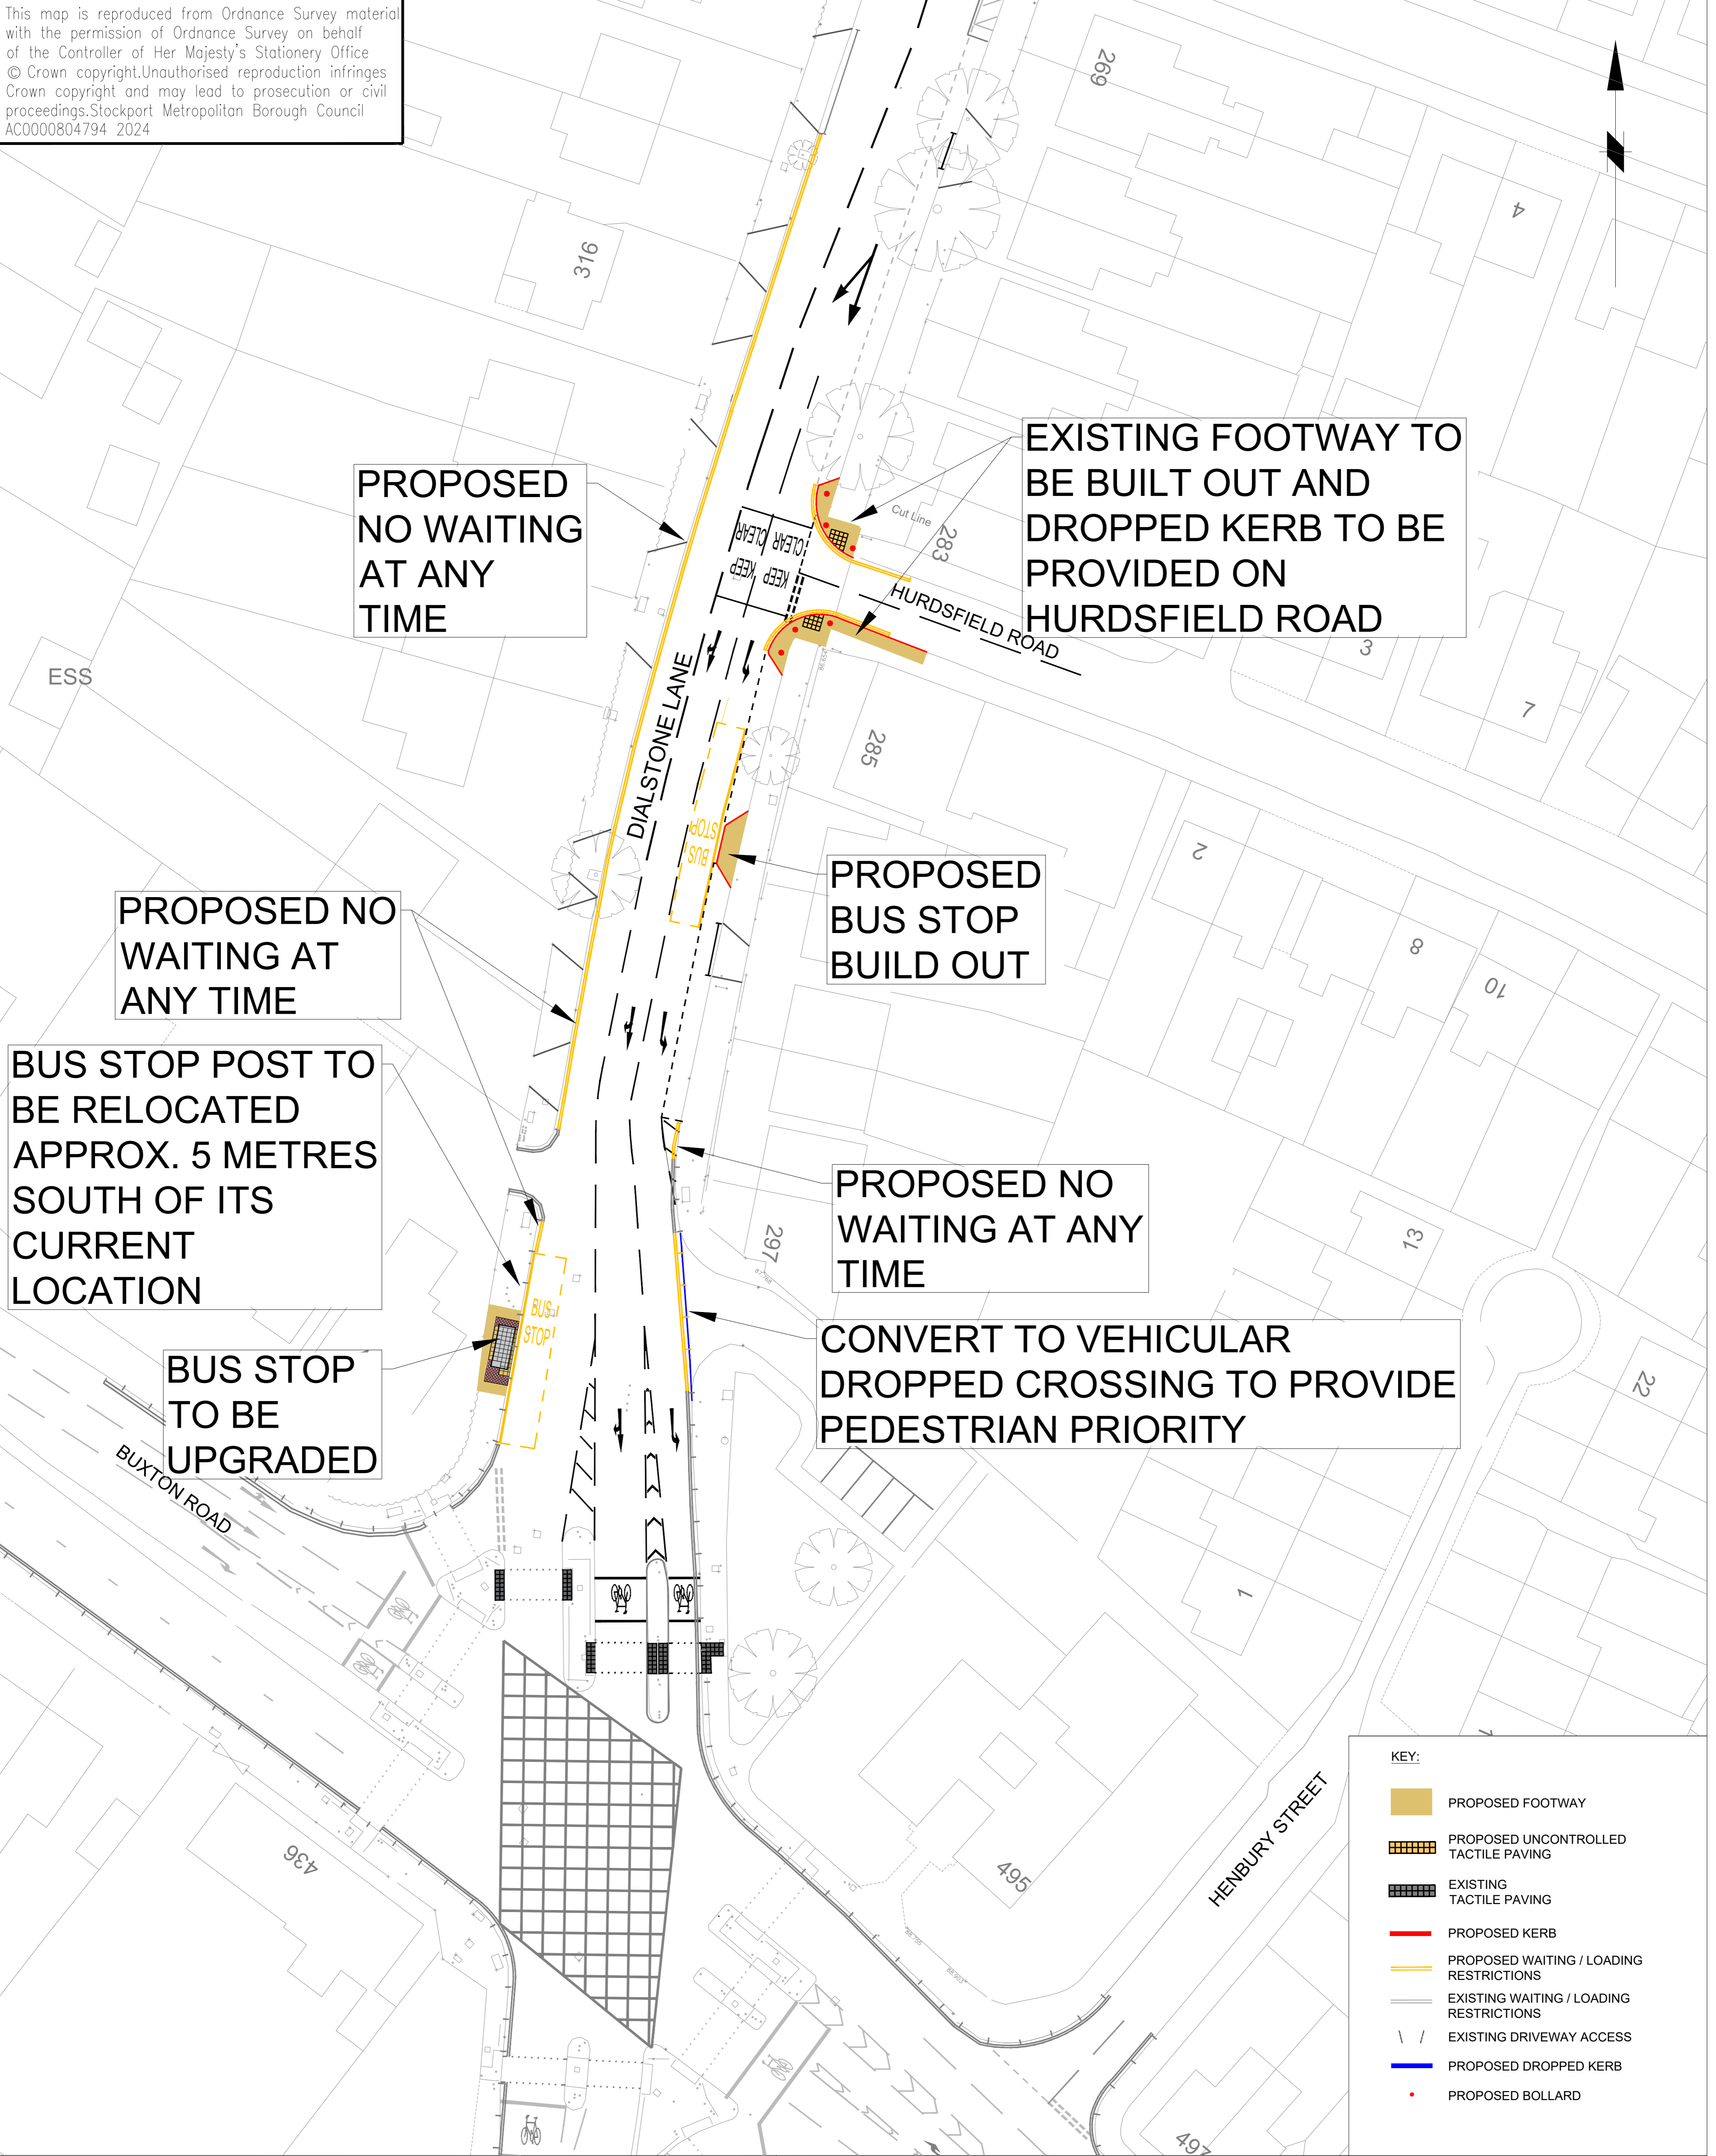

KEY:

- PROPOSED FOOTWAY
- PROPOSED UNCONTROLLED TACTILE PAVING
- EXISTING TACTILE PAVING
- PROPOSED KERB
- PROPOSED WAITING / LOADING RESTRICTIONS
- EXISTING WAITING / LOADING RESTRICTIONS
- EXISTING DRIVEWAY ACCESS
- PROPOSED DROPPED KERB
- PROPOSED BOLLARD

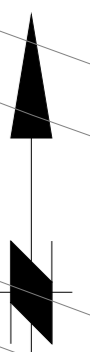

STOCKPORT
METROPOLITAN BOROUGH COUNCIL

HIGHWAYS AND TRANSPORTATION
STOPFORD HOUSE
STOCKPORT SK1 3XE

MARK CLYNN
DIRECTOR OF PLACE MANAGEMENT

DRAWN	KS	ENGINEER	KS	CHECKED	CAS	APPROVED	NW
DATE	24/06/24	DATE	24/06/24	DATE		DATE	
SCALE	NTS (3.5XP@A1)						
DRAWING NUMBER	F-0700-01B-001					Revision	B
DRAWING TITLE	A6 DIALSTONE LANE CAPACITY IMPROVEMENTS - A6 BUXTON RD / DIALSTONE LN						