


This map is reproduced from Ordnance Survey material with the permission of Ordnance Survey on behalf of the Controller of Her Majesty's Stationery Office. © Crown copyright. Unauthorised reproduction infringes Crown copyright and may lead to prosecution or civil proceedings. Stockport Metropolitan Borough Council AC0000804784 2024

- KEY - GENERAL:**
- PROPOSED CARRIAGEWAY RESURFACING
  - PROPOSED PEDESTRIAN SIGNALISED CROSSING
  - PROPOSED PEDESTRIAN & CYCLE TOUCAN CROSSING
  - PROPOSED TRAFFIC CALMING FEATURE
  - PROPOSED KERBS
  - PROPOSED EDGINGS
  - PROPOSED FOOTWAY SURFACING
  - PROPOSED SHARED FOOTWAY / CYCLEWAY
  - PROPOSED SEGREGATED CYCLEWAY
  - PROPOSED WHITE ROAD MARKINGS
  - PROPOSED YELLOW ROAD MARKINGS
  - PROPOSED OR EXISTING RED TACTILE PAVING (CONTROLLED CROSSING)
  - PROPOSED BUFF TACTILE PAVING (UNCONTROLLED CROSSING)
  - EXISTING BUFF TACTILE PAVING (UNCONTROLLED CROSSING)
  - PROPOSED CYCLE CORDUROY PAVING (SHARED USE BOUNDARY)
  - PROPOSED BUS STOP PAVING
  - PROPOSED BOLLARD
  - VERGE
  - PROPOSED HEDGES
  - PROPOSED WOODEN FENCE
  - PROPOSED TREE
  - EXISTING TREE TO BE REMOVED

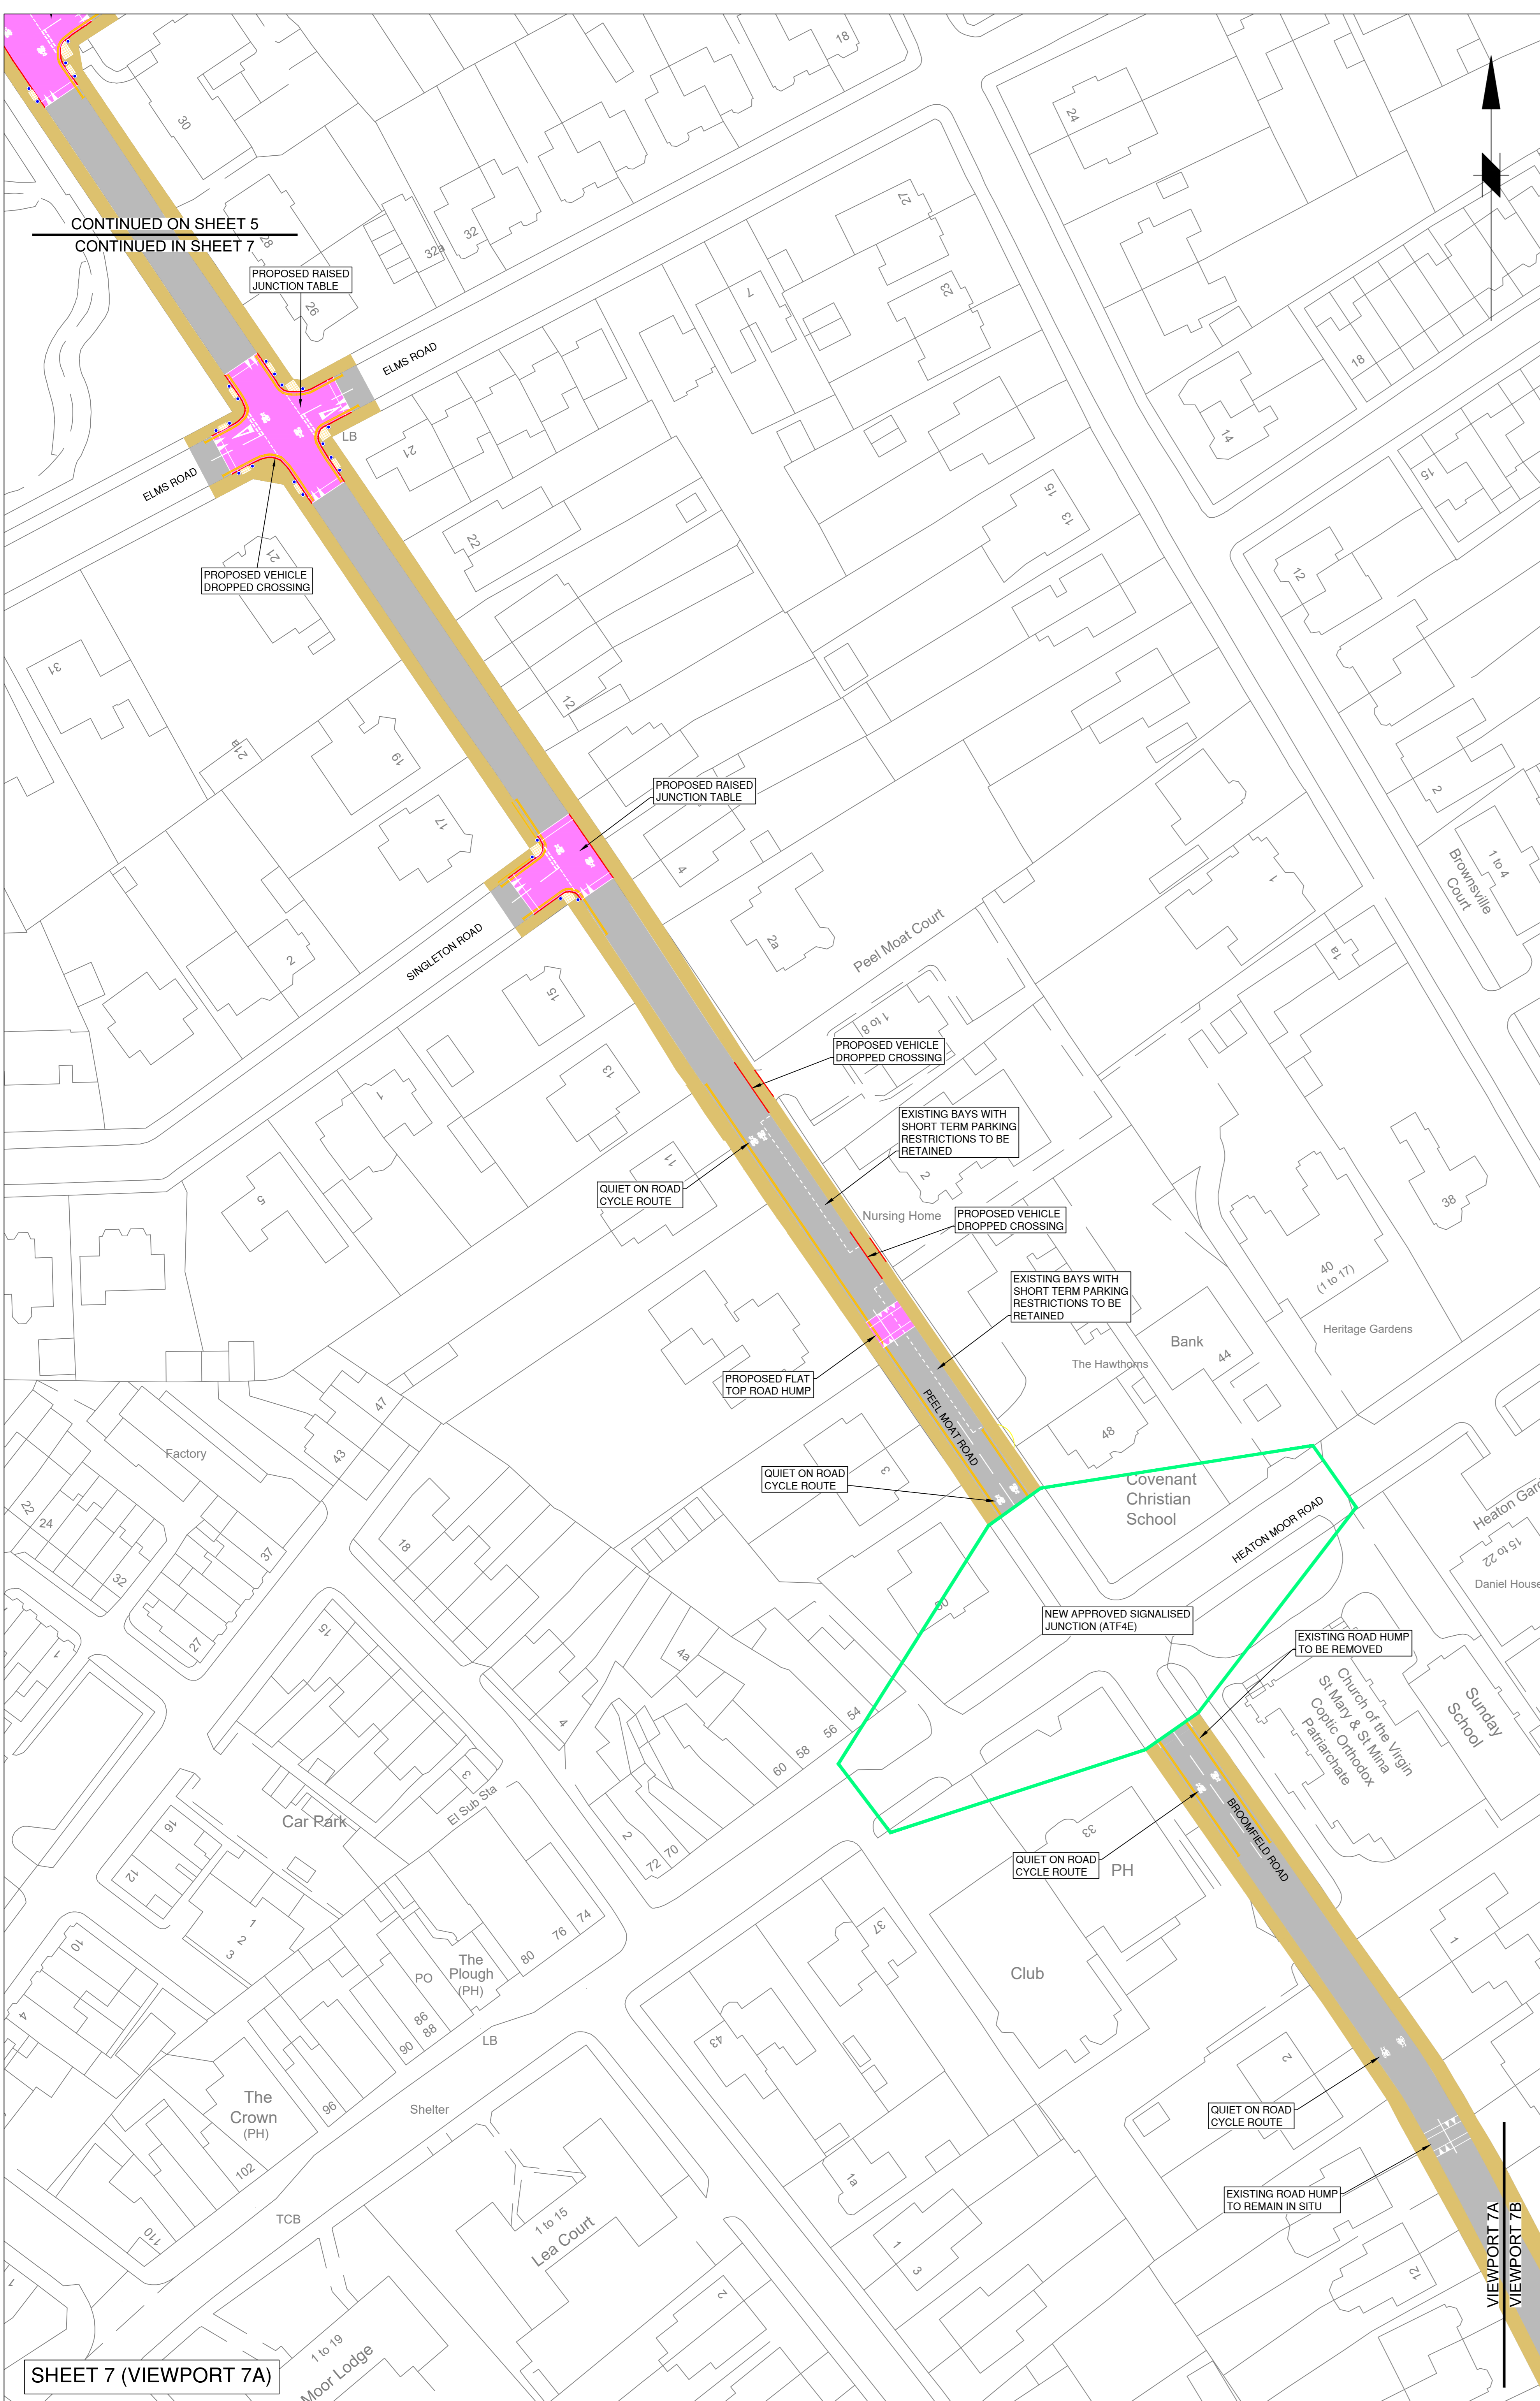

CONTINUED ON SHEET 5  
CONTINUED IN SHEET 7

SHEET 7 (VIEWPORT 7A)

VIEWPORT 7A  
VIEWPORT 7B

SHEET 7 (VIEWPORT 7B)

CONTINUED ON SHEET 7  
CONTINUED ON SHEET 8

**FOR CONSULTATION**

Rev.	Drawn	Checked	Date	Revision Details

AMENDMENTS

**STOCKPORT**  
METROPOLITAN BOROUGH COUNCIL

MANAGING DIRECTOR OF PLACE MANAGEMENT

**AS CORRIDOR (IN STOCKPORT)**  
**IMPROVING JOURNEYS**

Drawing Title  
**WESTERN ROUTE**  
**GENERAL ARRANGEMENT**  
**SHEET 7 OF 13**

Drawn	Engineer	Checked	Approved
DN	DN	JG	NDW
Date	Date	Date	Date
16/02/24	16/02/24	16/02/24	16/02/24
Site	Scale		
A0	1:500		

Drawing No. F-5223-A6BR-CON-007