


This map is reproduced from Ordnance Survey material with the permission of Ordnance Survey on behalf of the Controller of Her Majesty's Stationery Office. © Crown copyright. Unauthorised reproduction infringes Crown copyright and may lead to prosecution or civil proceedings. Stockport Metropolitan Borough Council AC0000804784 2024

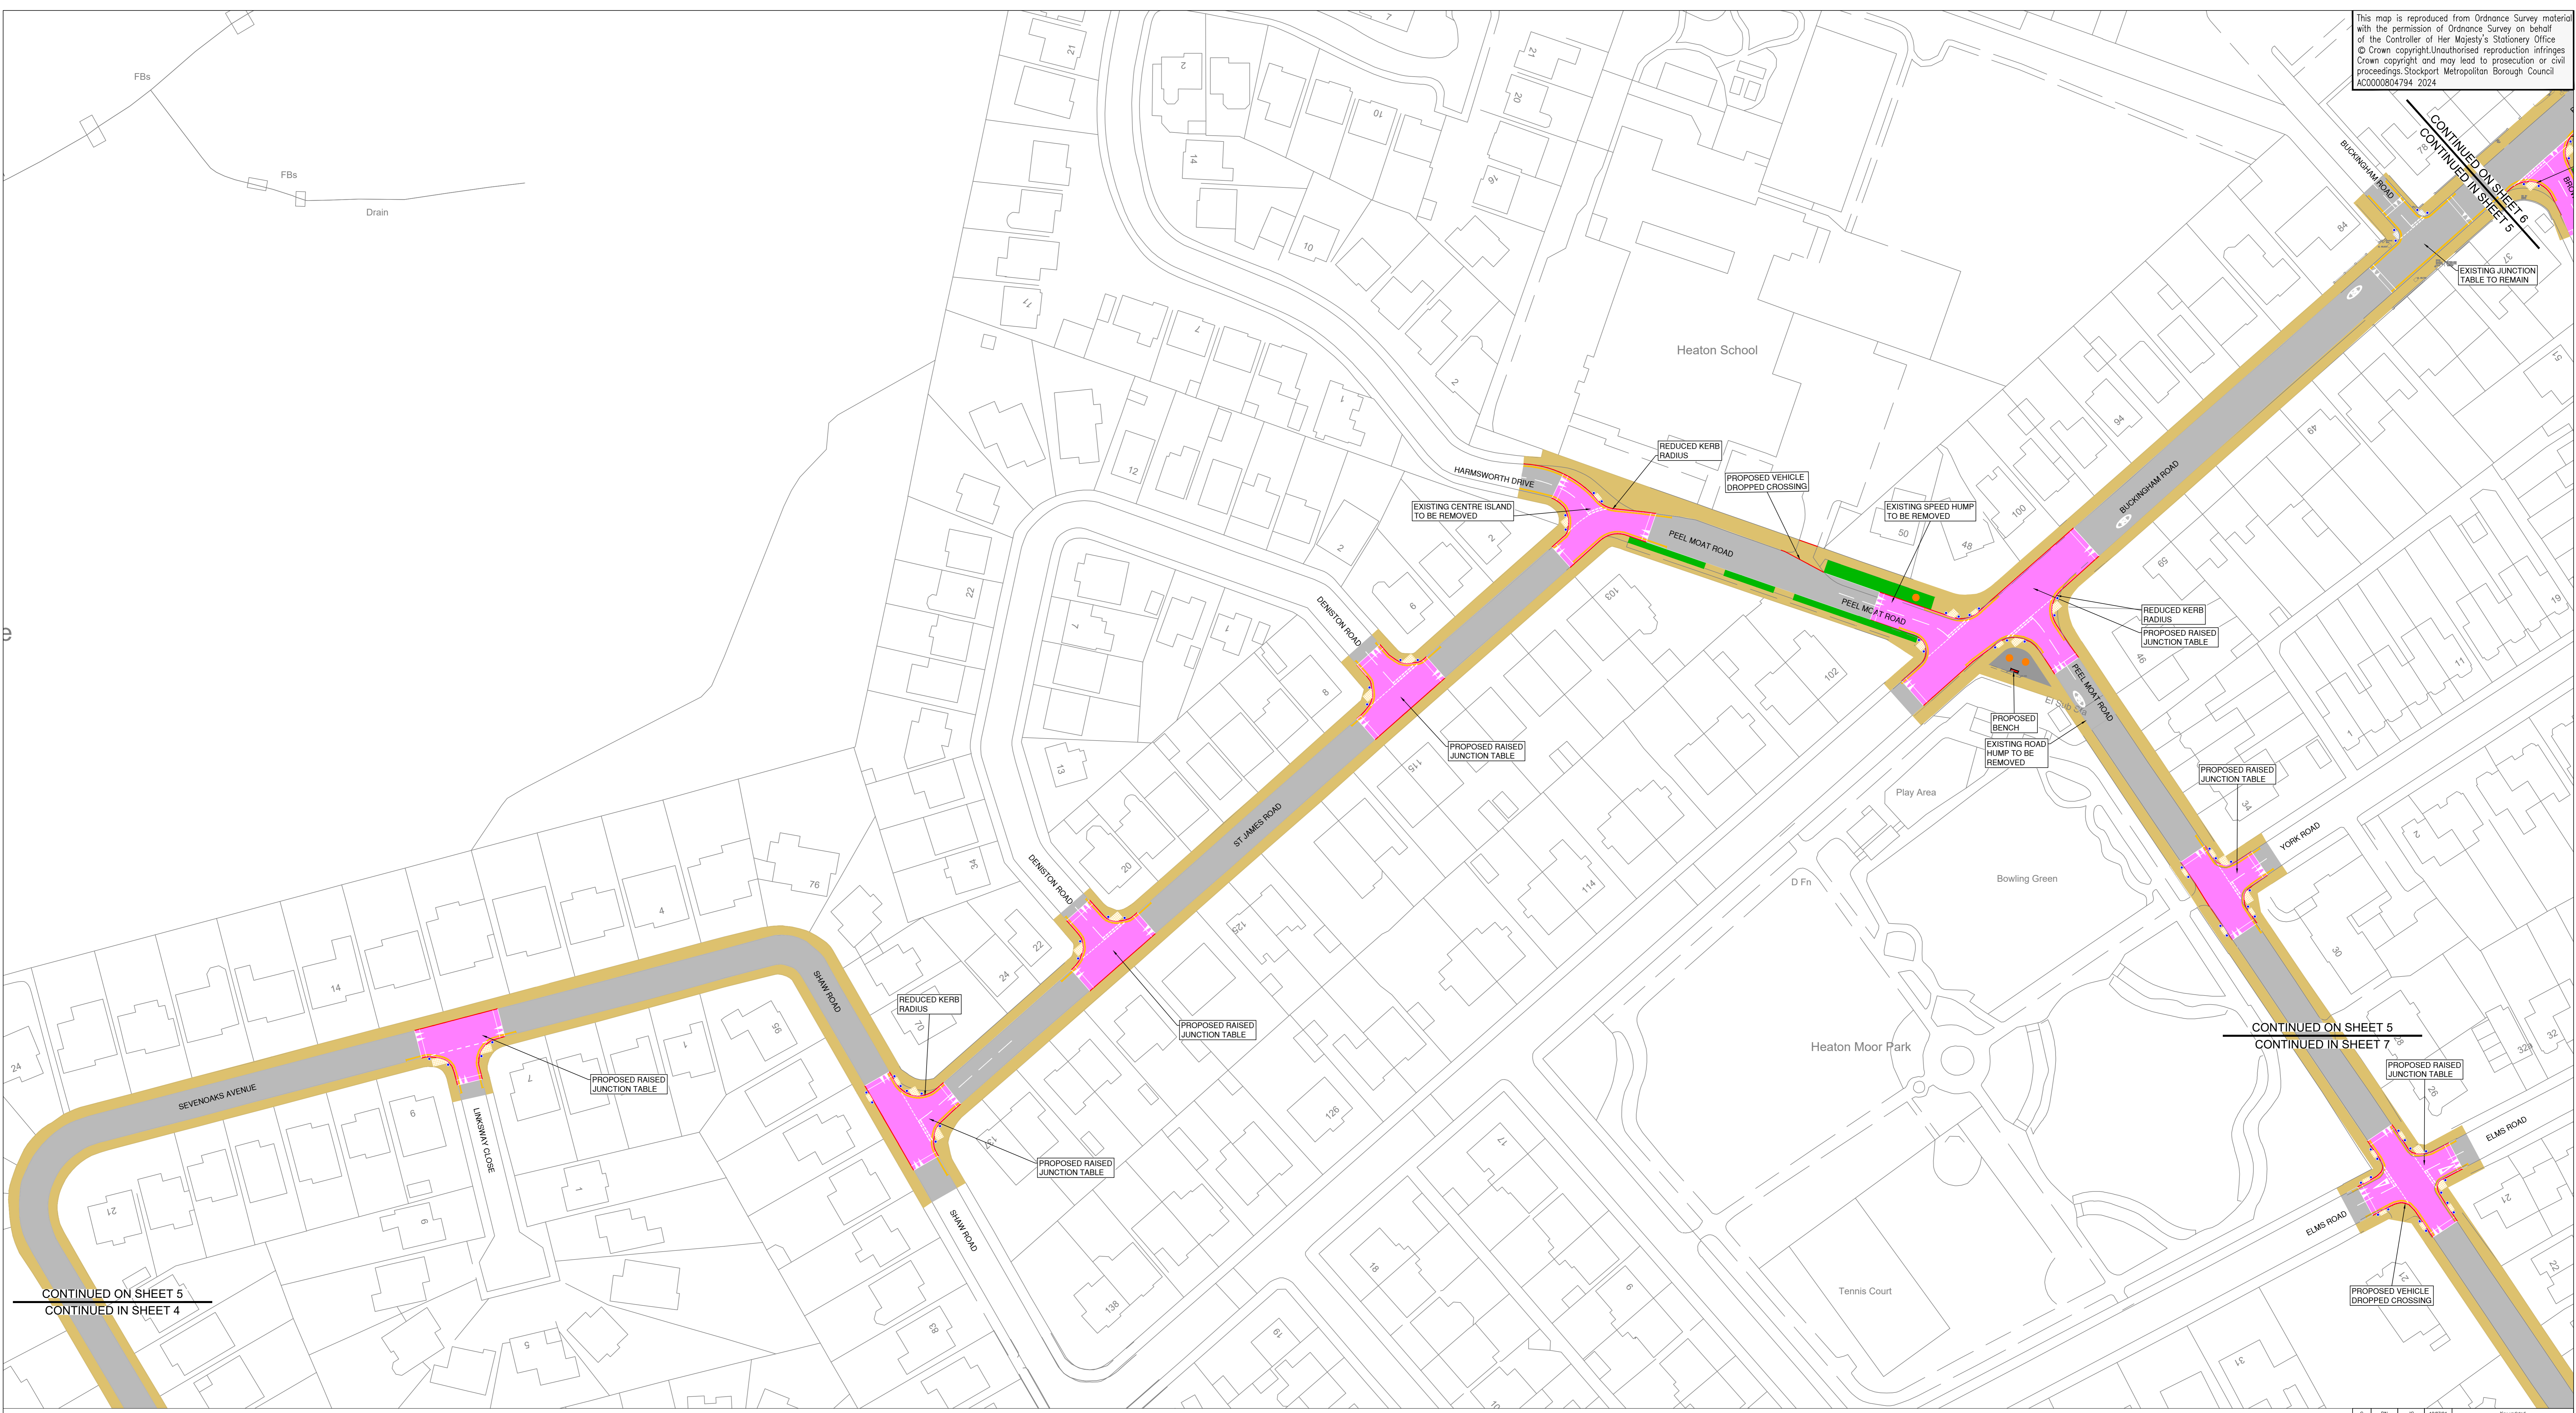

- KEY - GENERAL:**
- PROPOSED CARRIAGEWAY RESURFACING
 - PROPOSED PEDESTRIAN SIGNALISED CROSSING
 - PROPOSED PEDESTRIAN & CYCLE TOUCAN CROSSING
 - PROPOSED TRAFFIC CALMING FEATURE
 - PROPOSED KERBS
 - PROPOSED EDGINGS
 - PROPOSED FOOTWAY SURFACING
 - PROPOSED SHARED FOOTWAY / CYCLEWAY
 - PROPOSED SEGREGATED FACILITIES
 - PROPOSED WHITE ROAD MARKINGS
 - PROPOSED YELLOW ROAD MARKINGS
 - PROPOSED OR EXISTING RED TACTILE PAVING (CONTROLLED CROSSING)
 - PROPOSED BUFF TACTILE PAVING (UNCONTROLLED CROSSING)
 - EXISTING BUFF TACTILE PAVING (UNCONTROLLED CROSSING)
 - PROPOSED CYCLE CORRIDORY PAVING (SHARED USE BOUNDARY)
 - PROPOSED BUS STOP PAVING
 - PROPOSED BOLLARD
 - VERGE
 - PROPOSED HEDGES
 - PROPOSED WOODEN FENCE
 - PROPOSED TREE
 - EXISTING TREE TO BE REMOVED

CONTINUED ON SHEET 5
CONTINUED IN SHEET 4

CONTINUED ON SHEET 5
CONTINUED IN SHEET 7

CONTINUED ON SHEET 6
CONTINUED IN SHEET 5

C	DN	JG	15/07/24	Key updated
B	DN	JG	11/06/24	No changes to design from Rev A
A	DN	JG	29/05/24	Changes to design subsequent to consultation
Rev	Drawn	Checked	Date	Revision Details
AMENDMENTS				
STOCKPORT METROPOLITAN BOROUGH COUNCIL <small>ROADWAYS AND TRANSPORTATION</small> STOCKPORT 241 202 1st FLOOR				
AREA CHIEF DIRECTOR OF PLACE MANAGEMENT Job Title				
A6 CORRIDOR (IN STOCKPORT) IMPROVING JOURNEYS				
Drawing Title WESTERN ROUTE				
GENERAL ARRANGEMENT SHEET 5 OF 15				
Drawn	Engineer	Checked	Approved	
DN	DN	JG	NDW	
Date	Date	Date	Date	Date
16/02/24	16/02/24	16/02/24	16/02/24	16/02/24
Size	Scale			
A0	1:500			
Drawing No.	Revision No.			Revision
F-5223-A6BR-CON-0005	F-5223-A6BR-CON-0005			C

FOR APPROVAL