



This map is reproduced from Ordnance Survey material with the permission of Ordnance Survey on behalf of the Controller of Her Majesty's Stationery Office. © Crown copyright. Unauthorised reproduction infringes Crown copyright and may lead to prosecution or civil proceedings. Stockport Metropolitan Borough Council AC0000804794 2024

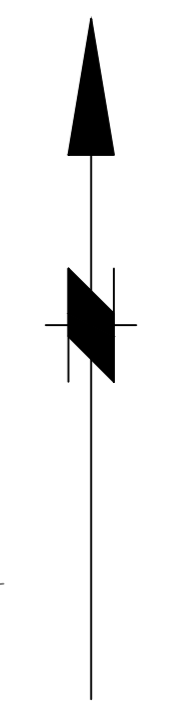

- KEY - GENERAL:**
- PROPOSED CARRIAGEWAY RESURFACING
 - PROPOSED PEDESTRIAN SIGNALISED CROSSING
 - PROPOSED PEDESTRIAN & CYCLE TOUCAN CROSSING
 - PROPOSED TRAFFIC CALMING FEATURE
 - PROPOSED KERBS
 - PROPOSED EDGINGS
 - PROPOSED FOOTWAY SURFACING
 - PROPOSED SHARED FOOTWAY / CYCLEWAY
 - PROPOSED SEGREGATED FACILITIES
 - PROPOSED WHITE ROAD MARKINGS
 - PROPOSED YELLOW ROAD MARKINGS
 - PROPOSED OR EXISTING RED TACTILE PAVING (CONTROLLED CROSSING)
 - PROPOSED BUFF TACTILE PAVING (UNCONTROLLED CROSSING)
 - EXISTING BUFF TACTILE PAVING (UNCONTROLLED CROSSING)
 - PROPOSED CYCLE CORDURRY PAVING (SHARED USE BOUNDARY)
 - PROPOSED BUS STOP PAVING
 - PROPOSED BOLLARD
 - VERGE
 - PROPOSED HEDGES
 - PROPOSED WOODEN FENCE
 - PROPOSED TREE
 - EXISTING TREE TO BE REMOVED

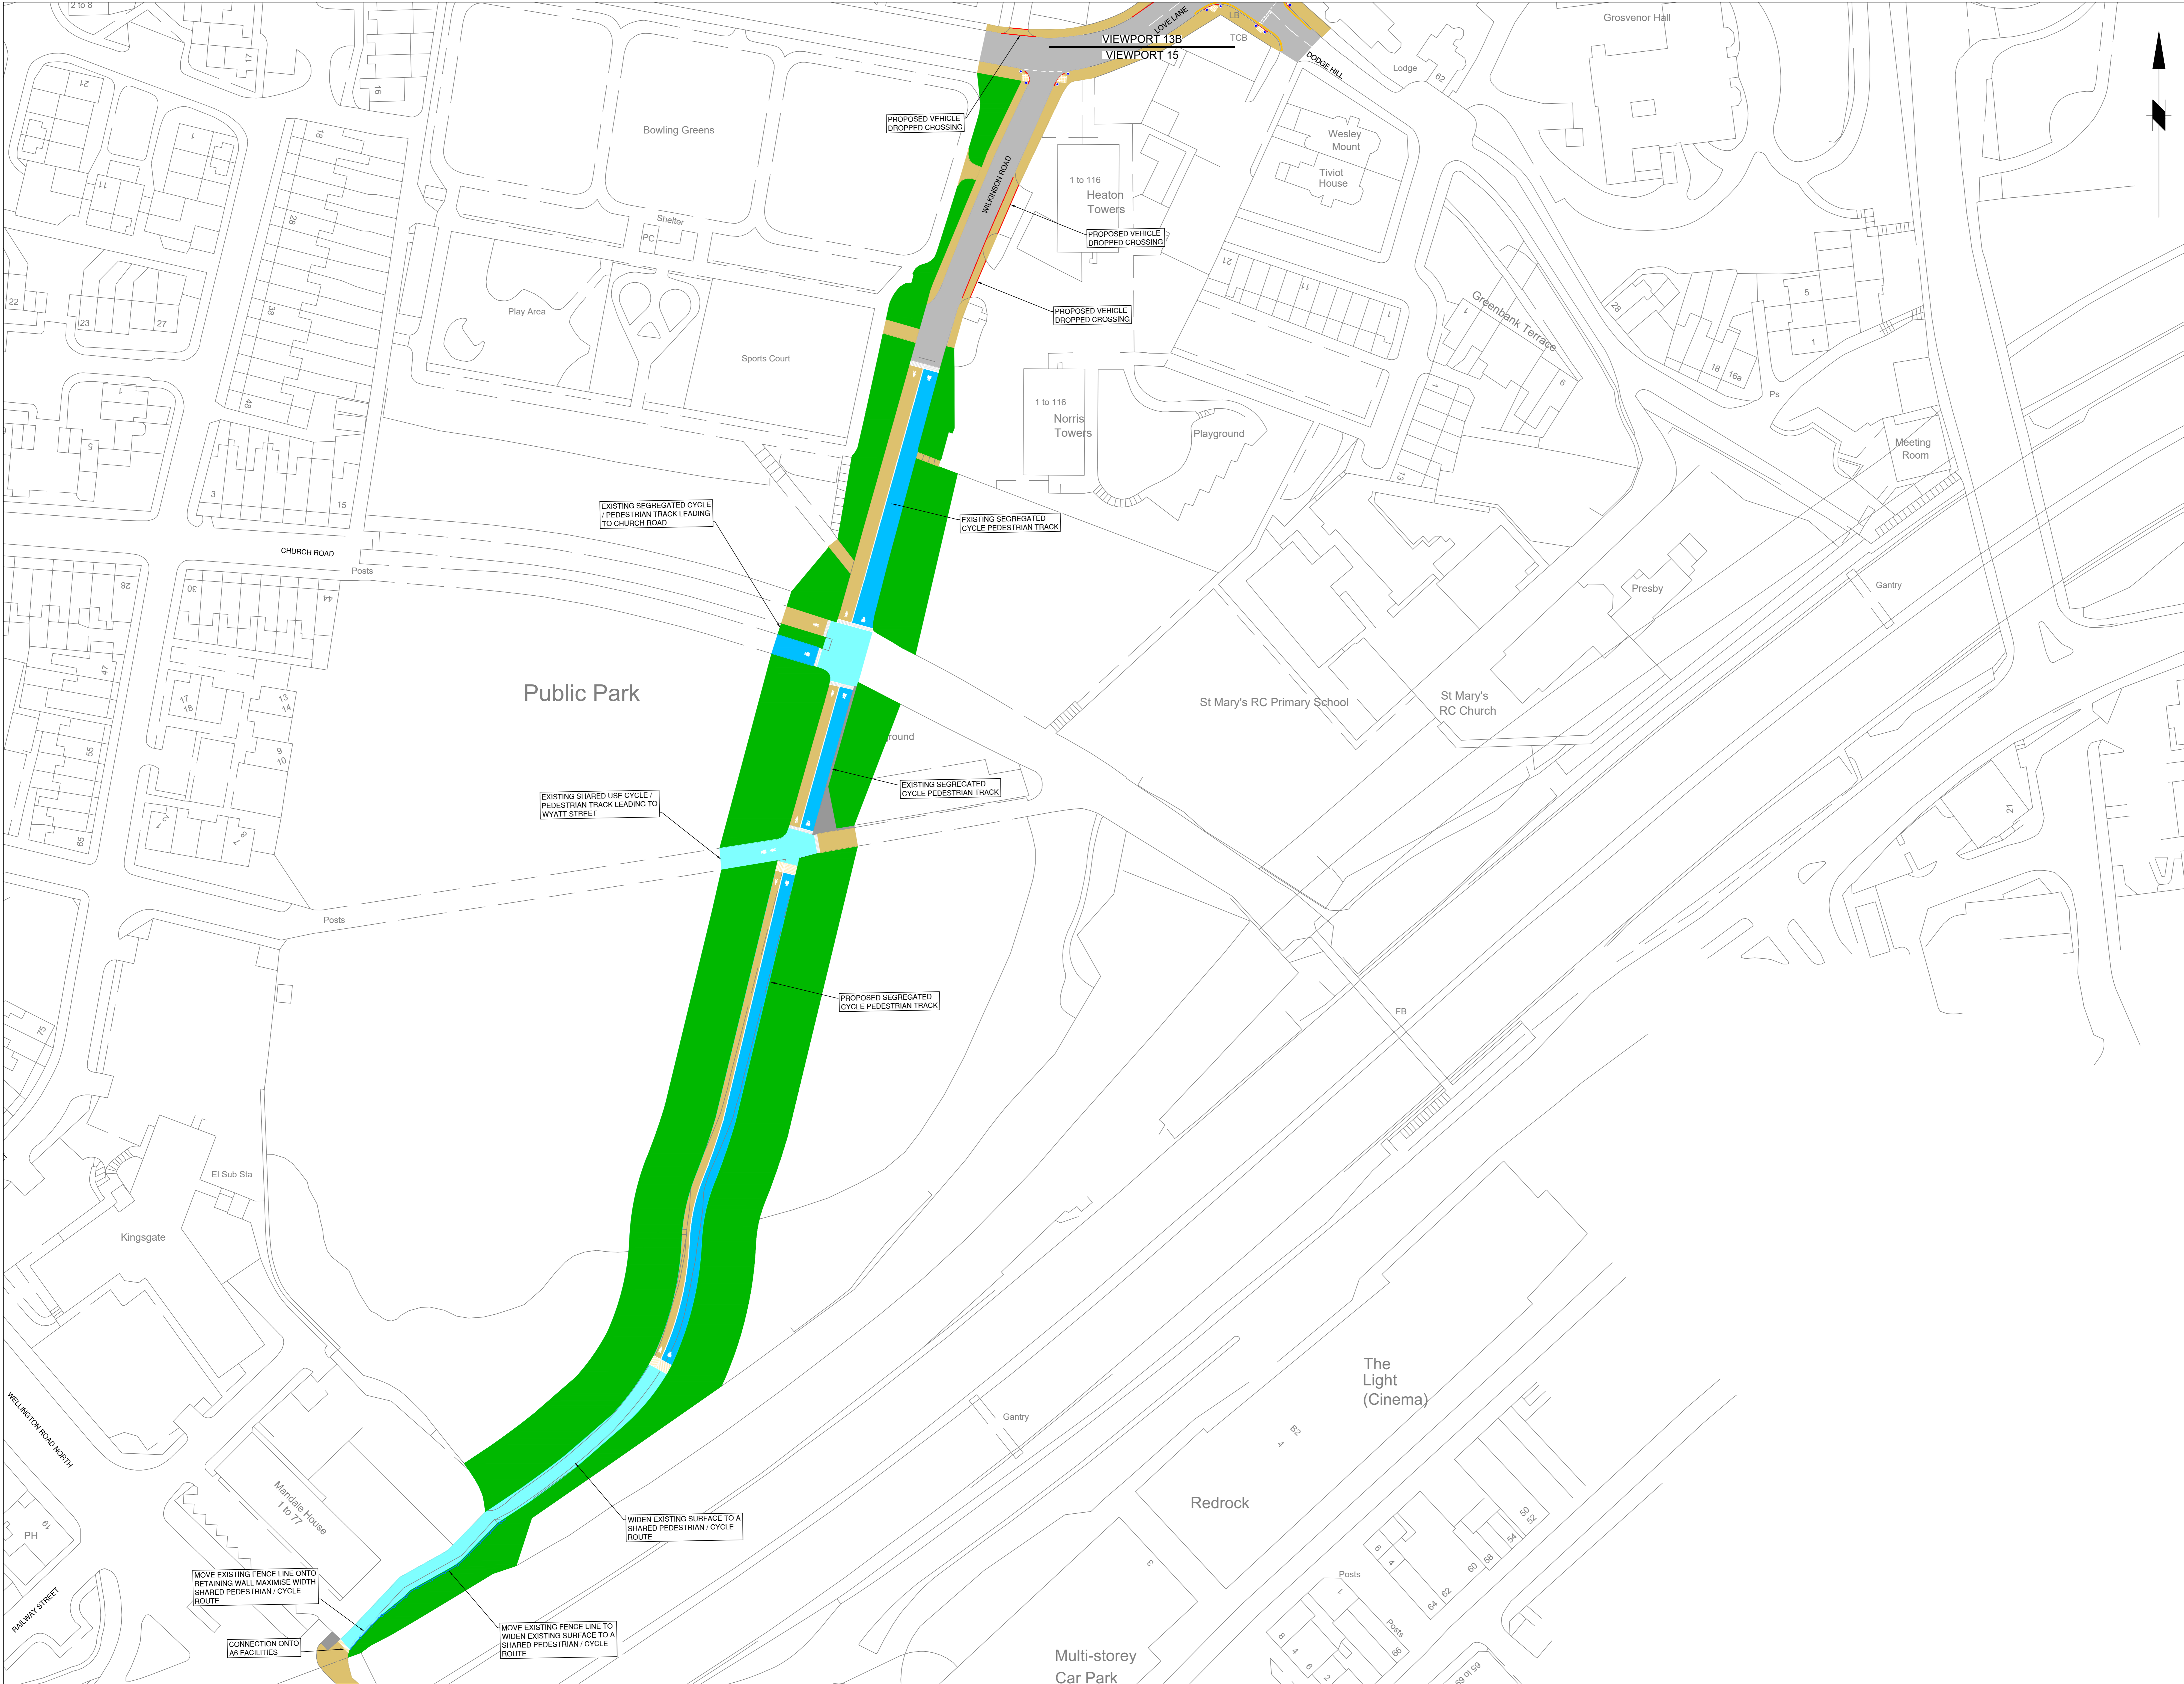

FOR APPROVAL

C	DN	JG	12/07/24	Eglin and Jadenham meetings reviewed. Key updated
B	DN	JG	15/06/24	New design along Wilmslow Road to A6
A				
Rev.	Drawn	Checked	Date	Revision Details



AMENDMENTS
STOCKPORT
 METROPOLITAN BOROUGH COUNCIL
 MEMBERS AND TRANSPORTATION COMMITTEE
 STOCKPORT TEL: 0161 275 1000

Job Title
 A6 CORRIDOR (IN STOCKPORT)
 IMPROVING JOURNEYS

Drawing Title
 EASTERN ROUTE
 GENERAL ARRANGEMENT
 SHEET 15 OF 15

Drawn	Engineer	Checked	Approved
DN	DN	JG	NDW
Date	Date	Date	Date
16/02/24	16/02/24	16/02/24	16/02/24
Size	Scale		
A0	1:500		
Drawing No.	Revision		
F-5223-A6BR-CON-0015	C		