



This map is reproduced from Ordnance Survey material with the permission of Ordnance Survey on behalf of the Controller of Her Majesty's Stationery Office. © Crown copyright. Unauthorised reproduction infringes Crown copyright and may lead to prosecution or civil proceedings. Stockport Metropolitan Borough Council. A00000804784-2024

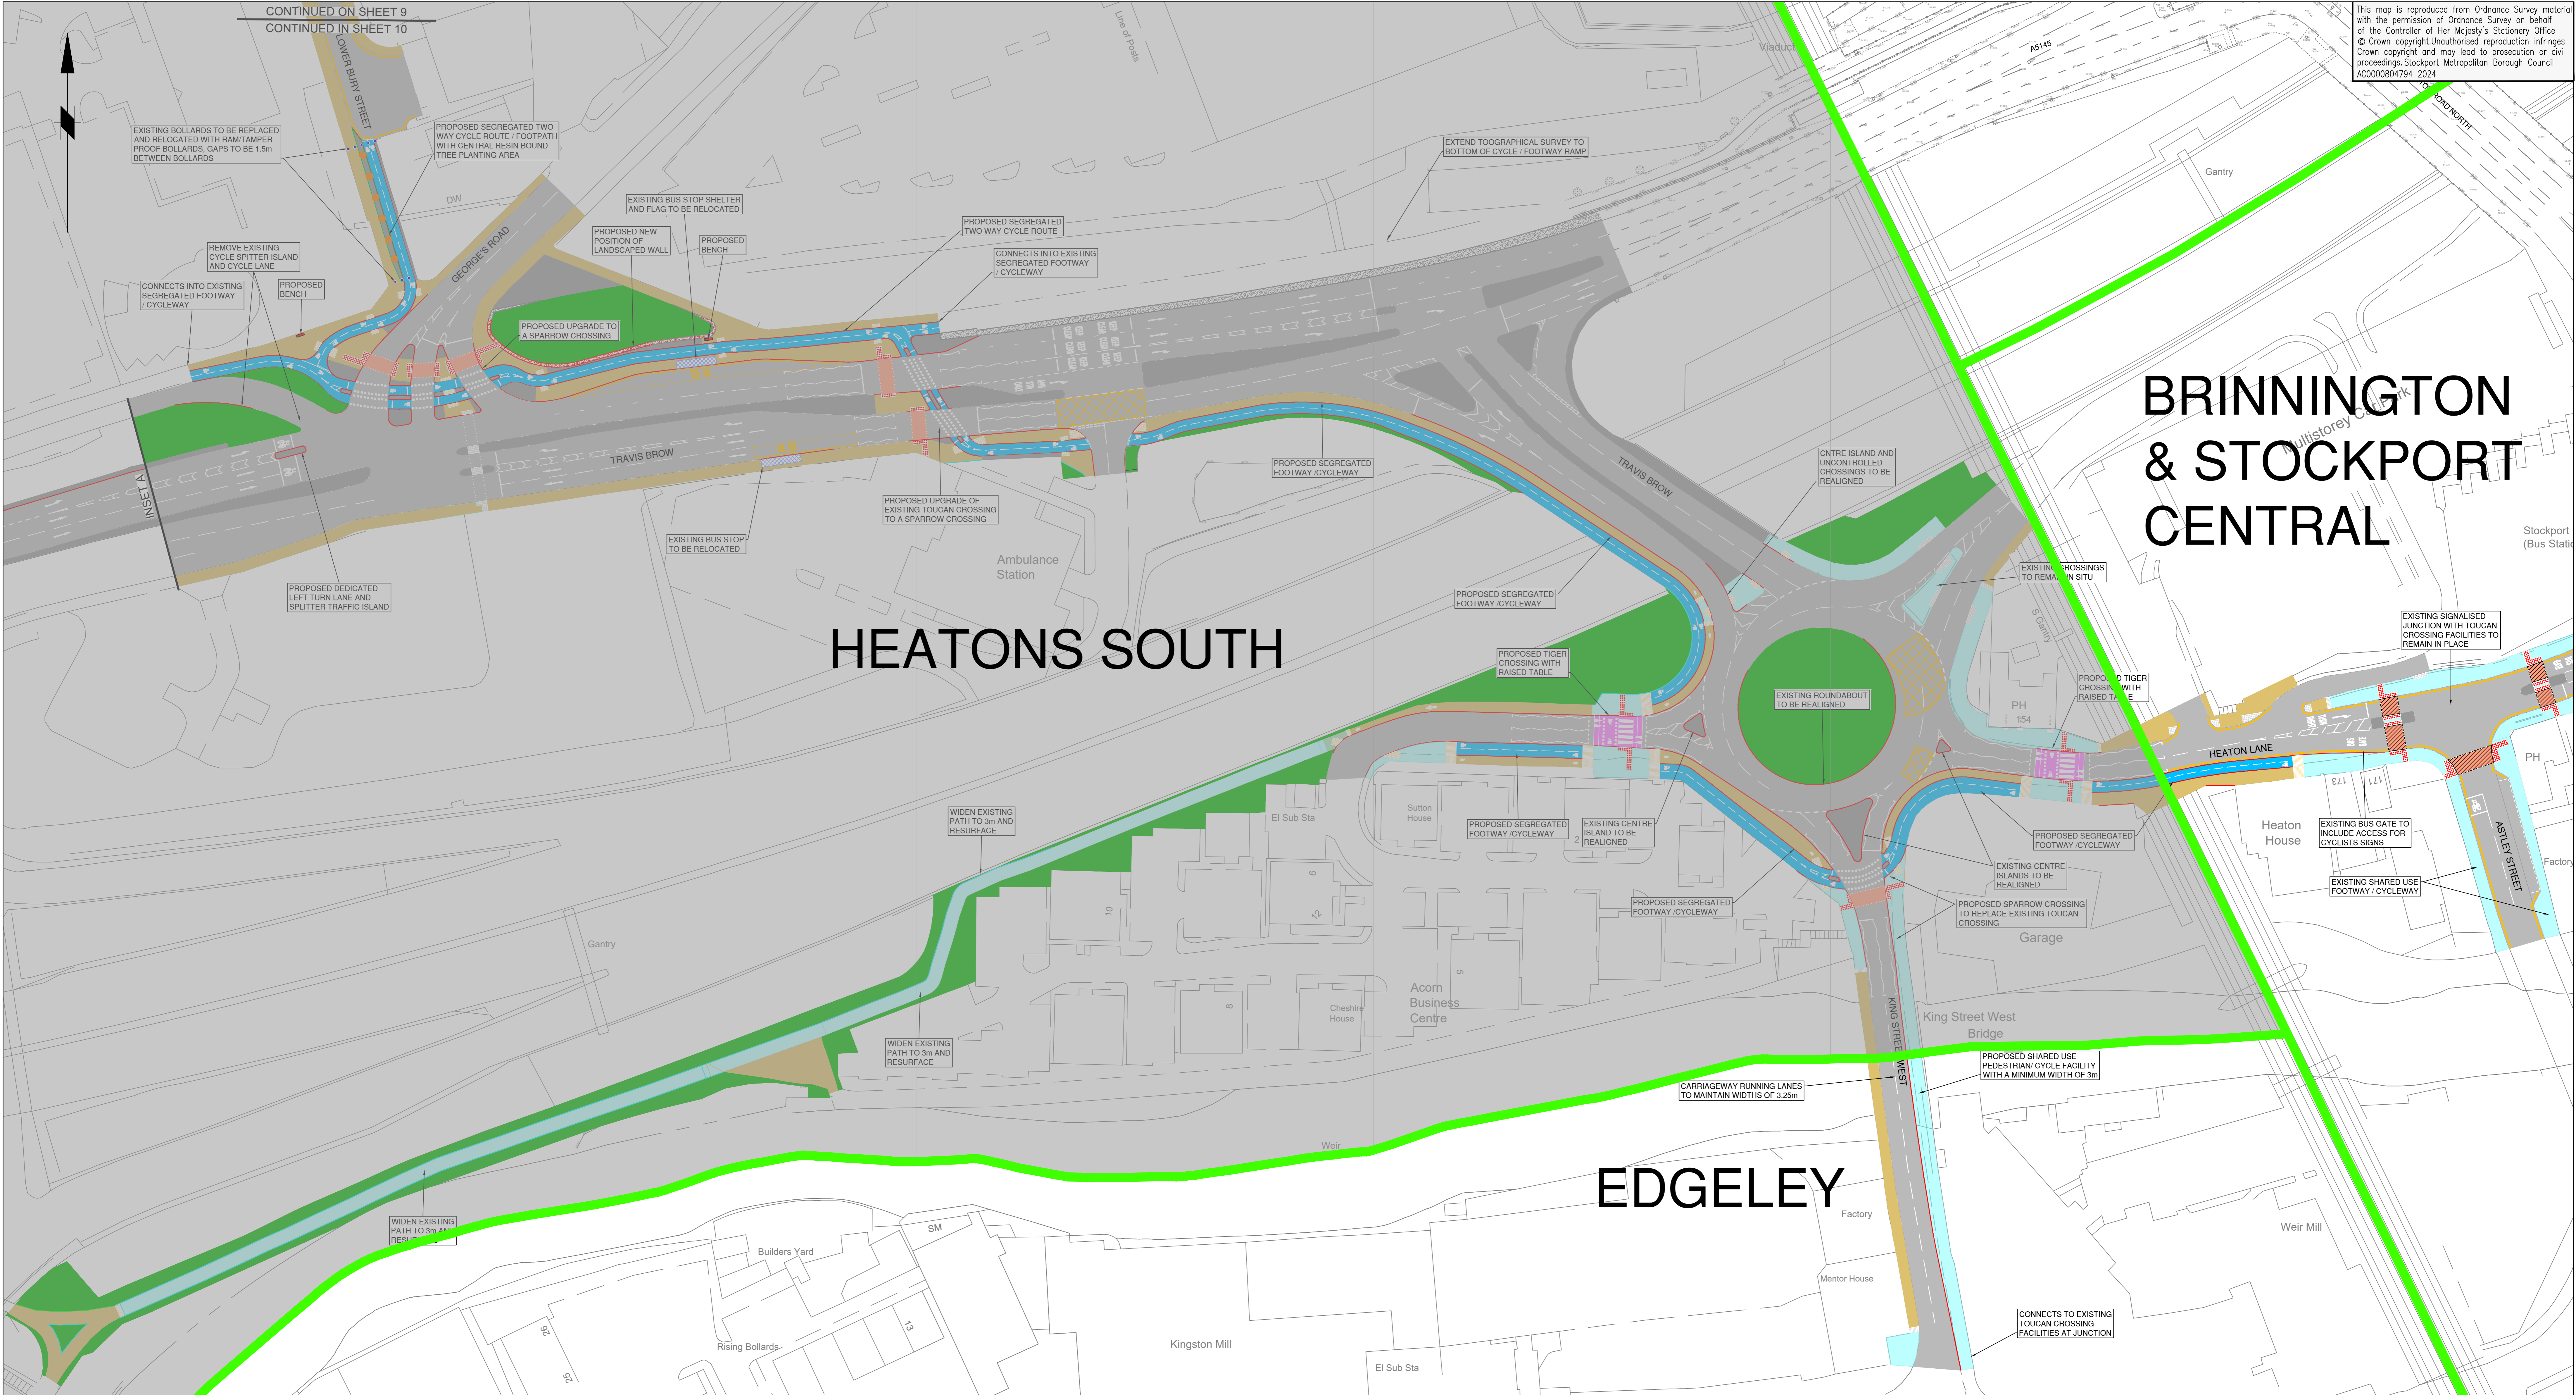

BRINNINGTON & STOCKPORT CENTRAL

HEATONS SOUTH

EDGELEY

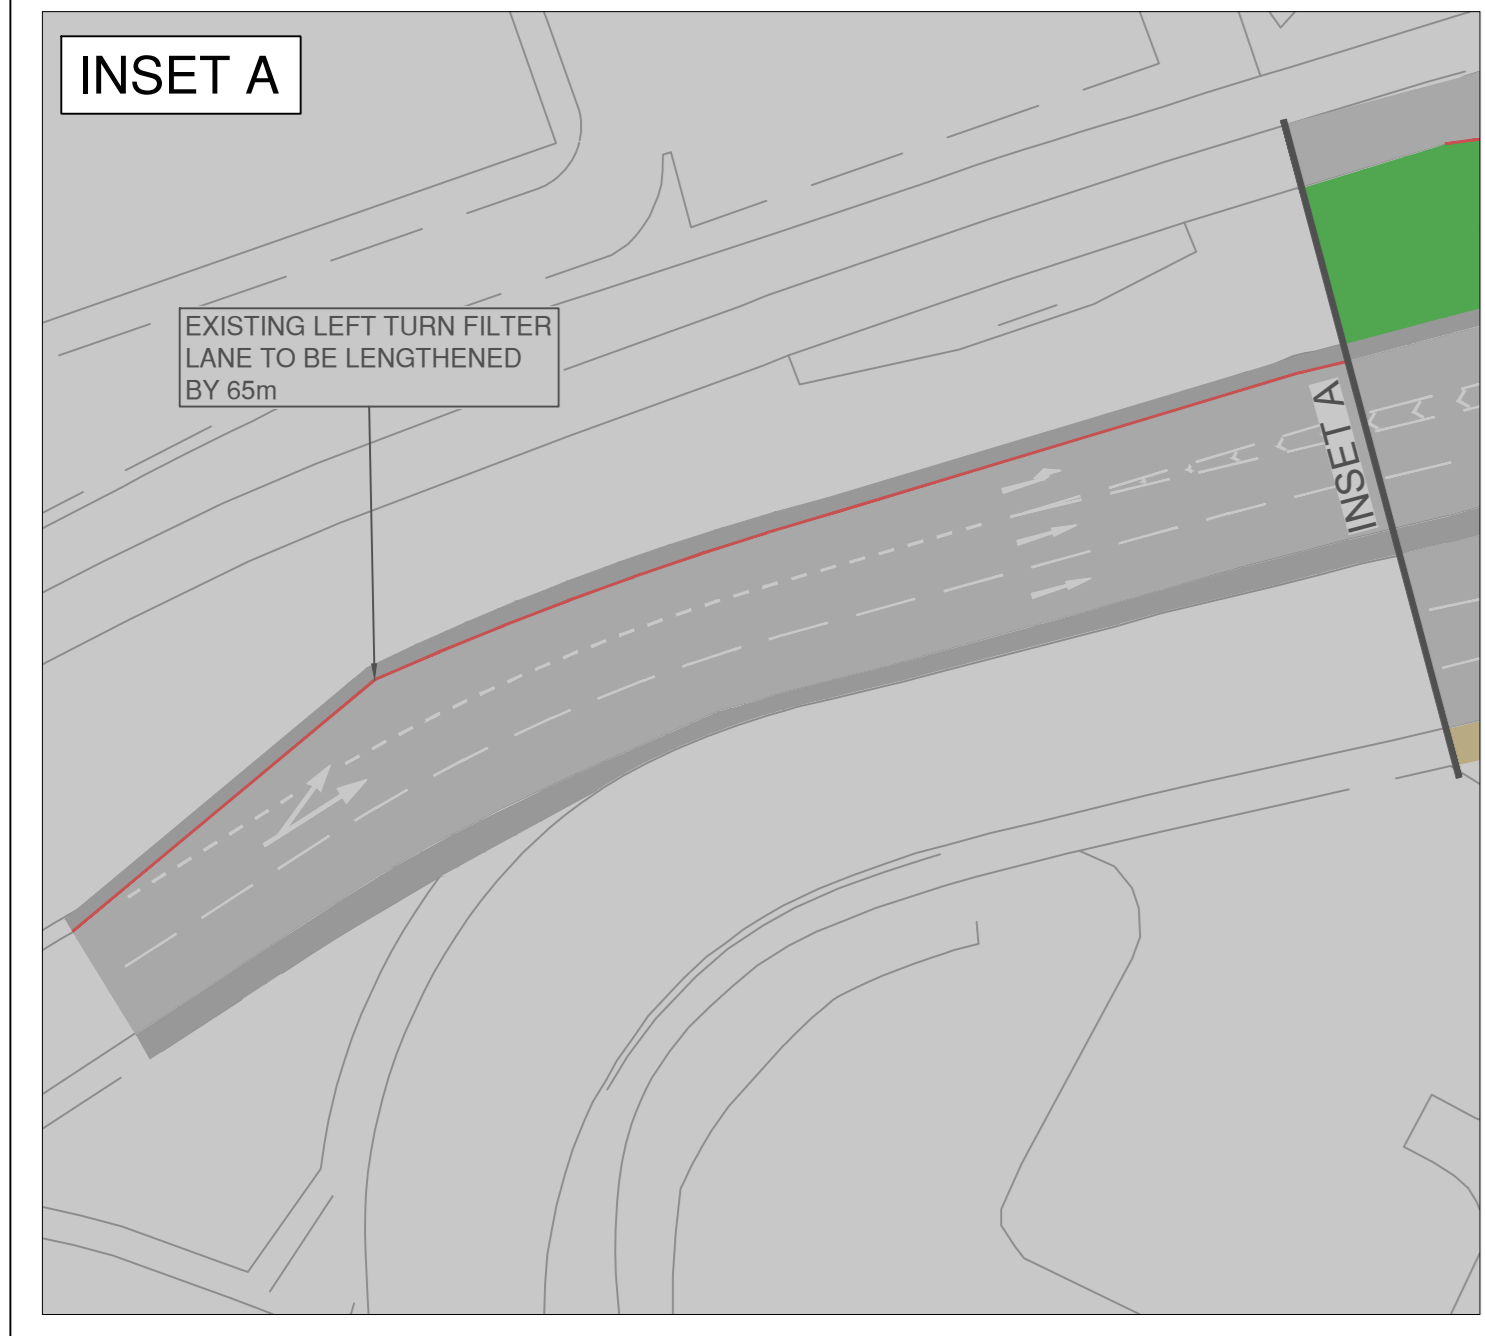

- KEY - GENERAL:**
- PROPOSED CARRIAGEWAY RESURFACING
 - PROPOSED PEDESTRIAN SIGNALISED CROSSING
 - PROPOSED PEDESTRIAN & CYCLE TOUCAN CROSSING
 - PROPOSED TRAFFIC CALMING FEATURE
 - PROPOSED KERBS
 - PROPOSED EDGINGS
 - PROPOSED FOOTWAY SURFACING
 - PROPOSED SHARED FOOTWAY / CYCLEWAY
 - PROPOSED SEGREGATED FACILITIES
 - PROPOSED WHITE ROAD MARKINGS
 - PROPOSED YELLOW ROAD MARKINGS
 - PROPOSED OR EXISTING RED TACTILE PAVING (CONTROLLED CROSSING)
 - PROPOSED BUFF TACTILE PAVING (UNCONTROLLED CROSSING)
 - EXISTING BUFF TACTILE PAVING (UNCONTROLLED CROSSING)
 - PROPOSED CYCLE CORDUROU PAVING (SHARED USE BOUNDARY)
 - PROPOSED BUS STOP PAVING
 - PROPOSED BOLLARD
 - VERGE
 - PROPOSED HEDGES
 - PROPOSED WOODEN FENCE
 - PROPOSED TREE
 - EXISTING TREE TO BE REMOVED

FOR DISCUSSION PURPOSES

FOR INFORMATION ONLY

C	DN	JG	16/02/24	See map attached. Ambulance station position adjusted
B	DN	JG	11/06/24	No changes to design
A	DN	JG	29/05/24	Changes to design subsequent to consultation
Prep	Drawn	Checked	Scale	Revision Details

AMENDMENTS

STOCKPORT
METROPOLITAN BOROUGH COUNCIL
ROADS AND TRANSPORTATION SERVICES
STOCKPORT, SK1 1JG
Tel: 0161 475 4141

MAN: GUY
DIRECTOR OF PLACE MANAGEMENT

Job Title: **AG CORRIDOR (IN STOCKPORT)**
IMPROVING JOURNEYS

Drawing Title: **WESTERN ROUTE GENERAL ARRANGEMENT SHEET 10 OF 15 WARD BOUNDARY PLAN**

Drawn	Engineer	Checked	Approved
DN	DN	JG	NDW
Date	Date	Date	Date
16/02/24	16/02/24	16/02/24	16/02/24
Size	Scale		
A0	1:500		

Drawing No. **F-5223-A6BR-SK05**