


SHEET 6 (VIEWPORT 6B)

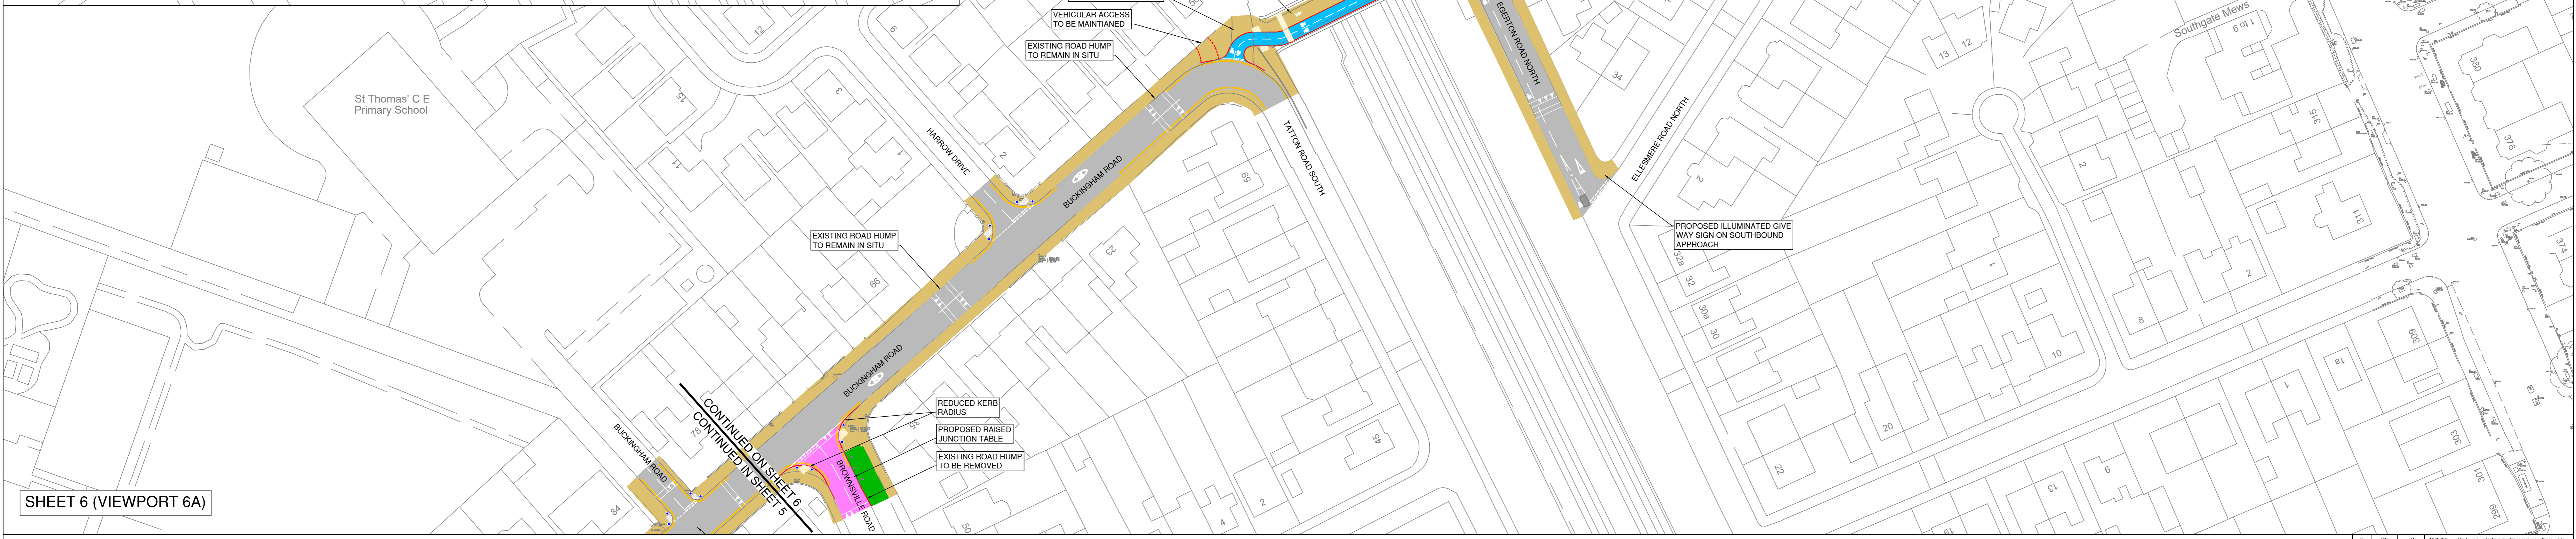

SHEET 6 (VIEWPORT 6A)

- KEY - GENERAL:**
- PROPOSED CARRIAGEWAY RESURFACING
 - PROPOSED PEDESTRIAN SIGNALISED CROSSING
 - PROPOSED PEDESTRIAN & CYCLE TOUCAN CROSSING
 - PROPOSED TRAFFIC CALMING FEATURE
 - PROPOSED KERBS
 - PROPOSED EDGINGS
 - PROPOSED FOOTWAY SURFACING
 - PROPOSED SHARED FOOTWAY / CYCLEWAY
 - PROPOSED SEGREGATED FACILITIES
 - PROPOSED WHITE ROAD MARKINGS
 - PROPOSED YELLOW ROAD MARKINGS
 - PROPOSED OR EXISTING RED TACTILE PAVING (CONTROLLED CROSSING)
 - PROPOSED BUFF TACTILE PAVING (UNCONTROLLED CROSSING)
 - EXISTING BUFF TACTILE PAVING (UNCONTROLLED CROSSING)
 - PROPOSED CYCLE CORRIDORY PAVING (SHARED USE BOUNDARY)
 - PROPOSED BUS STOP PAVING
 - PROPOSED BOLLARD
 - VERGE
 - PROPOSED HEDGES
 - PROPOSED WOODEN FENCE
 - PROPOSED TREE
 - EXISTING TREE TO BE REMOVED

SHEET 8 (VIEWPORT 8A)

FOR APPROVAL

C	DN	JG	15/07/24	Cycle and pedestrian markings removed. Key updated.
B	DN	JG	11/06/24	No changes to design from Rev A.
A	DN	JG	29/05/24	Changes to design subsequent to consultation.
Rev	Drawn	Checked	Date	Revision Details
AMENDMENTS				
STOCKPORT METROPOLITAN BOROUGH COUNCIL ROADWAYS AND TRANSPORTATION STOCKPORT 341 202 Tel: 0161 474 4141				
AREA CHIEF DIRECTOR OF PLACE MANAGEMENT Job Title: A6 CORRIDOR (IN STOCKPORT) IMPROVING JOURNEYS				
Drawing Title: WESTERN ROUTE				
GENERAL ARRANGEMENT SHEET 6 OF 15				
Drawn	Engineer	Checked	Approved	
DN	DN	JG	NDW	
Date	Date	Date	Date	
16/02/24	16/02/24	16/02/24	16/02/24	
Size	Scale			
A0	1:500			
Drawing No.	Revision			
F-5223-A6BR-CON-006	C			