


This map is reproduced from Ordnance Survey material with the permission of Ordnance Survey on behalf of the Controller of Her Majesty's Stationery Office. © Crown copyright. Unauthorised reproduction infringes Crown copyright and may lead to prosecution or civil proceedings. Stockport Metropolitan Borough Council AC0000804784 2024

- KEY - GENERAL:**
- GENERAL CARRIAGEWAY RESURFACING
  - PROPOSED PEDESTRIAN SIGNALISED CROSSING
  - PROPOSED PEDESTRIAN & CYCLE TOUCAN CROSSING
  - PROPOSED TRAFFIC CALMING FEATURE
  - PROPOSED KERBS
  - PROPOSED EDGINGS
  - PROPOSED FOOTWAY SURFACING
  - PROPOSED SHARED FOOTWAY / CYCLEWAY
  - PROPOSED SEGREGATED FACILITIES
  - PROPOSED WHITE ROAD MARKINGS
  - PROPOSED YELLOW ROAD MARKINGS
  - PROPOSED OR EXISTING RED TACTILE PAVING (CONTROLLED CROSSING)
  - PROPOSED BUFF TACTILE PAVING (UNCONTROLLED CROSSING)
  - EXISTING BUFF TACTILE PAVING (UNCONTROLLED CROSSING)
  - PROPOSED CYCLE CORDUROY PAVING (SHARED USE BOUNDARY)
  - PROPOSED BUS STOP PAVING
  - PROPOSED BOLLARD
  - VERGE
  - PROPOSED HEDGES
  - PROPOSED WOODEN FENCE
  - PROPOSED TREE
  - EXISTING TREE TO BE REMOVED

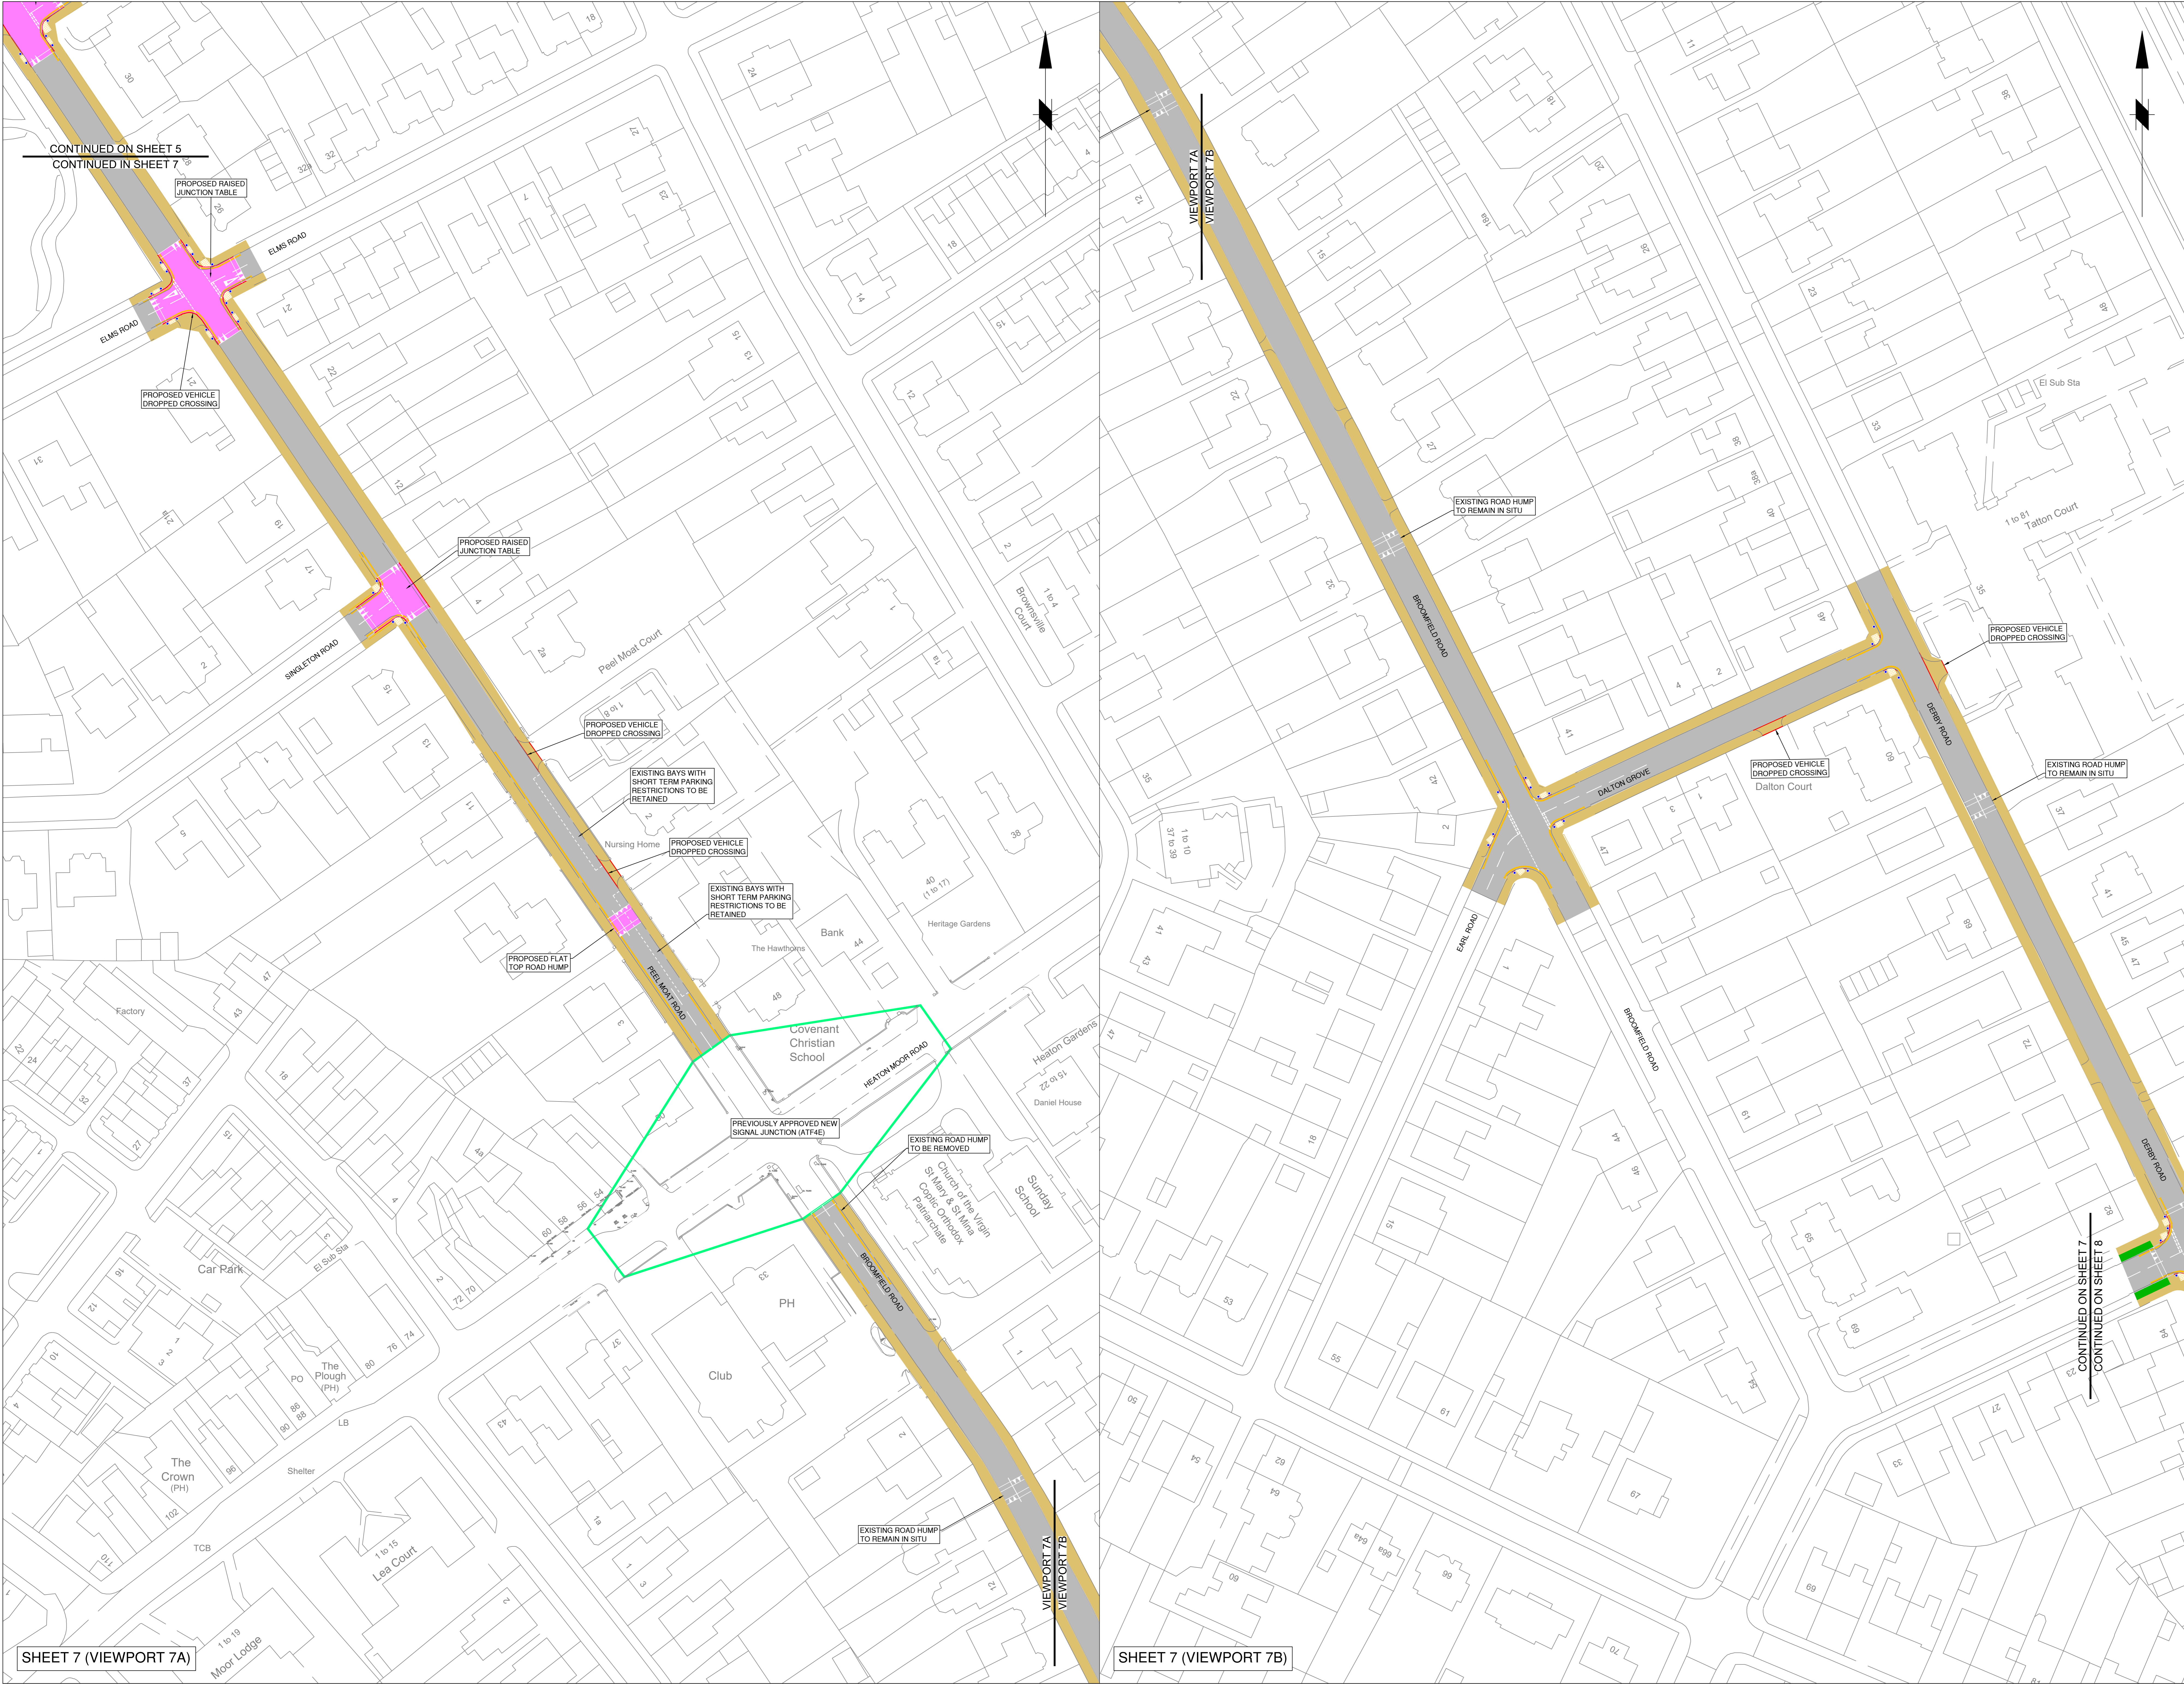

CONTINUED ON SHEET 5  
CONTINUED IN SHEET 7

SHEET 7 (VIEWPORT 7A)

SHEET 7 (VIEWPORT 7B)

**FOR APPROVAL**

CI	DN	JG	15/07/24	Key updated
B	DN	JG	11/06/24	No changes to design from Rev A
A	DN	JG	29/05/24	Changes to design subsequent to consultation
Rev	Drawn	Checked	Issue	Revision Details



AS CORRIDOR  
(IN STOCKPORT)  
IMPROVING JOURNEYS

Drawing Title  
**WESTERN ROUTE  
GENERAL ARRANGEMENT  
SHEET 7 OF 15**

Drawn	Engineer	Checked	Approved
DN	DN	JG	NDW
Date	Date	Date	Date
16/02/24	16/02/24	16/02/24	16/02/24
Size	Scale		
A0	1:500		
Drawing No.	Revision		
F-5223-A6BR-CON-0007	C		