


This map is reproduced from Ordnance Survey material with the permission of Ordnance Survey on behalf of the Controller of Her Majesty's Stationery Office. © Crown copyright. Unauthorised reproduction infringes Crown copyright and may lead to prosecution or civil proceedings. Stockport Metropolitan Borough Council AD0000804784 2024

- KEY - GENERAL:**
- PROPOSED CARRIAGEWAY RESURFACING
 - PROPOSED PEDESTRIAN SIGNALISED CROSSING
 - PROPOSED PEDESTRIAN & CYCLE TOUCAN CROSSING
 - PROPOSED TRAFFIC CALMING FEATURE
 - PROPOSED KERBS
 - PROPOSED EDGINGS
 - PROPOSED FOOTWAY SURFACING
 - PROPOSED SHARED FOOTWAY / CYCLEWAY
 - PROPOSED SEGREGATED FACILITIES
 - PROPOSED WHITE ROAD MARKINGS
 - PROPOSED YELLOW ROAD MARKINGS
 - PROPOSED OR EXISTING RED TACTILE PAVING (CONTROLLED CROSSING)
 - PROPOSED BUFF TACTILE PAVING (UNCONTROLLED CROSSING)
 - EXISTING BUFF TACTILE PAVING (UNCONTROLLED CROSSING)
 - PROPOSED CYCLE CORDUROY PAVING (SHARED USE BOUNDARY)
 - PROPOSED BUS STOP PAVING
 - PROPOSED BOLLARD
 - VERGE
 - PROPOSED HEDGES
 - PROPOSED WOODEN FENCE
 - PROPOSED TREE
 - EXISTING TREE TO BE REMOVED

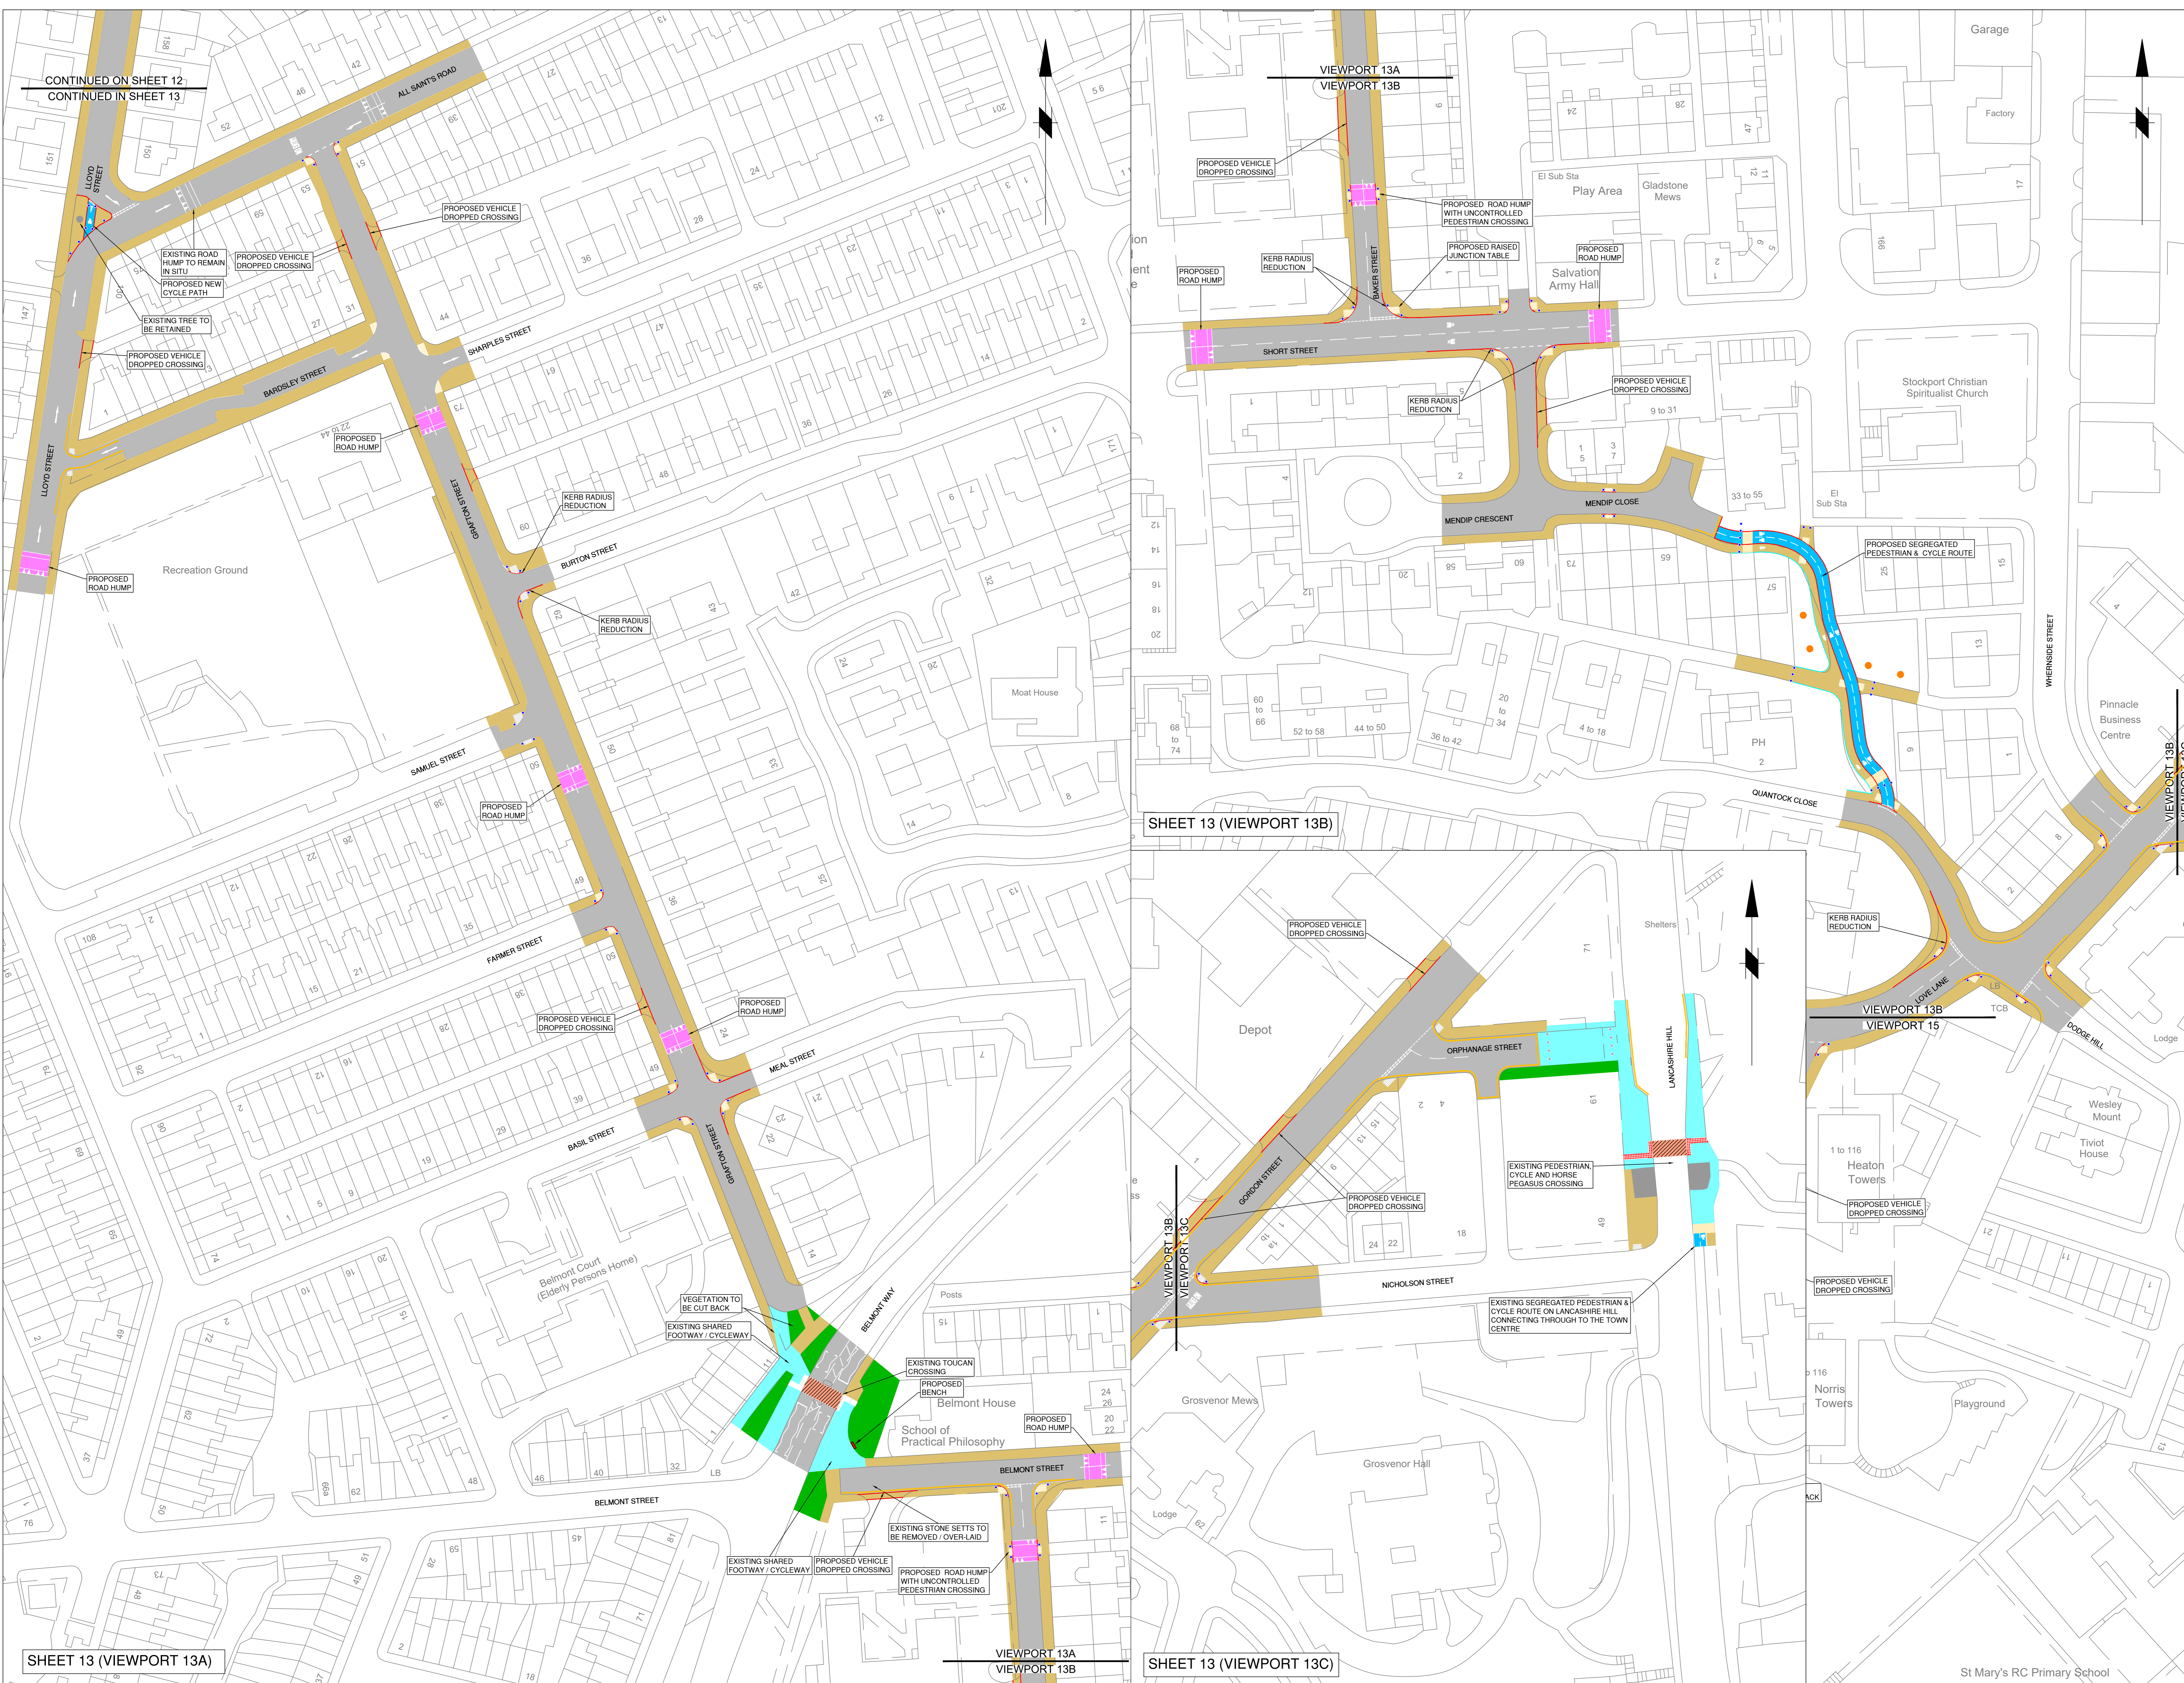


SHEET 13 (VIEWPORT 13A)

SHEET 13 (VIEWPORT 13B)

SHEET 13 (VIEWPORT 13C)

FOR APPROVAL

CD	DN	JG	15/07/24	Key updated
SI	DN	JG	11/06/24	No changes to design
A	DN	JG	29/05/24	Changes to design subsequent to consultation
Rev	Drawn	Checked	Issue	Revision Details

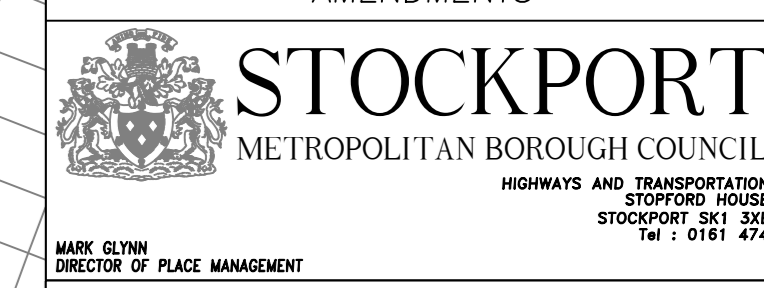

Job Title: **A6 CORRIDOR (IN STOCKPORT) IMPROVING JOURNEYS**

Drawing Title: **EASTERN ROUTE GENERAL ARRANGEMENT SHEET 13 OF 15**

Drawn	Engineer	Checked	Approved
DN	DN	JG	NDW
Date	Date	Date	Date
16/02/24	16/02/24	16/02/24	16/02/24
Site	Scale		
A0	1:500		
Drawing No.	Revision		
F-5223-A6BR-CO-013	C		

St Mary's RC Primary School