


This map is reproduced from Ordnance Survey material with the permission of Ordnance Survey on behalf of the Controller of Her Majesty's Stationery Office © Crown copyright. Unauthorised reproduction infringes Crown copyright and may lead to prosecution or civil proceedings. Stockport Metropolitan Borough Council 100019571 2022

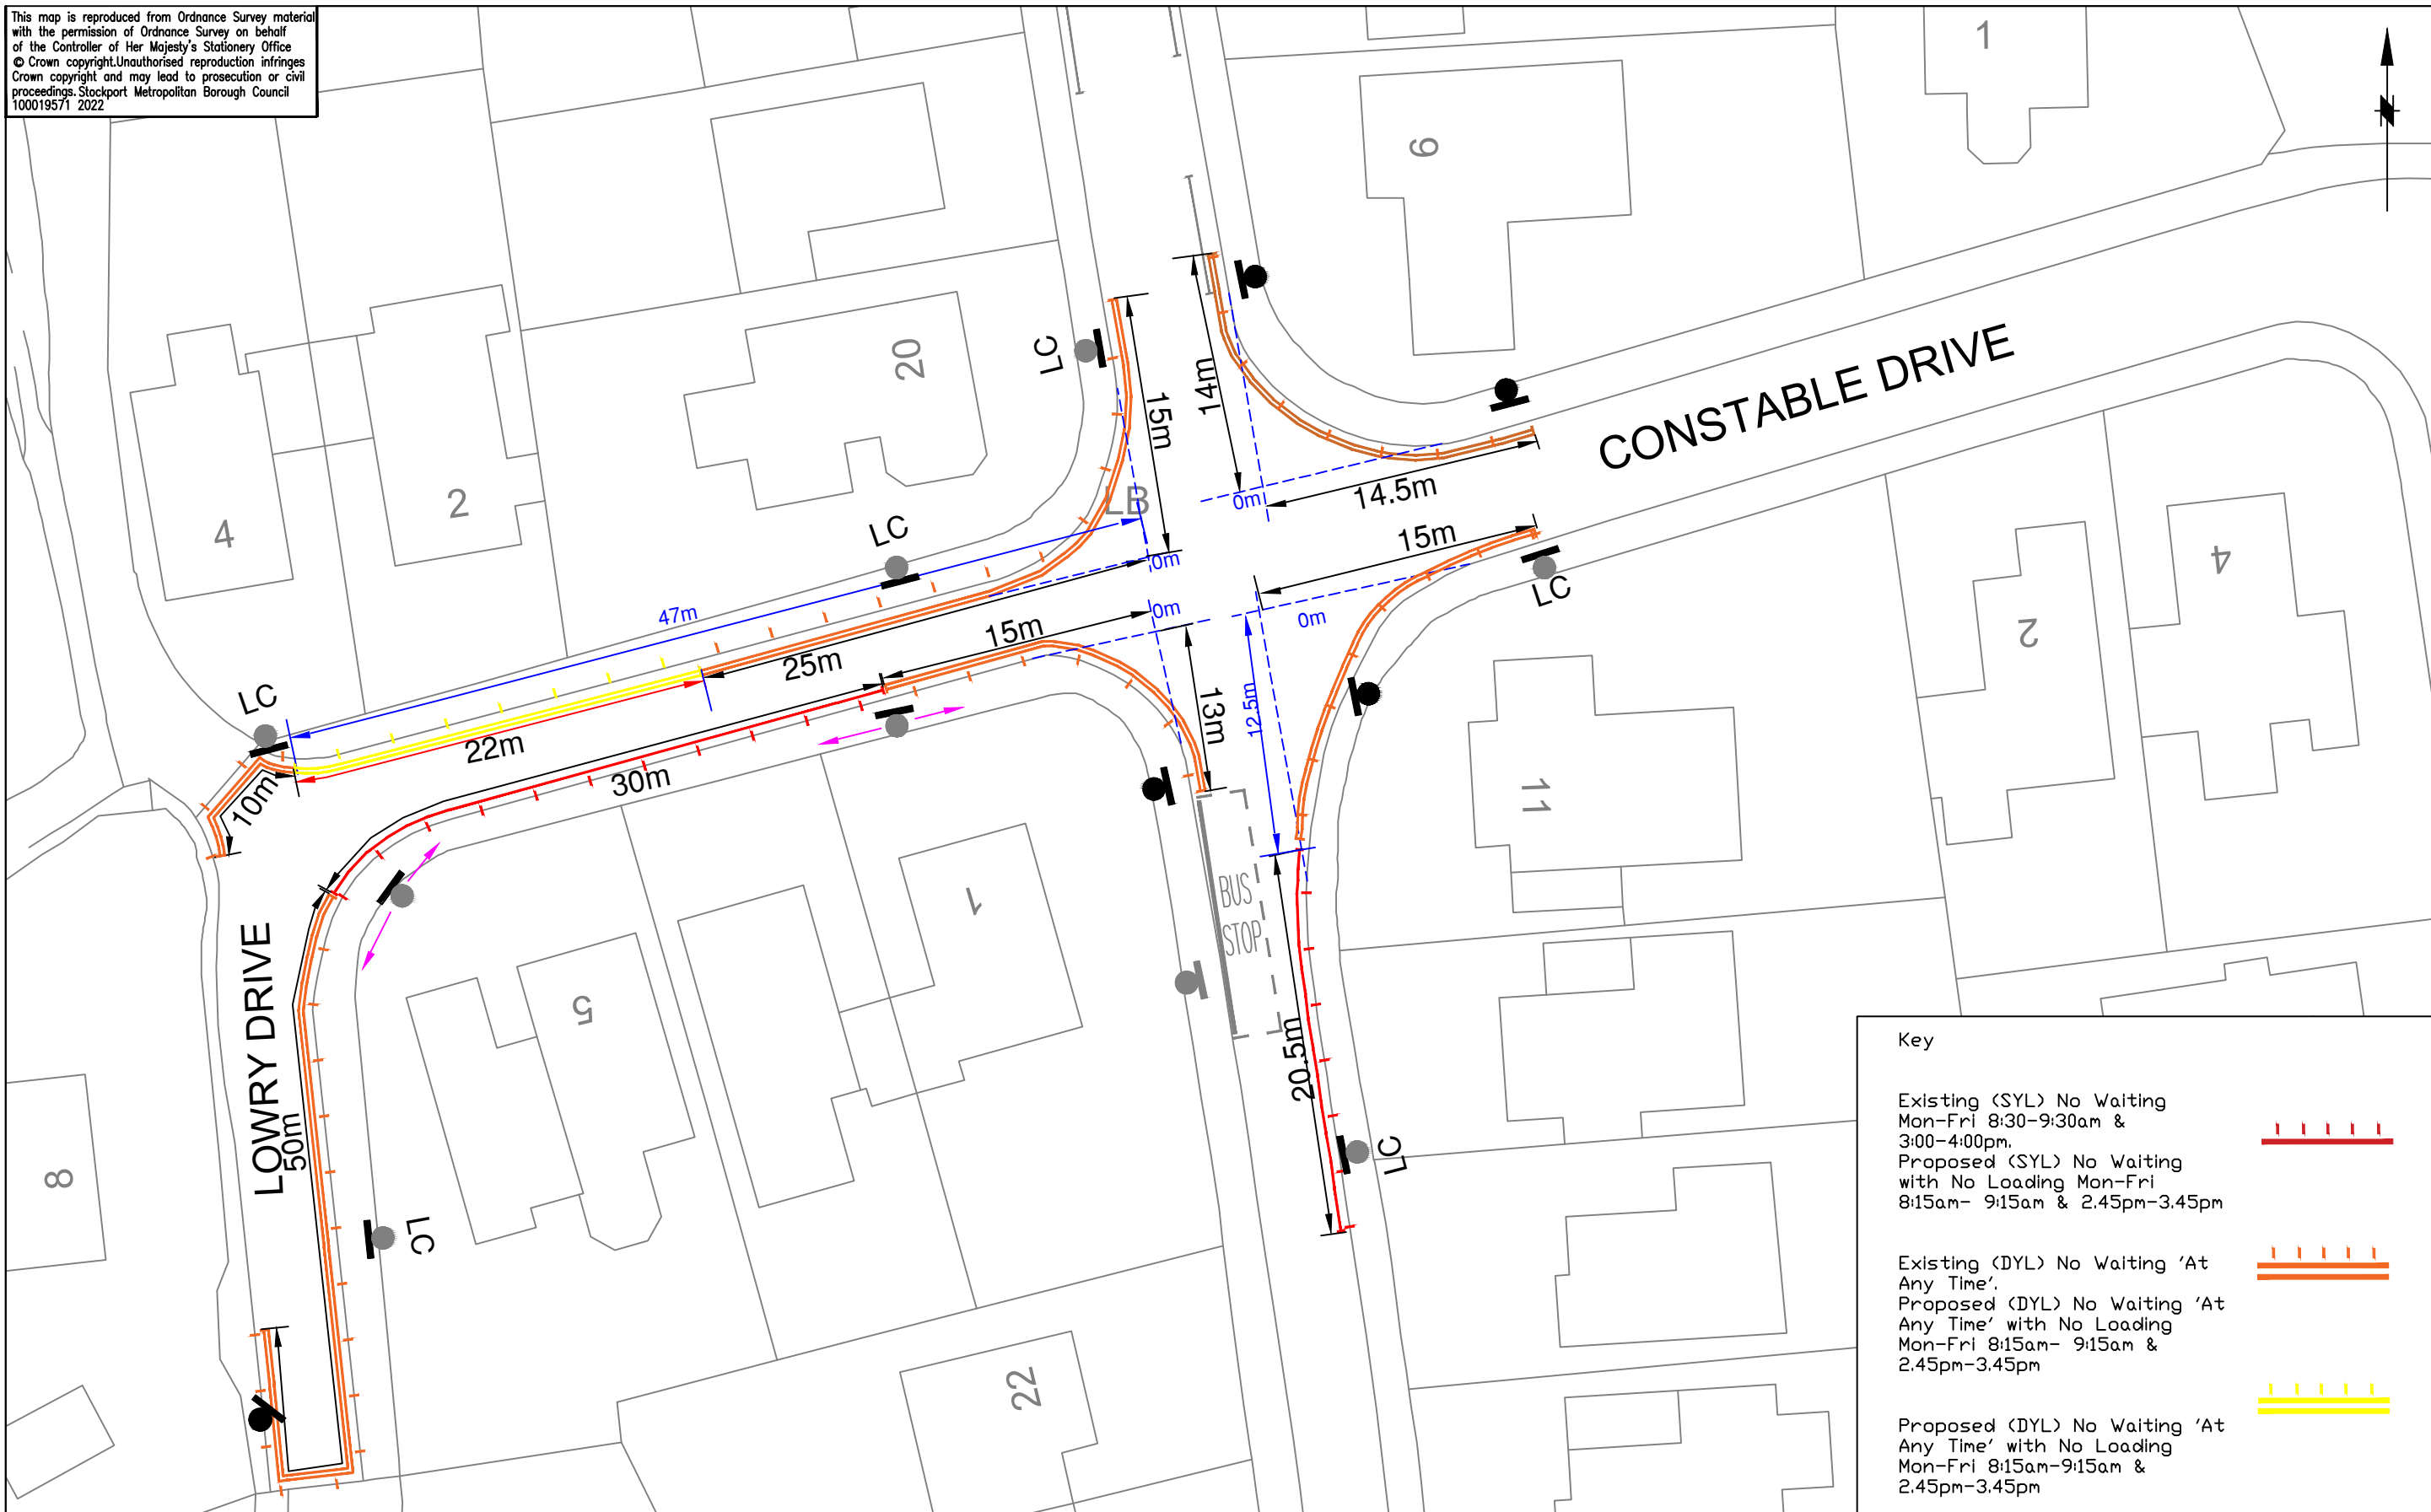

Key

Existing (SYL) No Waiting Mon-Fri 8:30-9:30am & 3:00-4:00pm. Proposed (SYL) No Waiting with No Loading Mon-Fri 8:15am- 9:15am & 2.45pm-3.45pm	
Existing (DYL) No Waiting 'At Any Time'. Proposed (DYL) No Waiting 'At Any Time' with No Loading Mon-Fri 8:15am- 9:15am & 2.45pm-3.45pm	
Proposed (DYL) No Waiting 'At Any Time' with No Loading Mon-Fri 8:15am-9:15am & 2.45pm-3.45pm	



STOCKPORT
METROPOLITAN BOROUGH COUNCIL
HIGHWAYS AND TRANSPORTATION
STOPFORD HOUSE
STOCKPORT SK1 3XE
Tel : 0161 474

AMENDMENTS				
DRAWN	CHECKED	DATE	No	AMENDMENT
RPO	CAS	03.11.22	A	TIME OF SCHOOL KEEP CLEAR RESTRICTION AMENDED

JOB TITLE	LUDWORTH PRIMARY SCHOOL
DRAWING TITLE	Lowry Drive

Drawn	Engineer	Checked	Approved
RPO	GK	NM	AM
Date 21/09/22	Date 11/23	Date 11/23	Date 11/23
Scale 1:1000			
Drawing No. 5200/LP/007			Revision A