
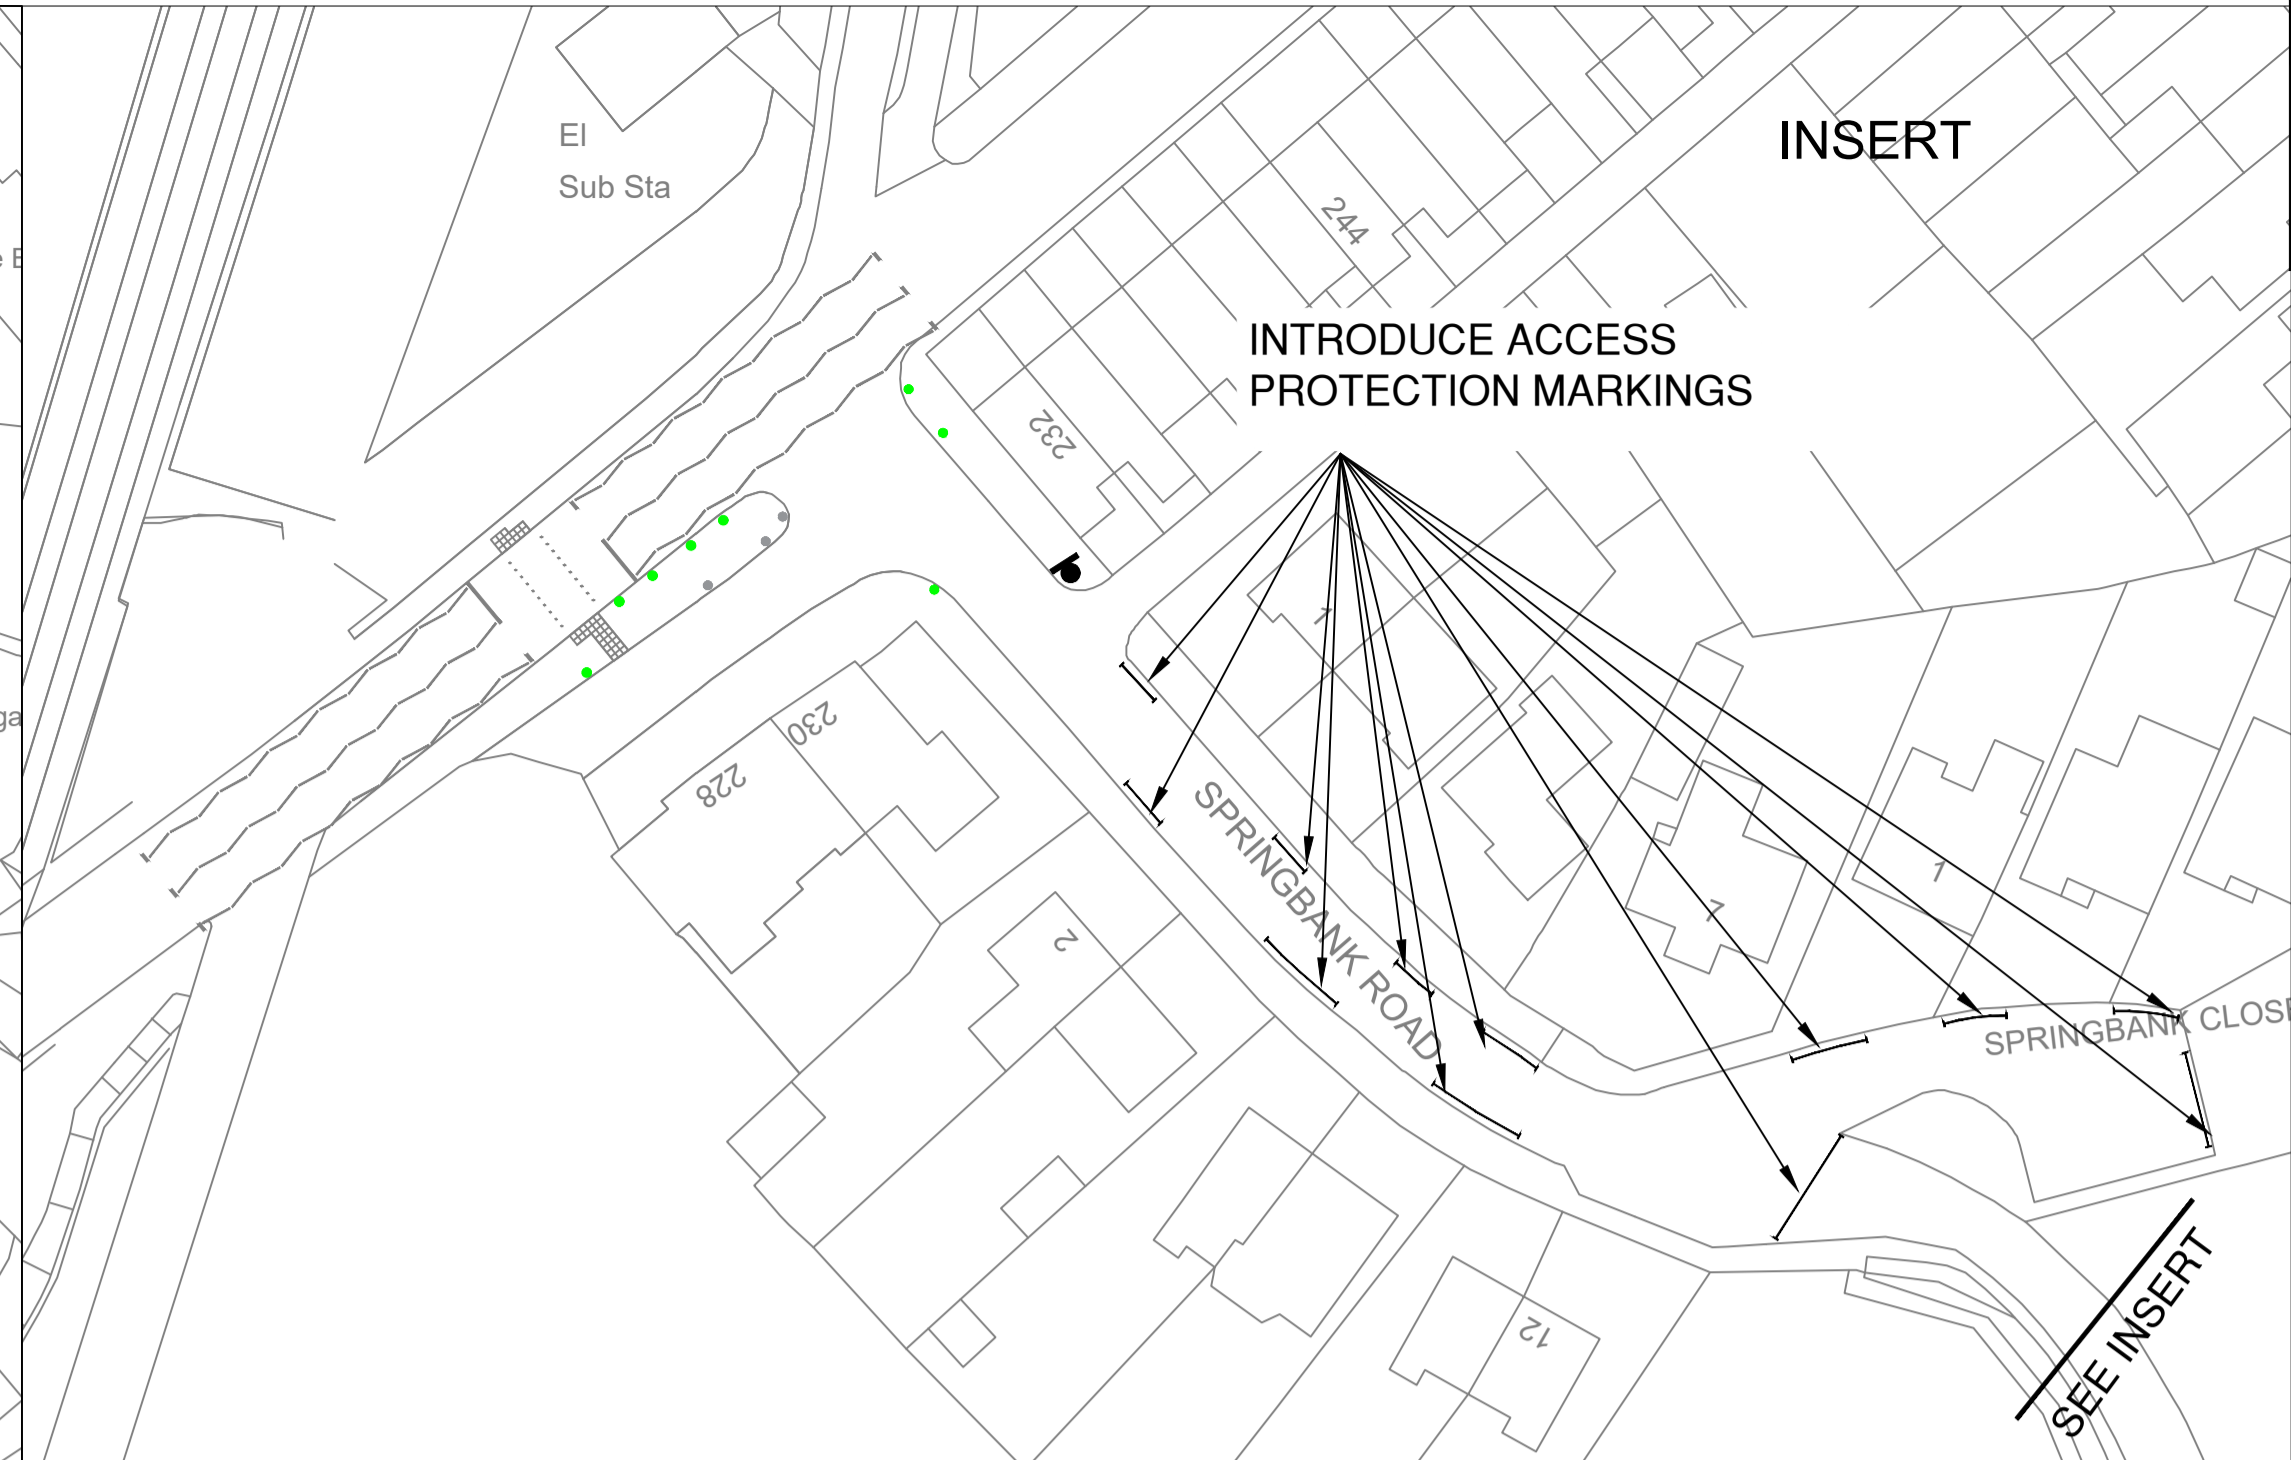


This map is reproduced from Ordnance Survey material with the permission of Ordnance Survey on behalf of the Controller of Her Majesty's Stationery Office © Crown copyright. Unauthorised reproduction infringes Crown copyright and may lead to prosecution or civil proceedings. Stockport Metropolitan Borough Council 100019571 2022

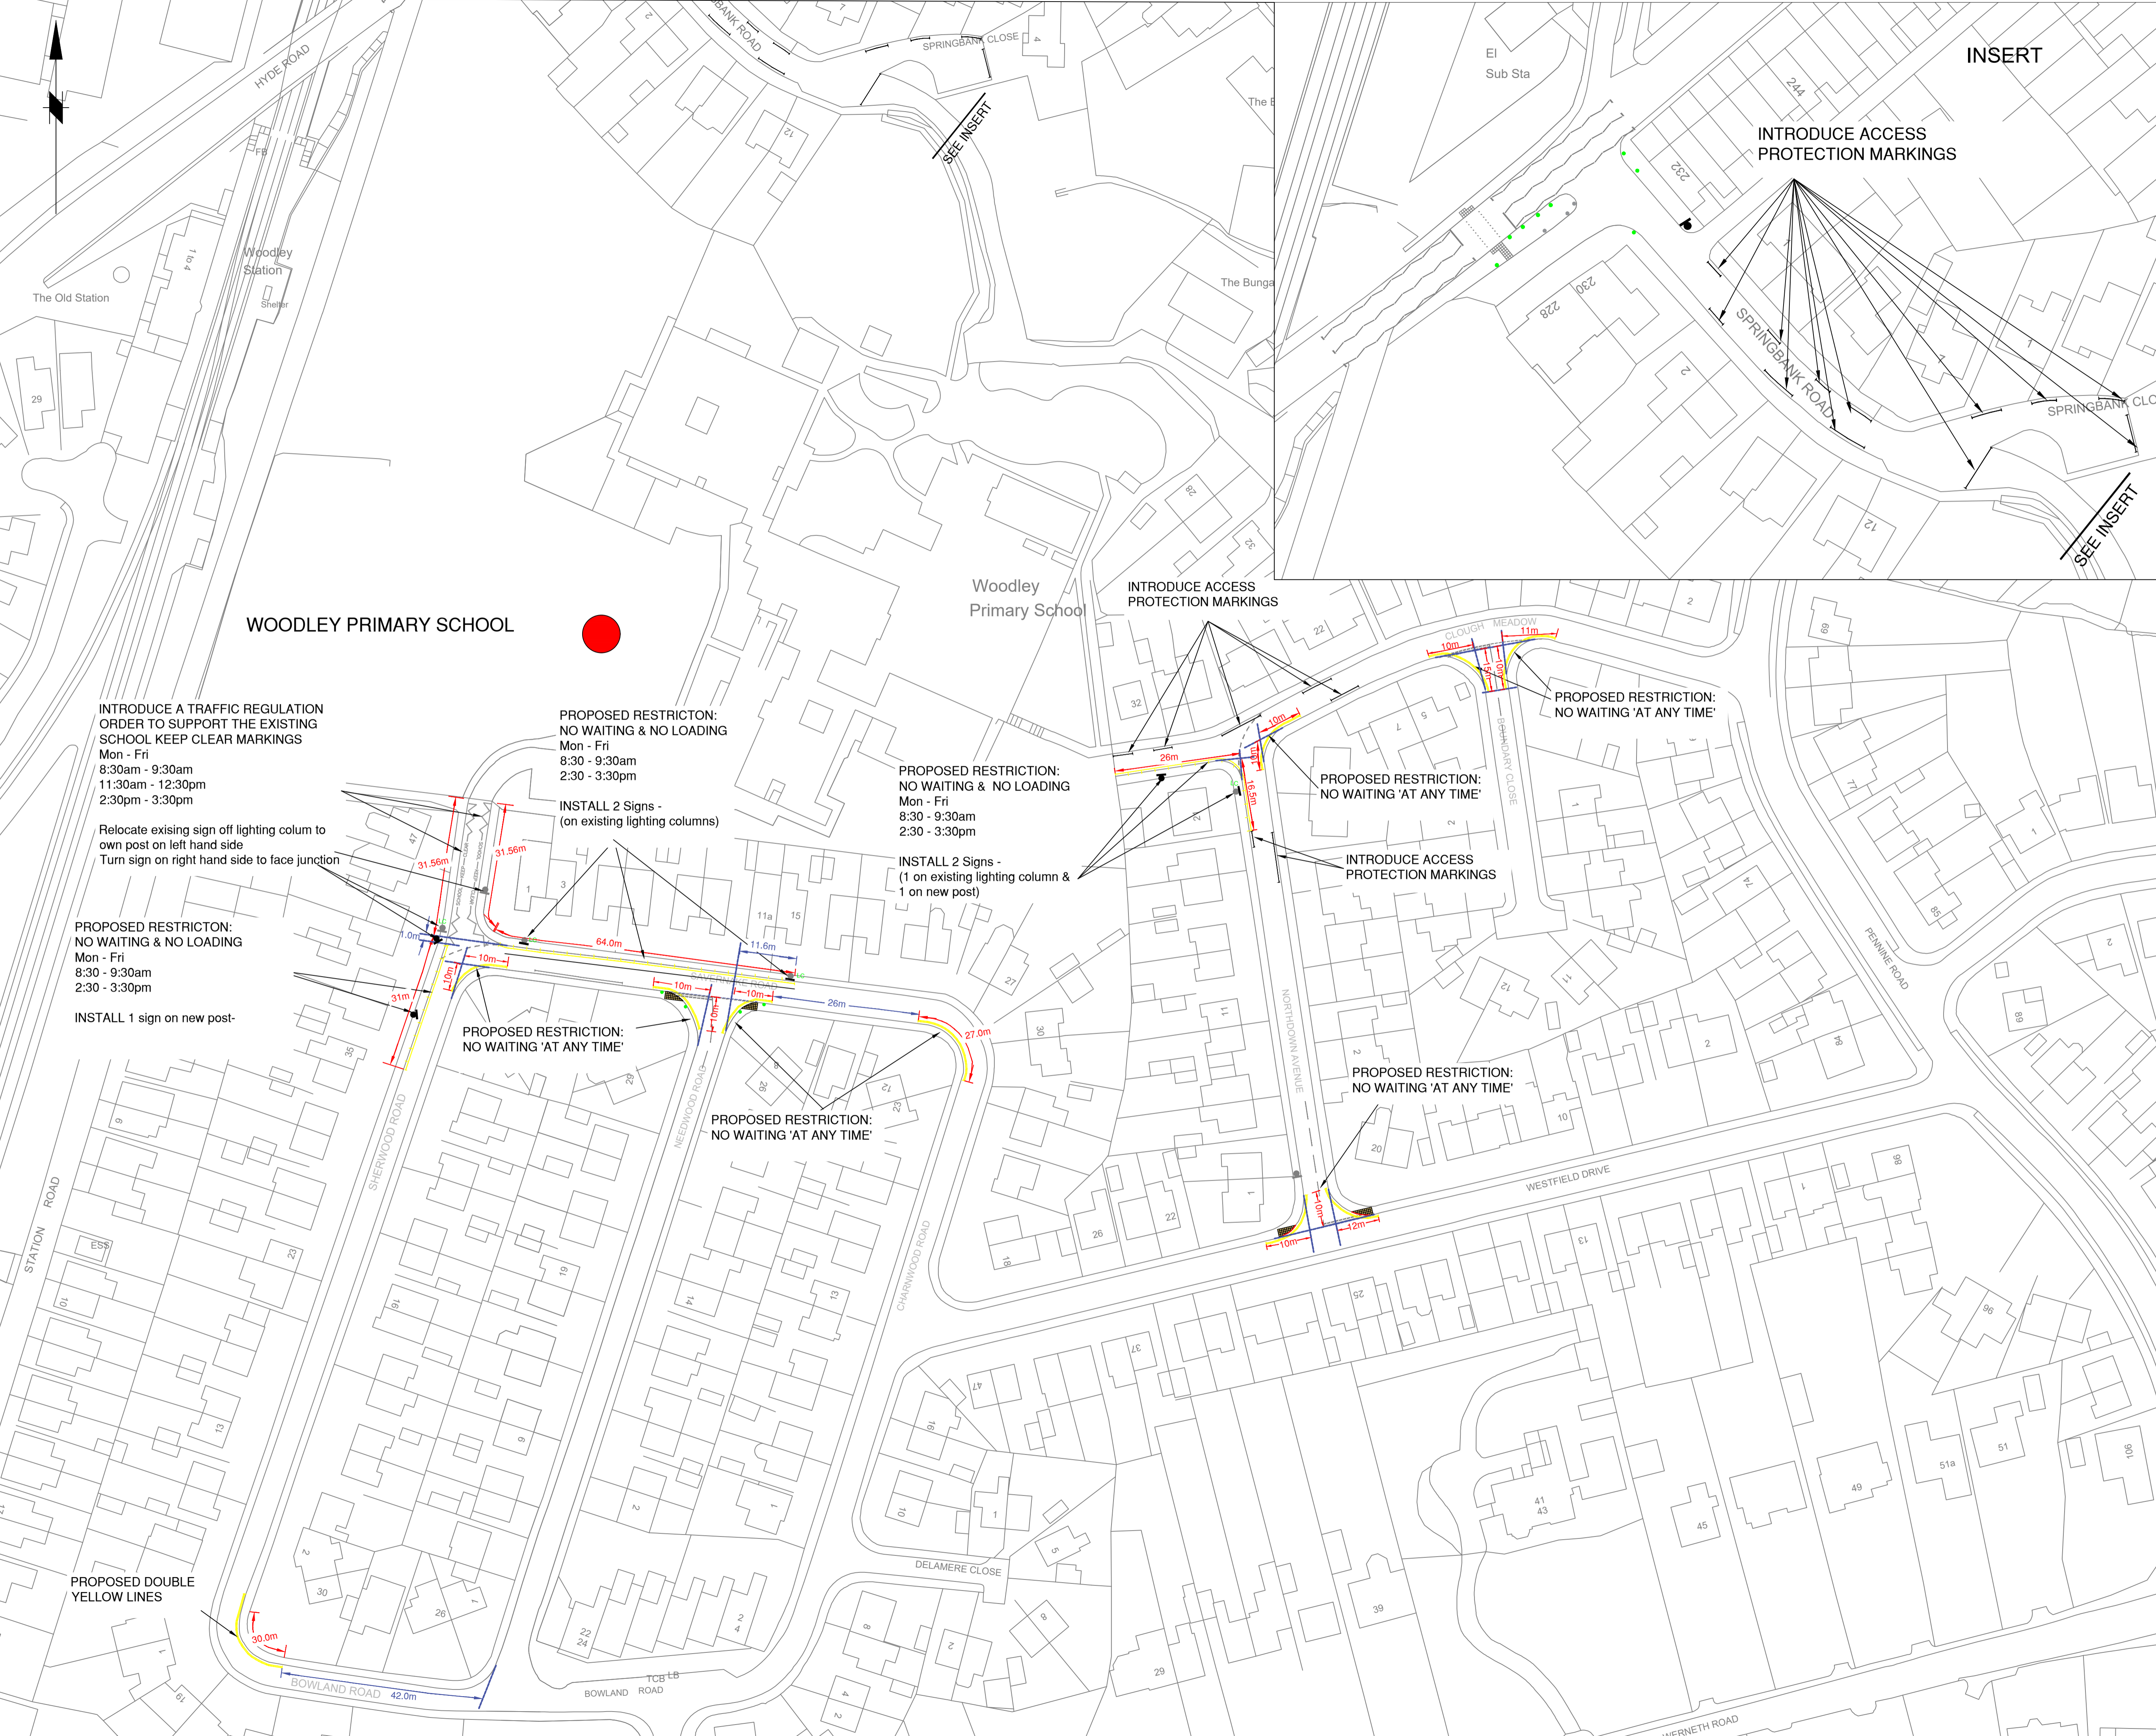

- KEY:
- EXISTING SCHOOL KEEP CLEAR MARKINGS
 - PROPOSED NO WAITING AT ANY TIME RESTRICTIONS
 - PROPOSED NO WAITING & NO LOADING MARKINGS
 - PROPOSED ACCESS PROTECTION MARKINGS
 - WOODLEY PRIMARY SCHOOL

INTRODUCE A TRAFFIC REGULATION ORDER TO SUPPORT THE EXISTING SCHOOL KEEP CLEAR MARKINGS
 Mon - Fri
 8:30am - 9:30am
 11:30am - 12:30pm
 2:30pm - 3:30pm

Relocate existing sign off lighting column to own post on left hand side
 Turn sign on right hand side to face junction

PROPOSED RESTRICTION:
 NO WAITING & NO LOADING
 Mon - Fri
 8:30 - 9:30am
 2:30 - 3:30pm

INSTALL 1 sign on new post-

PROPOSED RESTRICTION:
 NO WAITING & NO LOADING
 Mon - Fri
 8:30 - 9:30am
 2:30 - 3:30pm

INSTALL 2 Signs -
 (on existing lighting columns)

PROPOSED RESTRICTION:
 NO WAITING & NO LOADING
 Mon - Fri
 8:30 - 9:30am
 2:30 - 3:30pm

INSTALL 2 Signs -
 (1 on existing lighting column & 1 on new post)

PROPOSED RESTRICTION:
 NO WAITING 'AT ANY TIME'

INTRODUCE ACCESS PROTECTION MARKINGS

PROPOSED RESTRICTION:
 NO WAITING 'AT ANY TIME'

PROPOSED RESTRICTION:
 NO WAITING 'AT ANY TIME'

PROPOSED DOUBLE YELLOW LINES

B	RPO	CAS	04.01.23	ADDITIONAL TEXT REGARDING PROPOSALS ADDED.
A	RPO	CAS	08.12.22	ADDITIONAL PARKING RESTRICTIONS AND ACCESS PROTECTION MARKINGS ADDED.
Rev.	Drawn	Checked	Date	Revision Details

AMENDMENTS



SERVICES TO PLACE
 Job Title

ROAD SAFETY AROUND SCHOOLS

Drawing Title

WOODLEY PRIMARY SCHOOL - TRO PLAN

Drawn	Engineer	Checked	Approved
GK	CAS	CAS	AM
Date	Date	Date	Date
13/03/23	13/03/23	13/03/23	13/03/23
Size	Scale		
A1	1:500		
Drawing No.	0305 / 52 / WP / 004		Revision
			A