
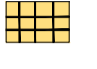











- KEY:**
-  EXISTING UNCONTROLLED PEDESTRIAN CROSSING
 -  PROPOSED UNCONTROLLED PEDESTRIAN CROSSING
 -  DROPPED KERB LOCATION
 -  PROPOSED ROAD MARKINGS / PARKING RESTRICTIONS
 -  EXISTING ROAD MARKINGS
 -  PROPOSED SIGN
 -  EXISTING SIGN
 -  17 NO. PROPOSED PENCIL BOLLARD
 -  2 NO. PROPOSED MIDDLETON BOLLARD
 -  ONE WAY OPTION


MIDDLETON BOLLARD PENCIL BOLLARD



**No stopping
Mon - Fri
8 am - 5 pm
on school entrance
markings**

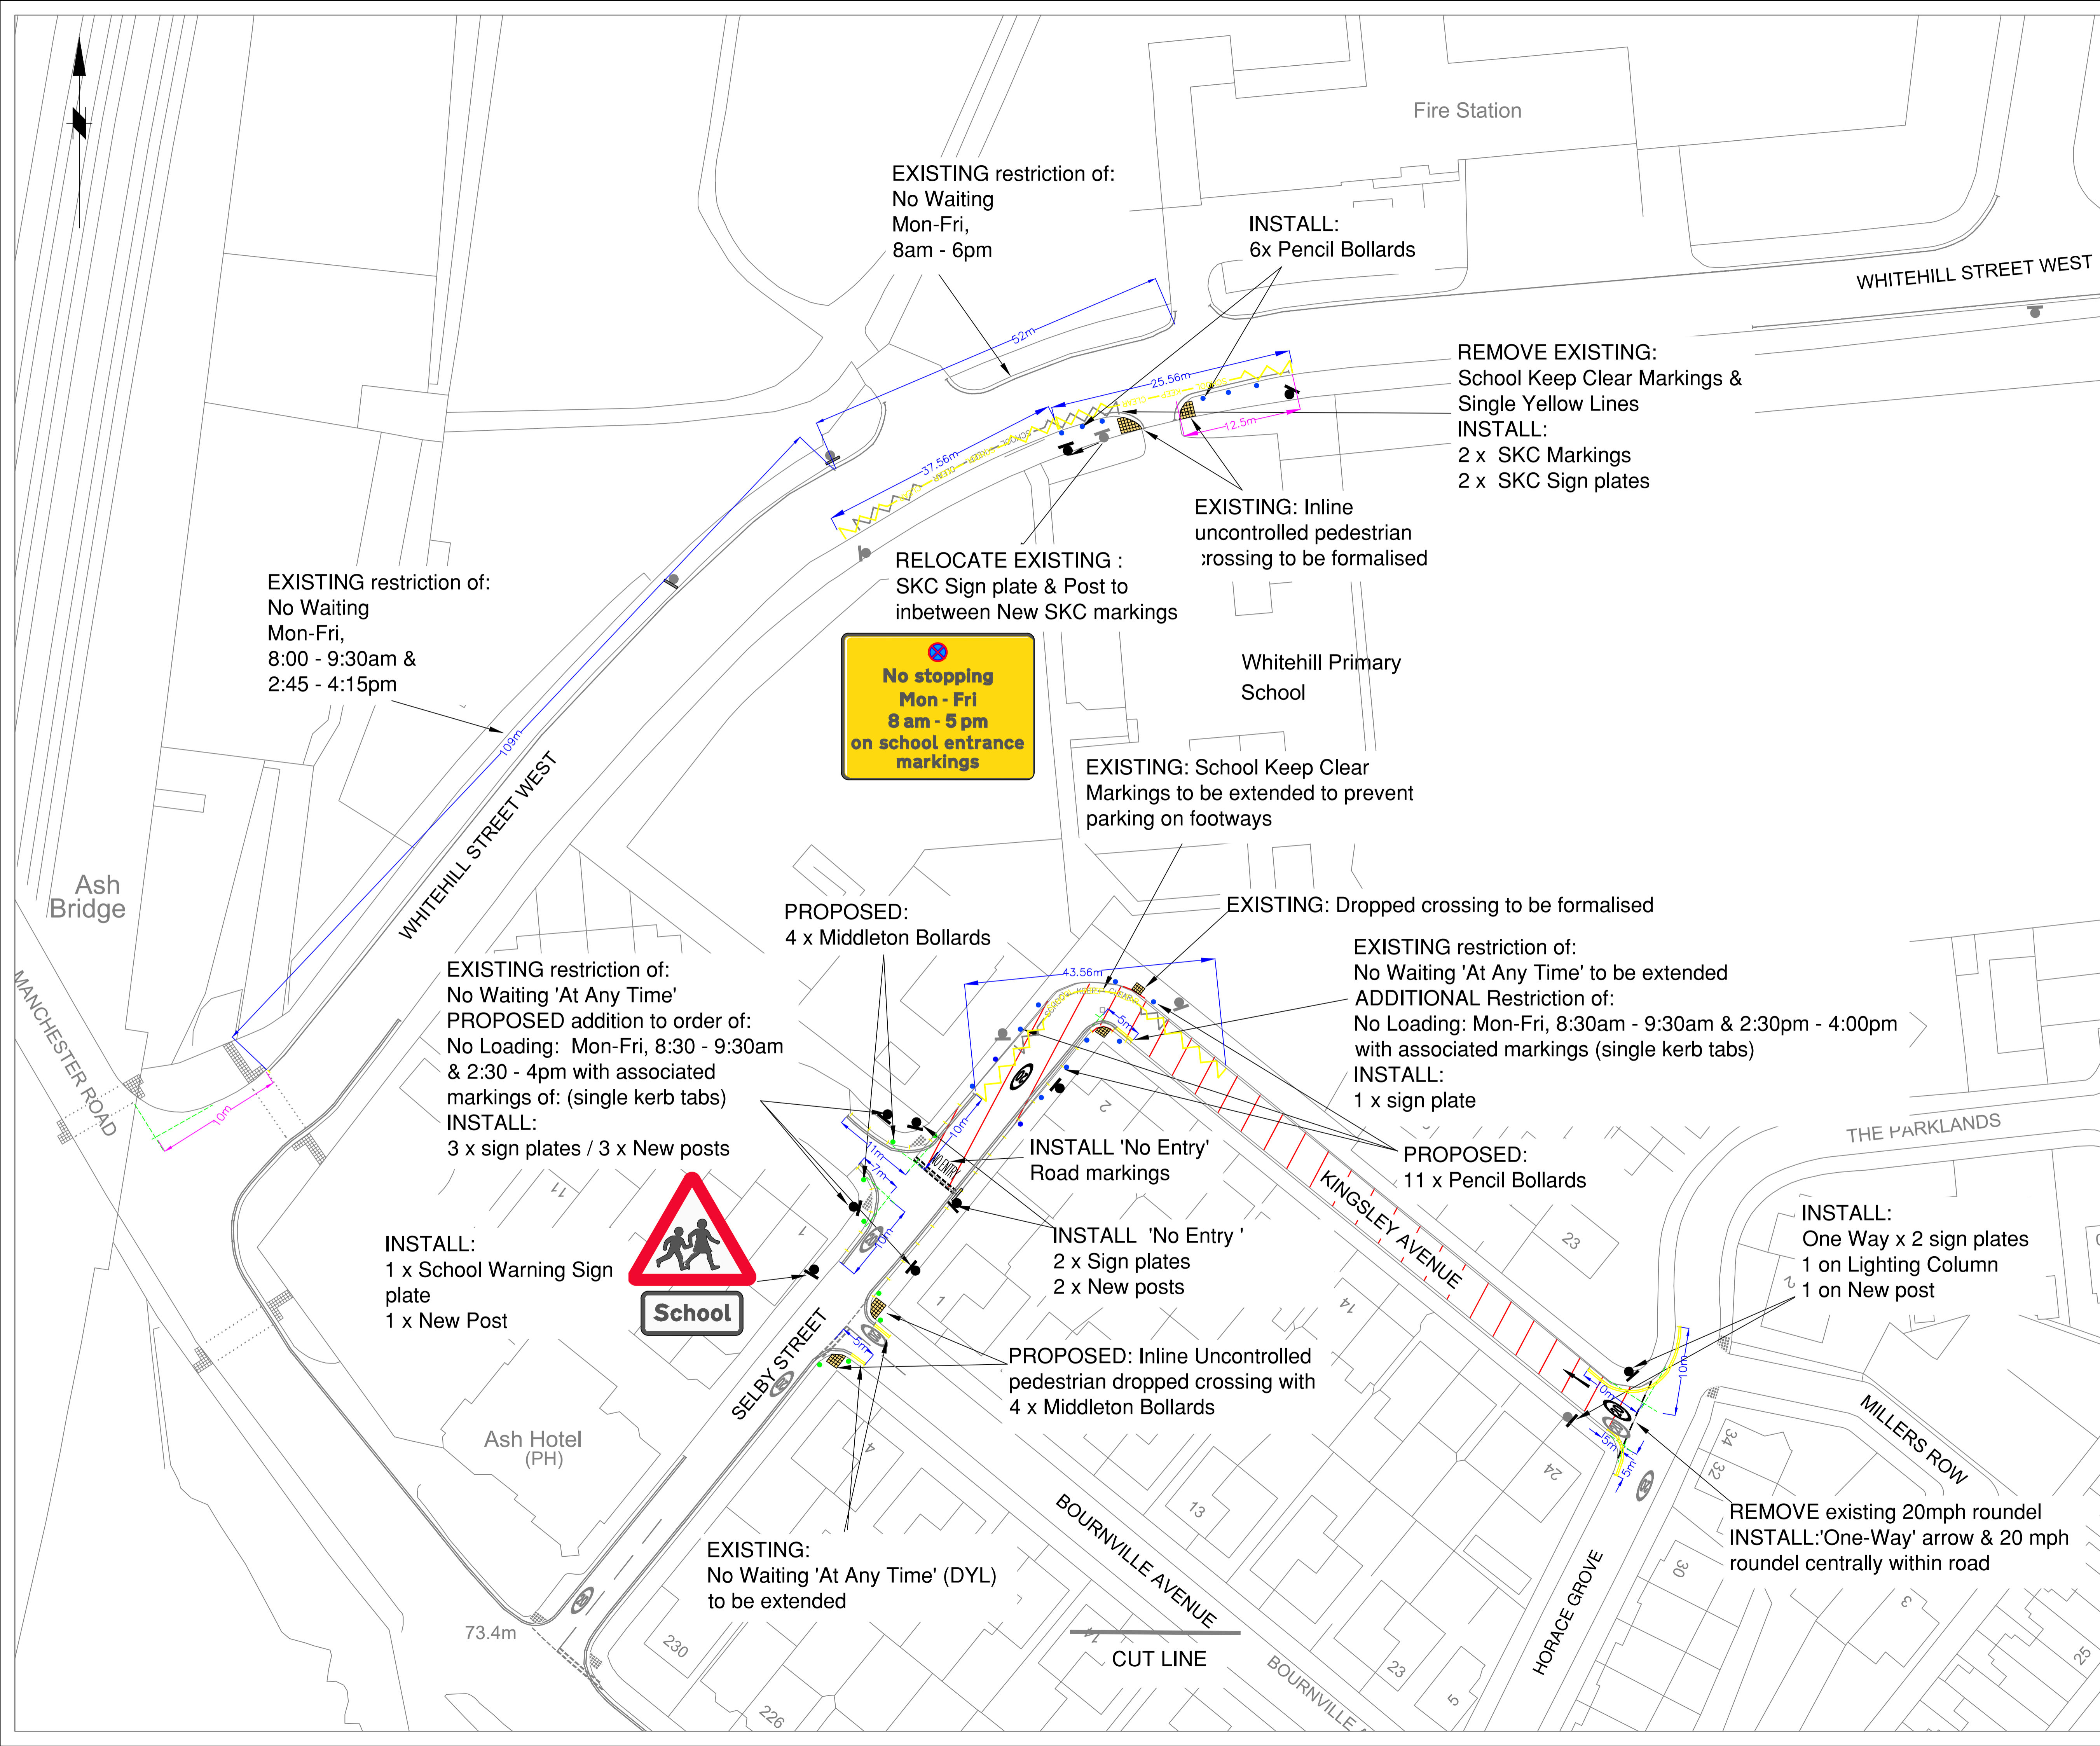

Rev.	Drawn	Checked	Date	Revision Details
AMENDMENTS				

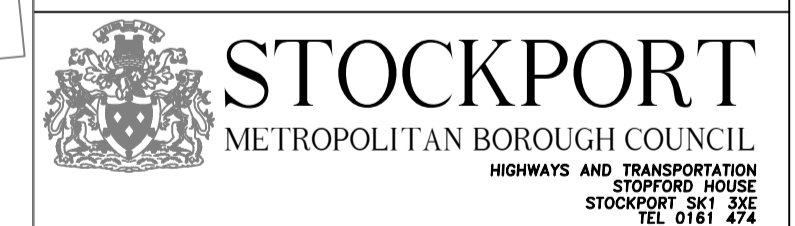

SERVICES TO PLACE
Job Title
**ROAD SAFETY
AROUND SCHOOLS**

Drawing Title
**WHITEHILL PRIMARY
SCHOOL**

Drawn	Engineer	Checked	Approved
GK	GK	SA	AM
Date	Date	Date	Date
17/05/24	20/08/24	22/08/24	23/08/24
Size	Scale		
A1	1:500		
Drawing No.	0305 / 60 / WH / 000		Revision
			A