
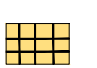











- KEY:**
-  EXISTING UNCONTROLLED PEDESTRIAN CROSSING
  -  PROPOSED UNCONTROLLED PEDESTRIAN CROSSING
  -  DROPPED KERB LOCATION
  -  PROPOSED ROAD MARKINGS / PARKING RESTRICTIONS
  -  EXISTING ROAD MARKINGS
  -  PROPOSED SIGN
  -  EXISTING SIGN
  -  17 NO. PROPOSED PENCIL BOLLARD
  -  2 NO. PROPOSED MIDDLETON BOLLARD
  -  ONE WAY OPTION

MIDDLETON BOLLARD PENCIL BOLLARD



**No stopping  
Mon - Fri  
8 am - 5 pm  
on school entrance  
markings**

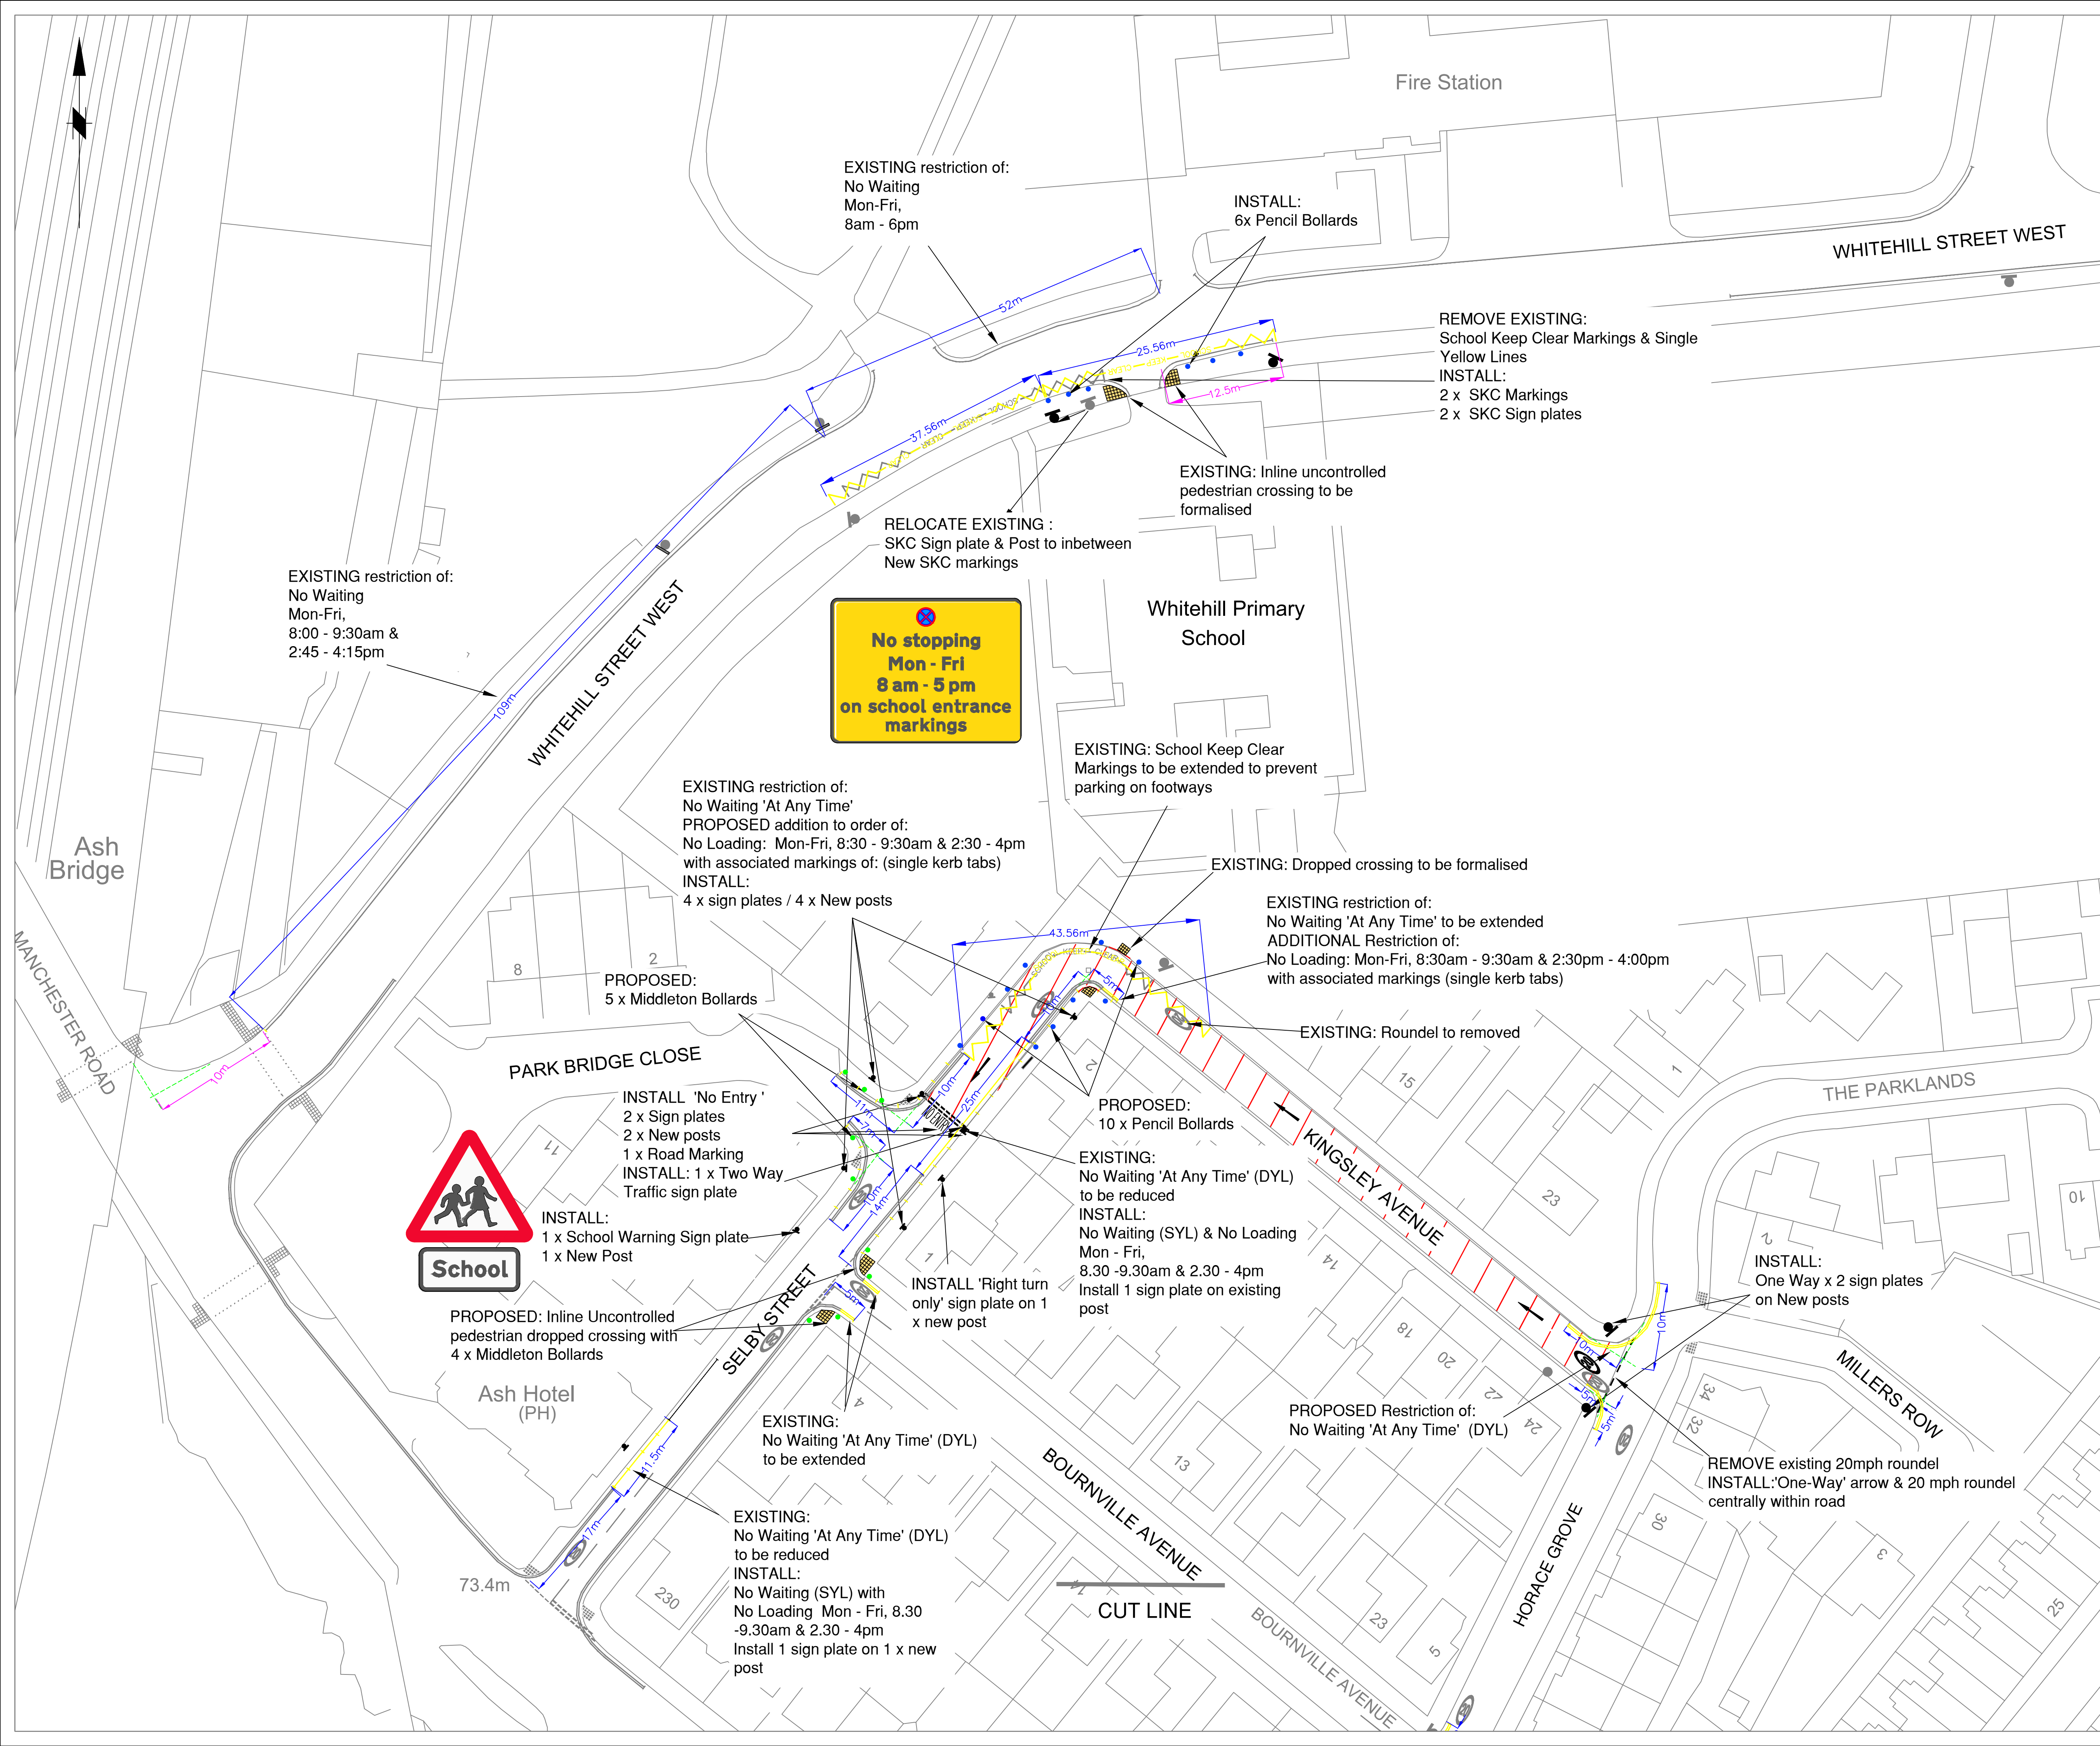

Rev.	Drawn	Checked	Date	Revision Details
AMENDMENTS				
<b>STOCKPORT</b> METROPOLITAN BOROUGH COUNCIL HIGHWAYS AND TRANSPORTATION STOCKPORT HOUSE STOCKPORT SK1 3SE TEL: 0161 474				
SERVICES TO PLACE Job Title				
<b>ROAD SAFETY AROUND SCHOOLS</b>				
Drawing Title				
<b>WHITEHILL PRIMARY SCHOOL</b>				
Drawn	Engineer	Checked	Approved	
GK	GK	SA	AM	
Date	Date	Date	Date	
15/11/24	15/11/24	15/11/24	15/11/24	
Size	Scale			
A1	1:500			
Drawing No. 0305 / 60 / WH / 000				Revision C