


- KEY:**
- EXISTING UNCONTROLLED PEDESTRIAN CROSSING
 - PROPOSED ROAD MARKINGS / PARKING RESTRICTIONS
 - EXISTING ROAD MARKINGS
 - PROPOSED SIGN
 - EXISTING SIGN




**PROPOSED Restriction of:
No Waiting 'At Any Time' (DYL)**

**INSTALL:
1 x School Warning Sign
1 x New Post**

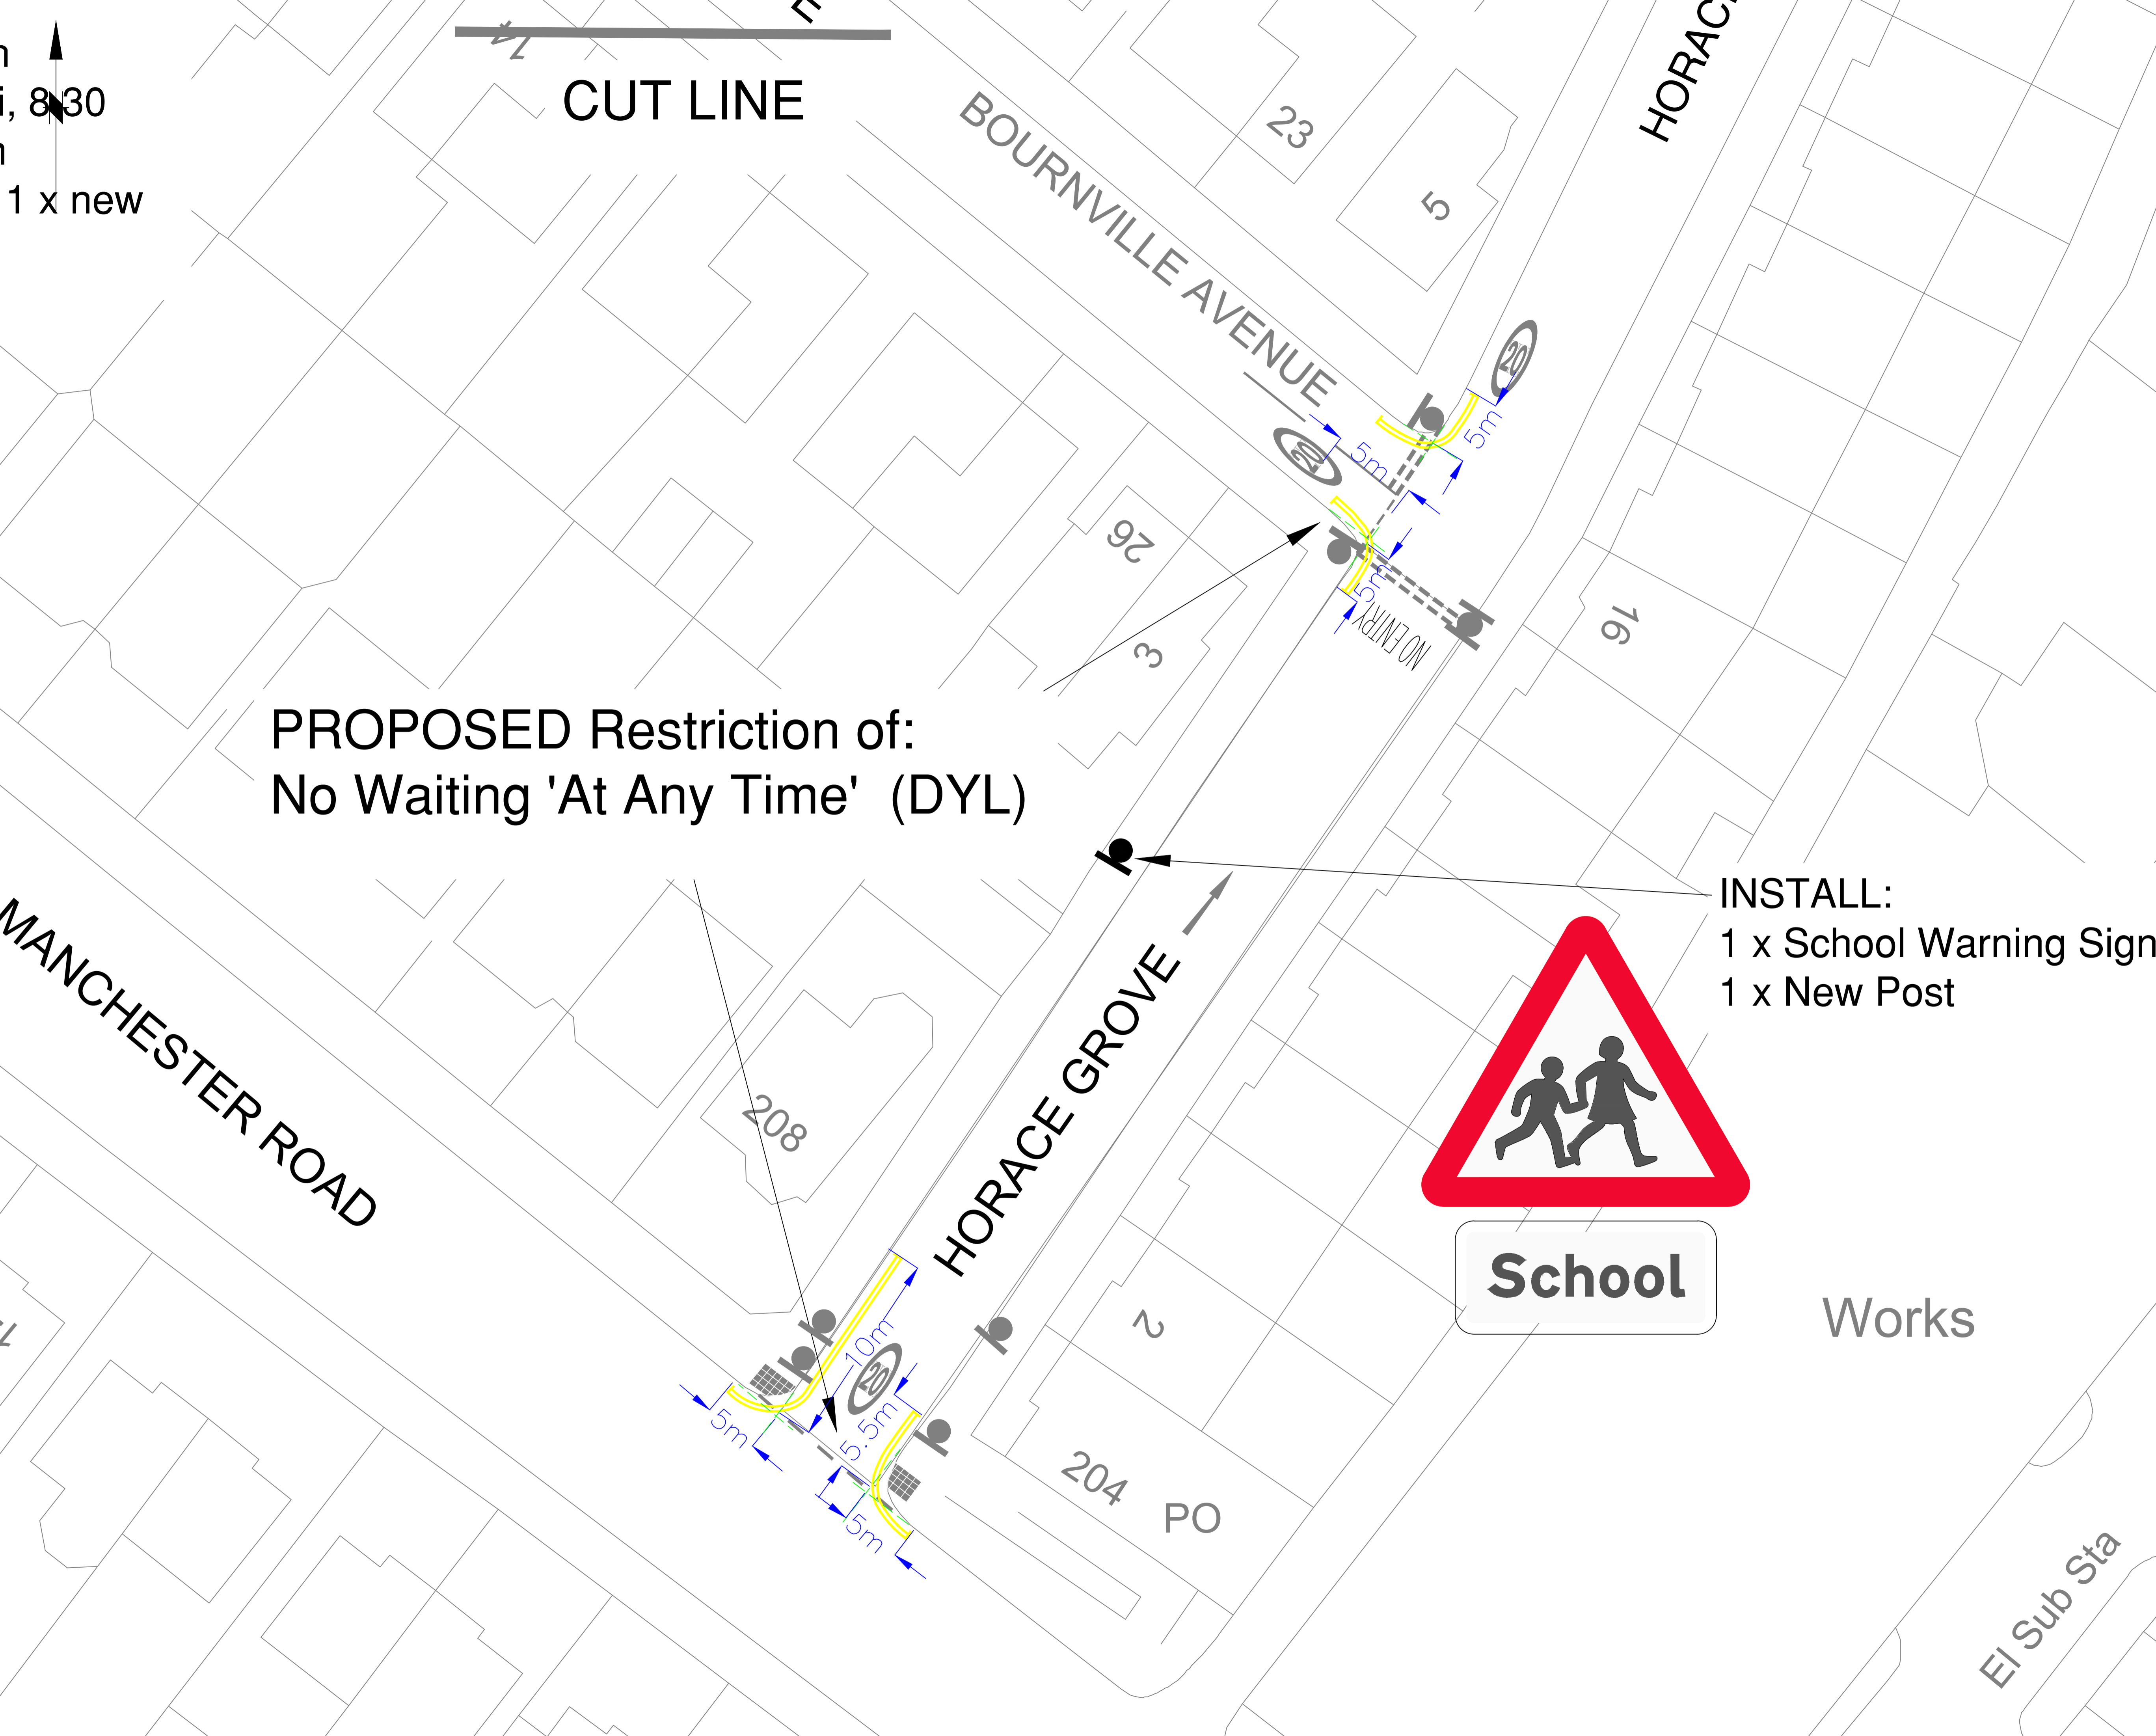

Works

Rev.	Drawn	Checked	Date	Revision Details
AMENDMENTS				

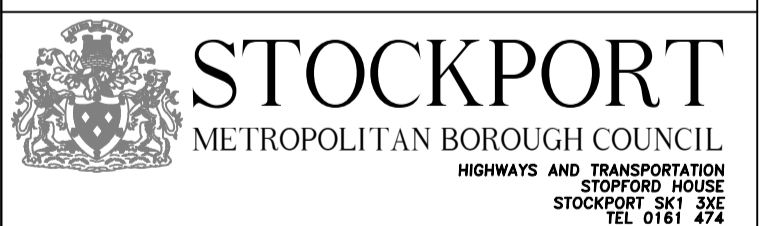

SERVICES TO PLACE
Job Title

**ROAD SAFETY
AROUND SCHOOLS**

Drawing Title

**WHITEHILL PRIMARY
SCHOOL
HORACE GROVE**

Drawn	Engineer	Checked	Approved
GK	GK	SA	AM
Date	Date	Date	Date
17/05/24	15/11/24	15/11/24	15/11/24
Size	Scale		
A1	1:500		

Drawing No. 0305 / 60 / WH / 001 Revision C