



- KEY:**
- EXISTING UNCONTROLLED PEDESTRIAN CROSSING
 - PROPOSED ROAD MARKINGS / PARKING RESTRICTIONS
 - EXISTING ROAD MARKINGS
 - PROPOSED SIGN
 - EXISTING SIGN

**PROPOSED Restriction of:
No Waiting 'At Any Time' (DYL)**

CUT LINE

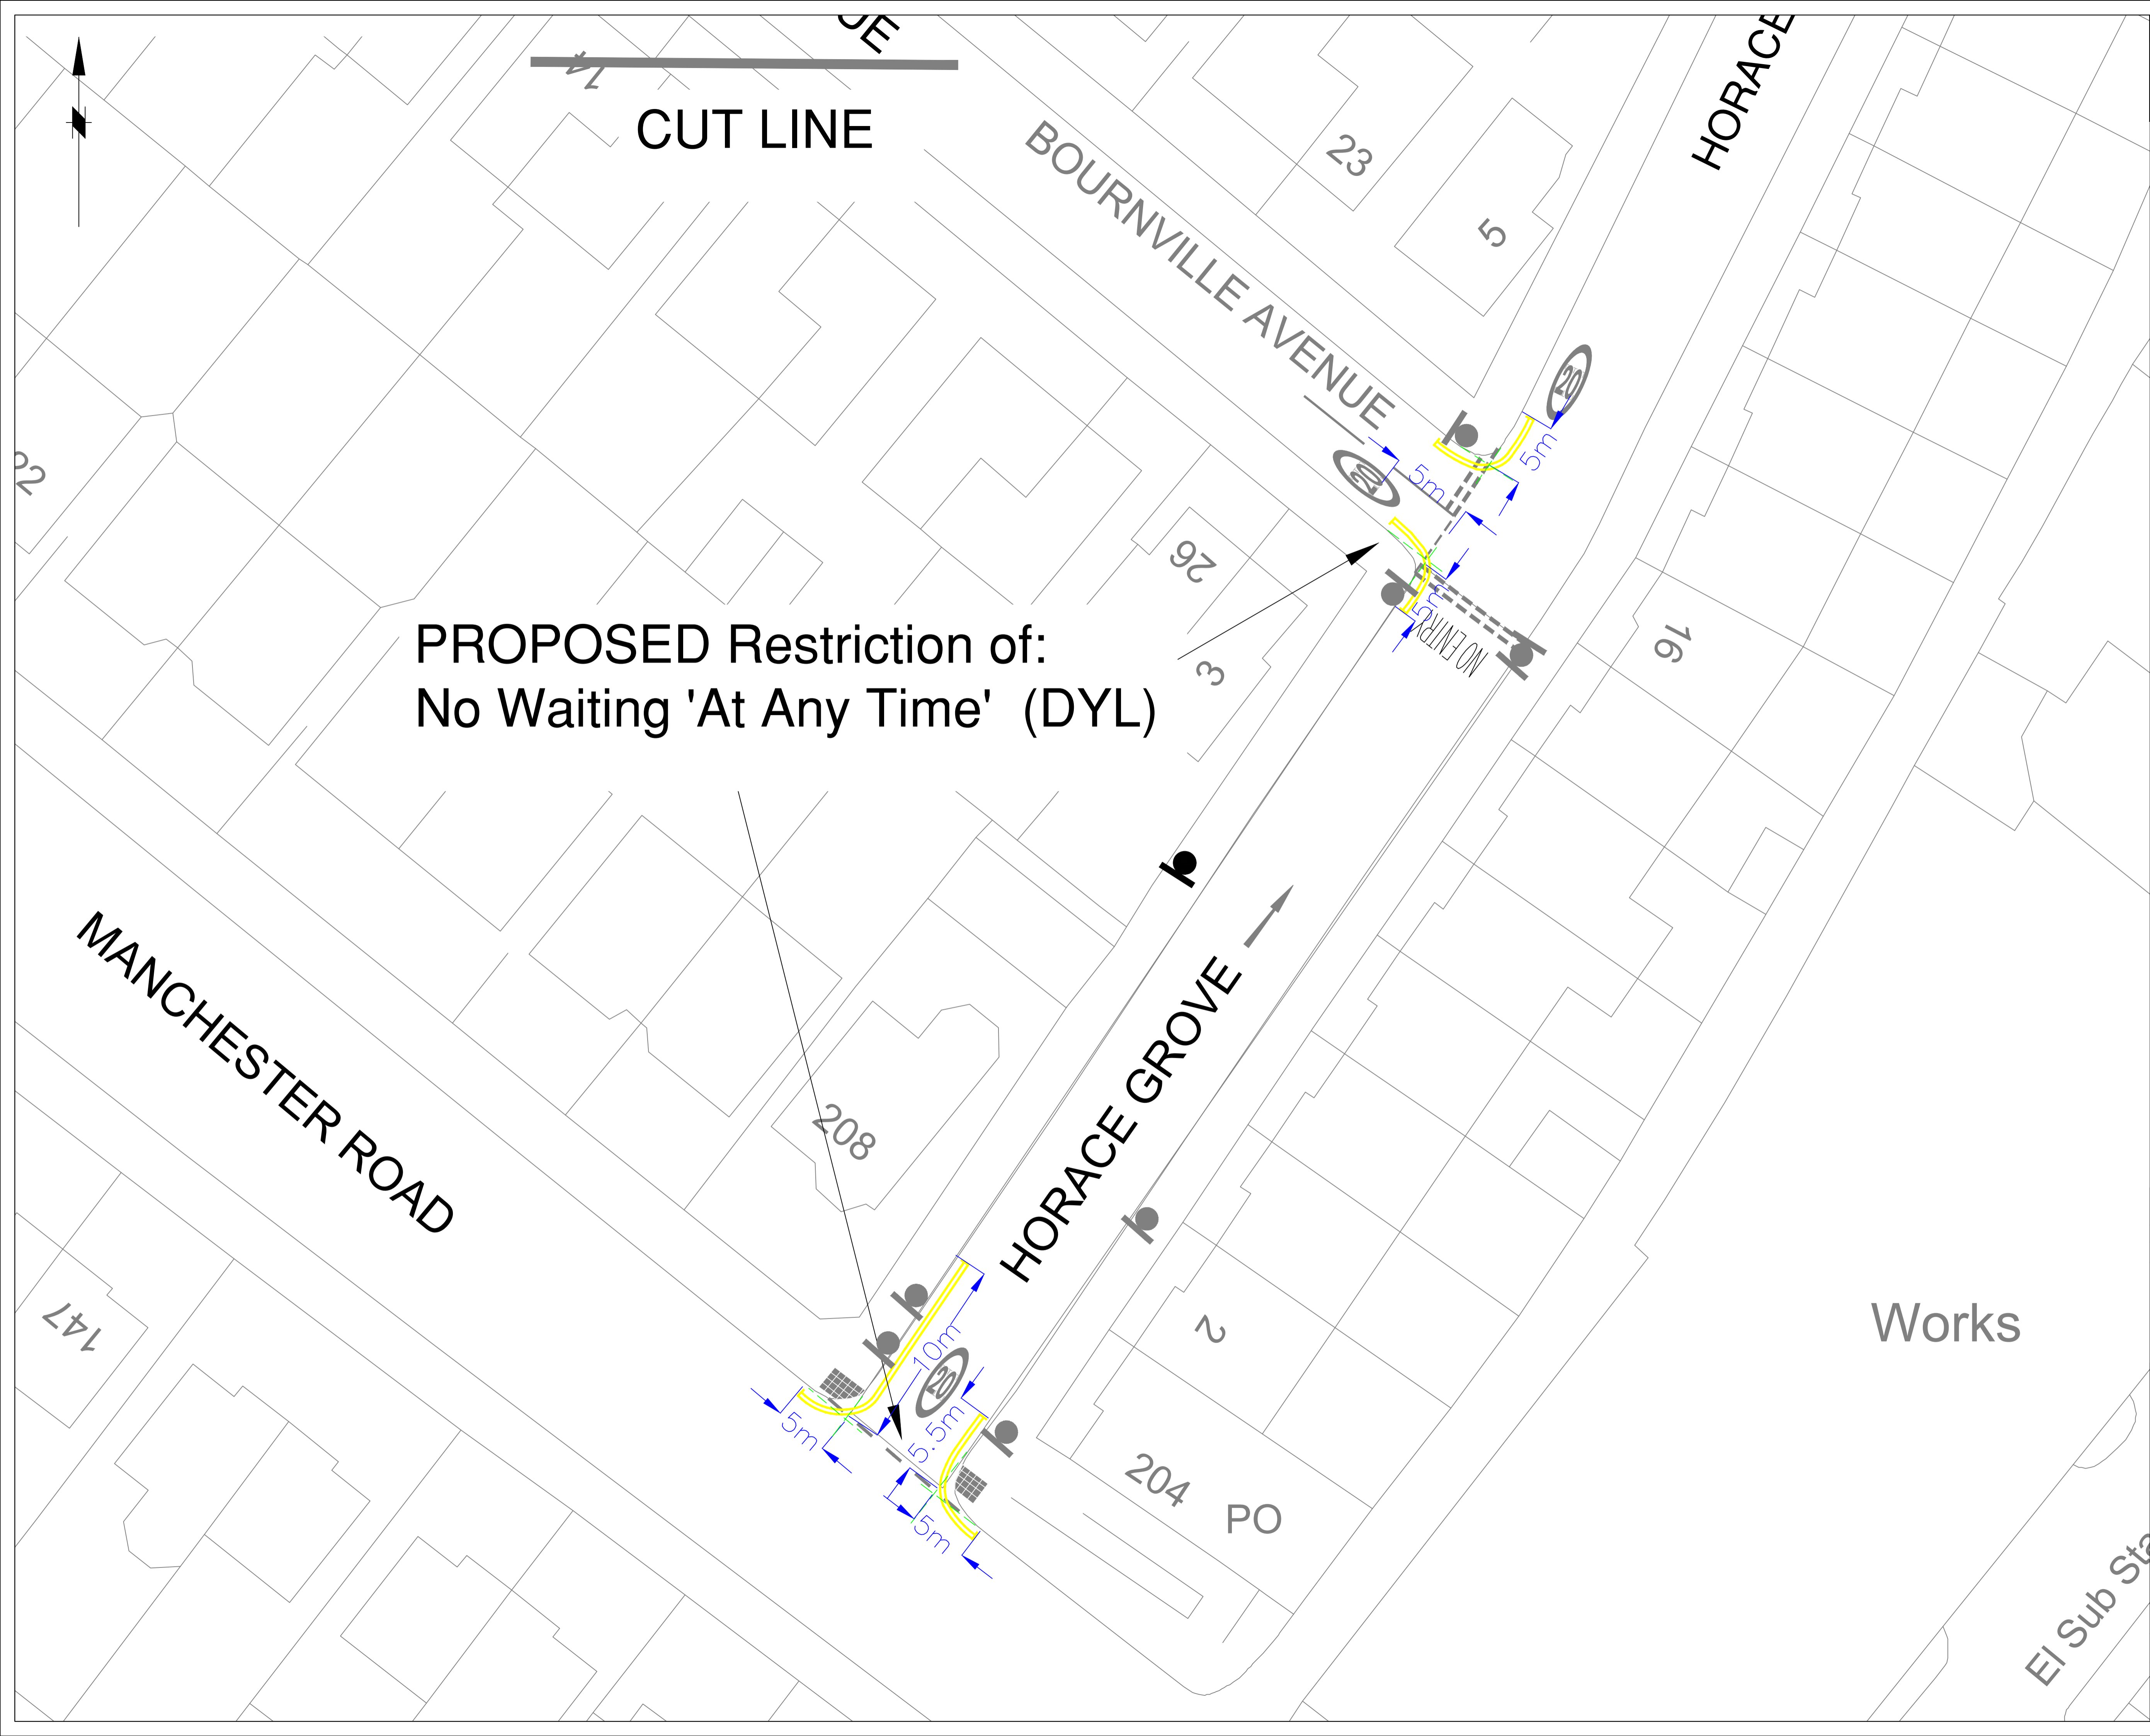

Rev.	Drawn	Checked	Date	Revision Details
AMENDMENTS				

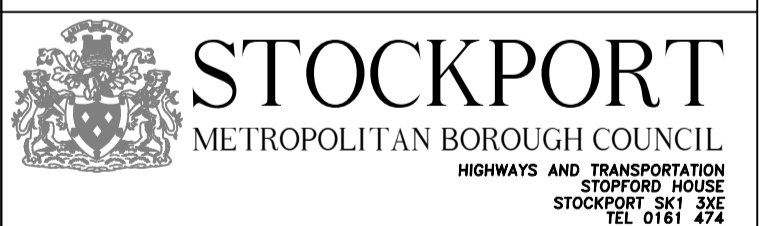

SERVICES TO PLACE
Job Title

**ROAD SAFETY
AROUND SCHOOLS**

Drawing Title

**WHITEHILL PRIMARY
SCHOOL
HORACE GROVE - TRO**

Drawn	Engineer	Checked	Approved
GK	GK	SA	AM
Date	Date	Date	Date
23/08/24	15/11/24	15/11/24	15/11/24
Size	Scale		
A1	1:500		