


Key



SCHOOL KEEP CLEAR No stopping 8am - 5pm on School entrance markings




PROPOSED: 'H-Bar' / Access Protection Markings

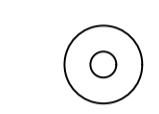

PROPOSED: Pencil bollards x 4



PROPOSED: 20mph Roundels x 4

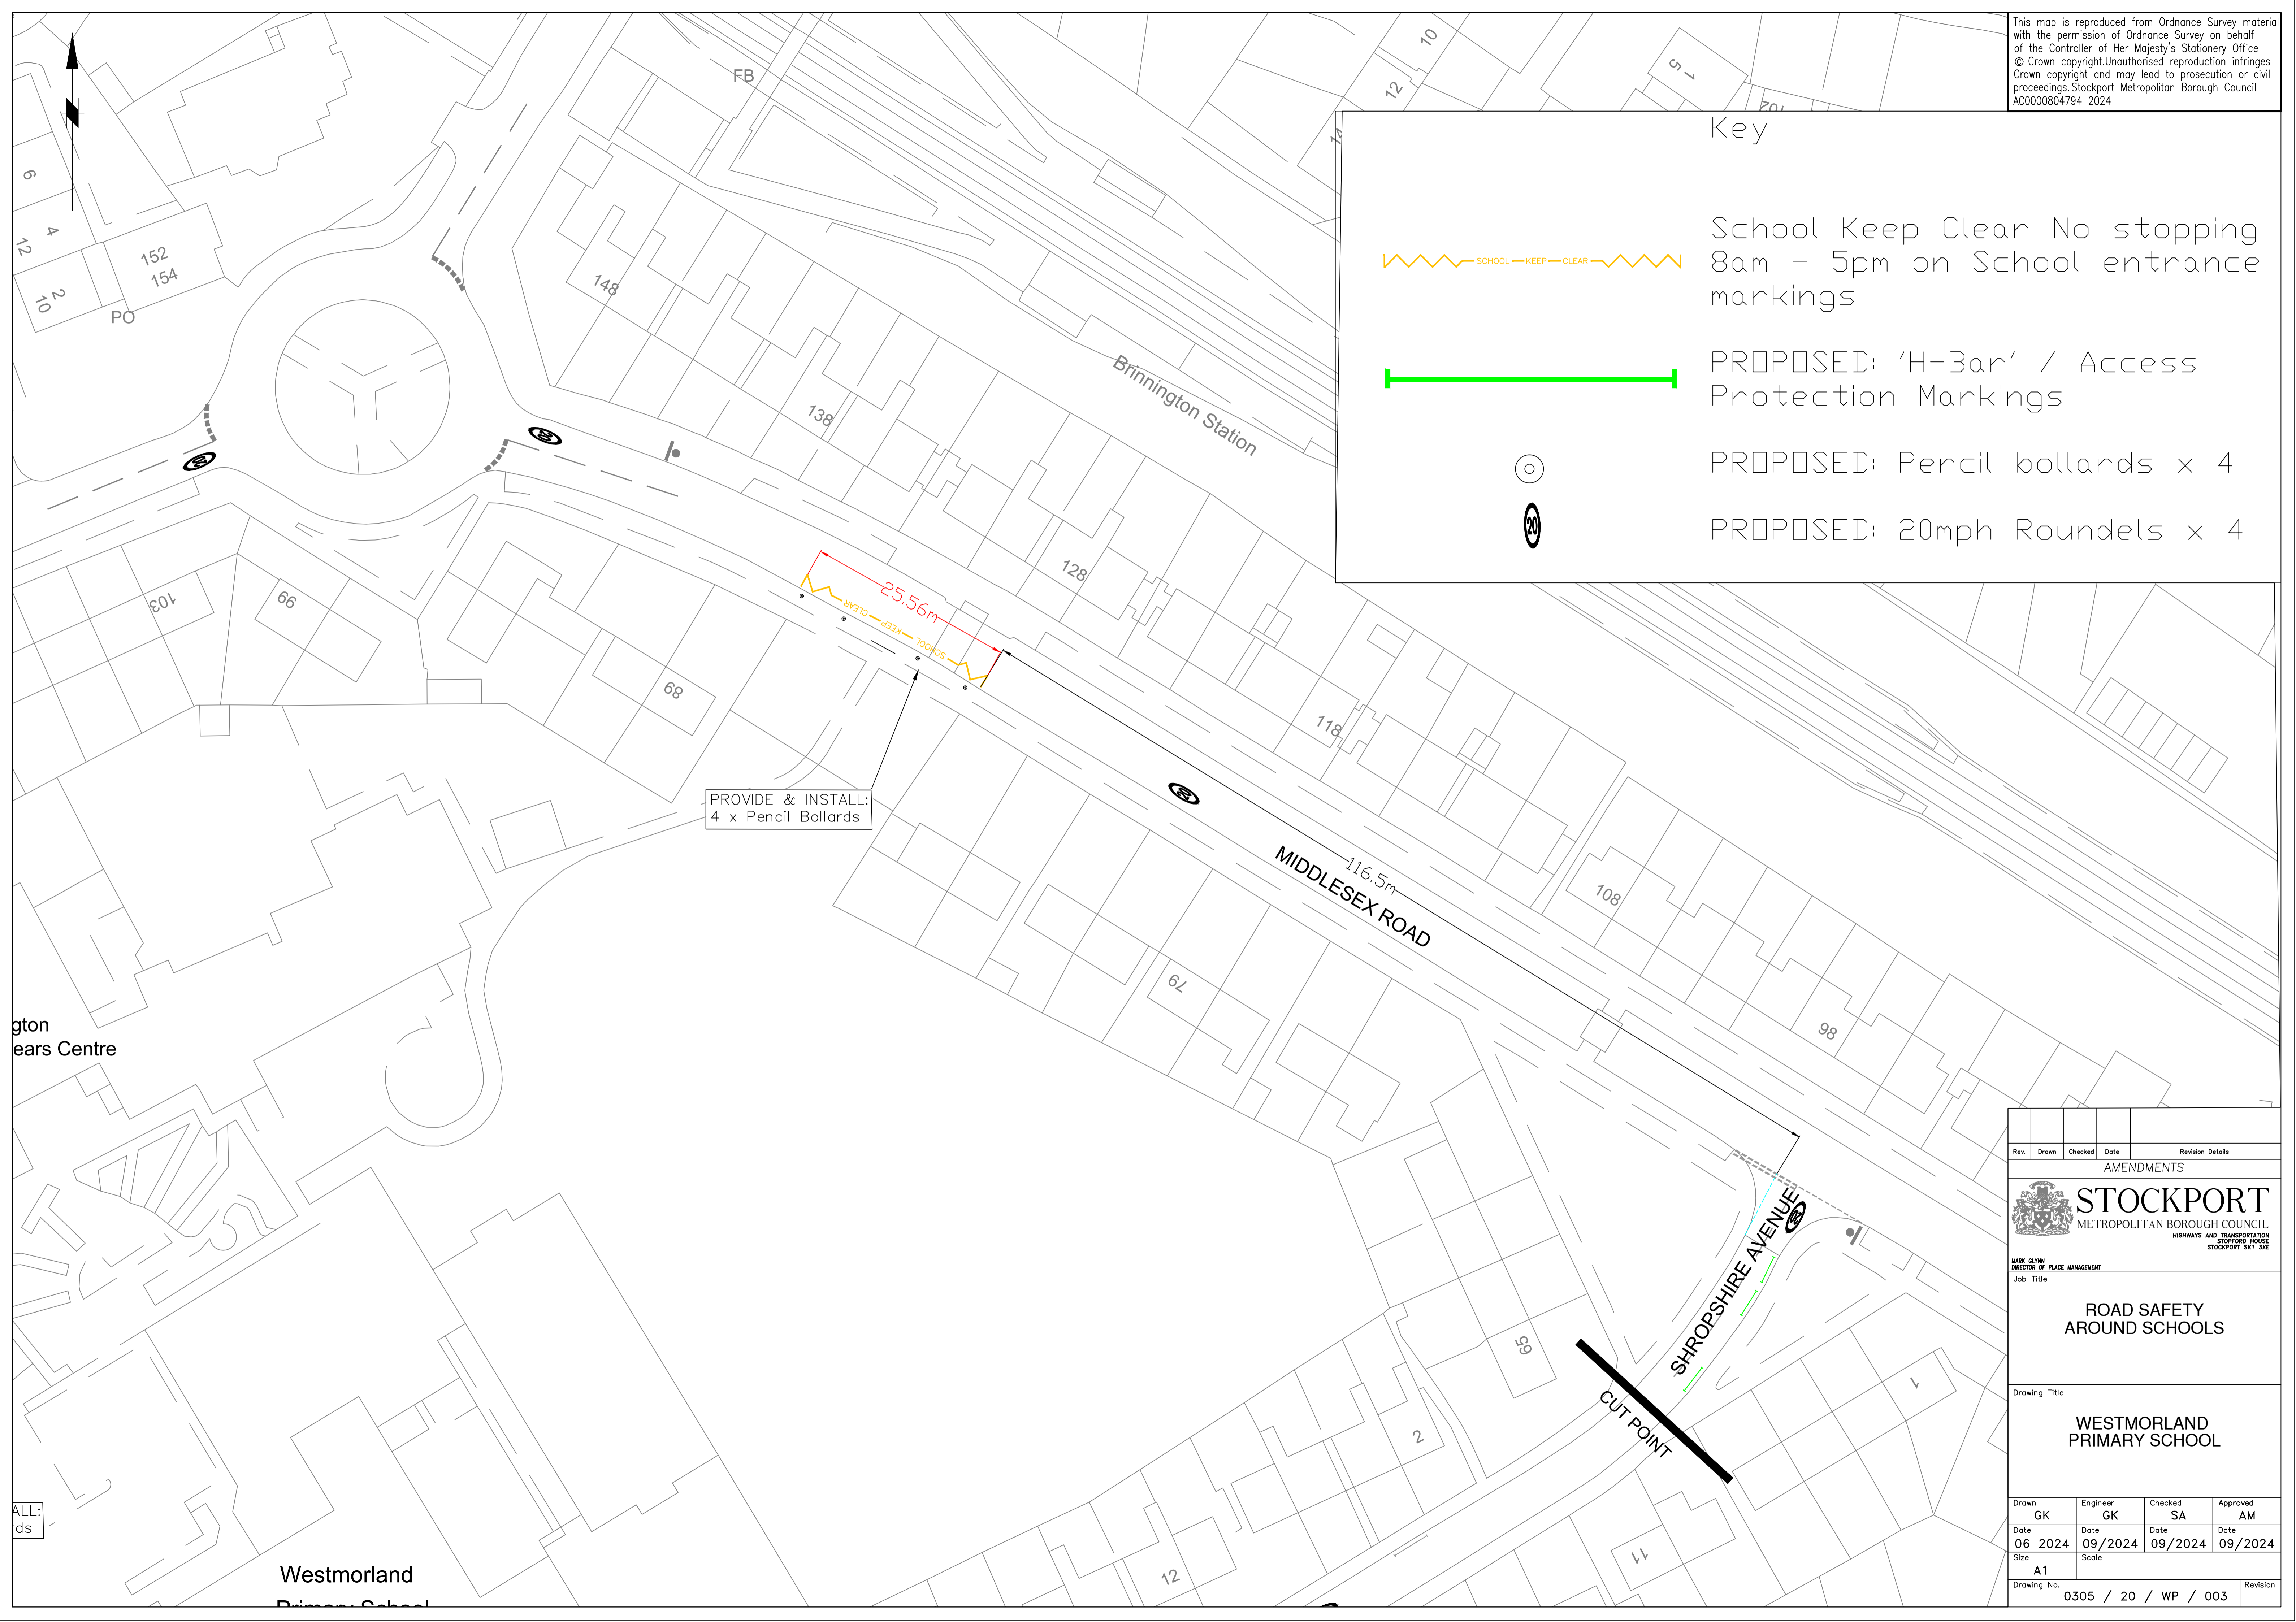

gton
ears Centre

ALL:
ds

Westmorland
Primary School

Rev.	Drawn	Checked	Date	Revision Details
AMENDMENTS				

STOCKPORT
METROPOLITAN BOROUGH COUNCIL
HIGHWAYS AND TRANSPORTATION STOCKPORT HOUSE STOCKPORT SK1 3XE

MARK GLYNN
DIRECTOR OF PLACE MANAGEMENT
Job Title

**ROAD SAFETY
AROUND SCHOOLS**

Drawing Title

**WESTMORLAND
PRIMARY SCHOOL**

Drawn	Engineer	Checked	Approved
GK	GK	SA	AM
Date	Date	Date	Date
06/2024	09/2024	09/2024	09/2024
Size	Scale		
A1			
Drawing No.	0305 / 20 / WP / 003		Revision