










Key

-  Existing No Waiting (SYL), Mon - Fri 8:30am-9:30am & 3:00pm-3:45pm
-  PROPOSED: No Waiting 'At Any Time' (DYL) & No Loading Mon-Fri 8:15am-9:15am & 2.45pm-3.45pm
-  Existing No Waiting (SYL), Mon - Fri 8:30am-9:30am & 3:00pm-3:45pm
-  PROPOSED: No Waiting (SYL) & No Loading Mon-Fri 8:15am-9:15am & 2.45pm-3.45pm
-  PROPOSED: No Waiting 'At Any Time' (double yellow lines)
-  Proposed School Keep Clear No stopping 8am - 5pm on School entrance markings
-  PROPOSED: 'H-Bar' / Access Protection Markings
-  Existing 'H-bar' Access protection markings

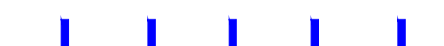

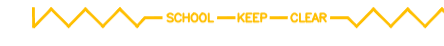PROPOSED Restriction of:
No Waiting 'At Any Time'
junction protection markings

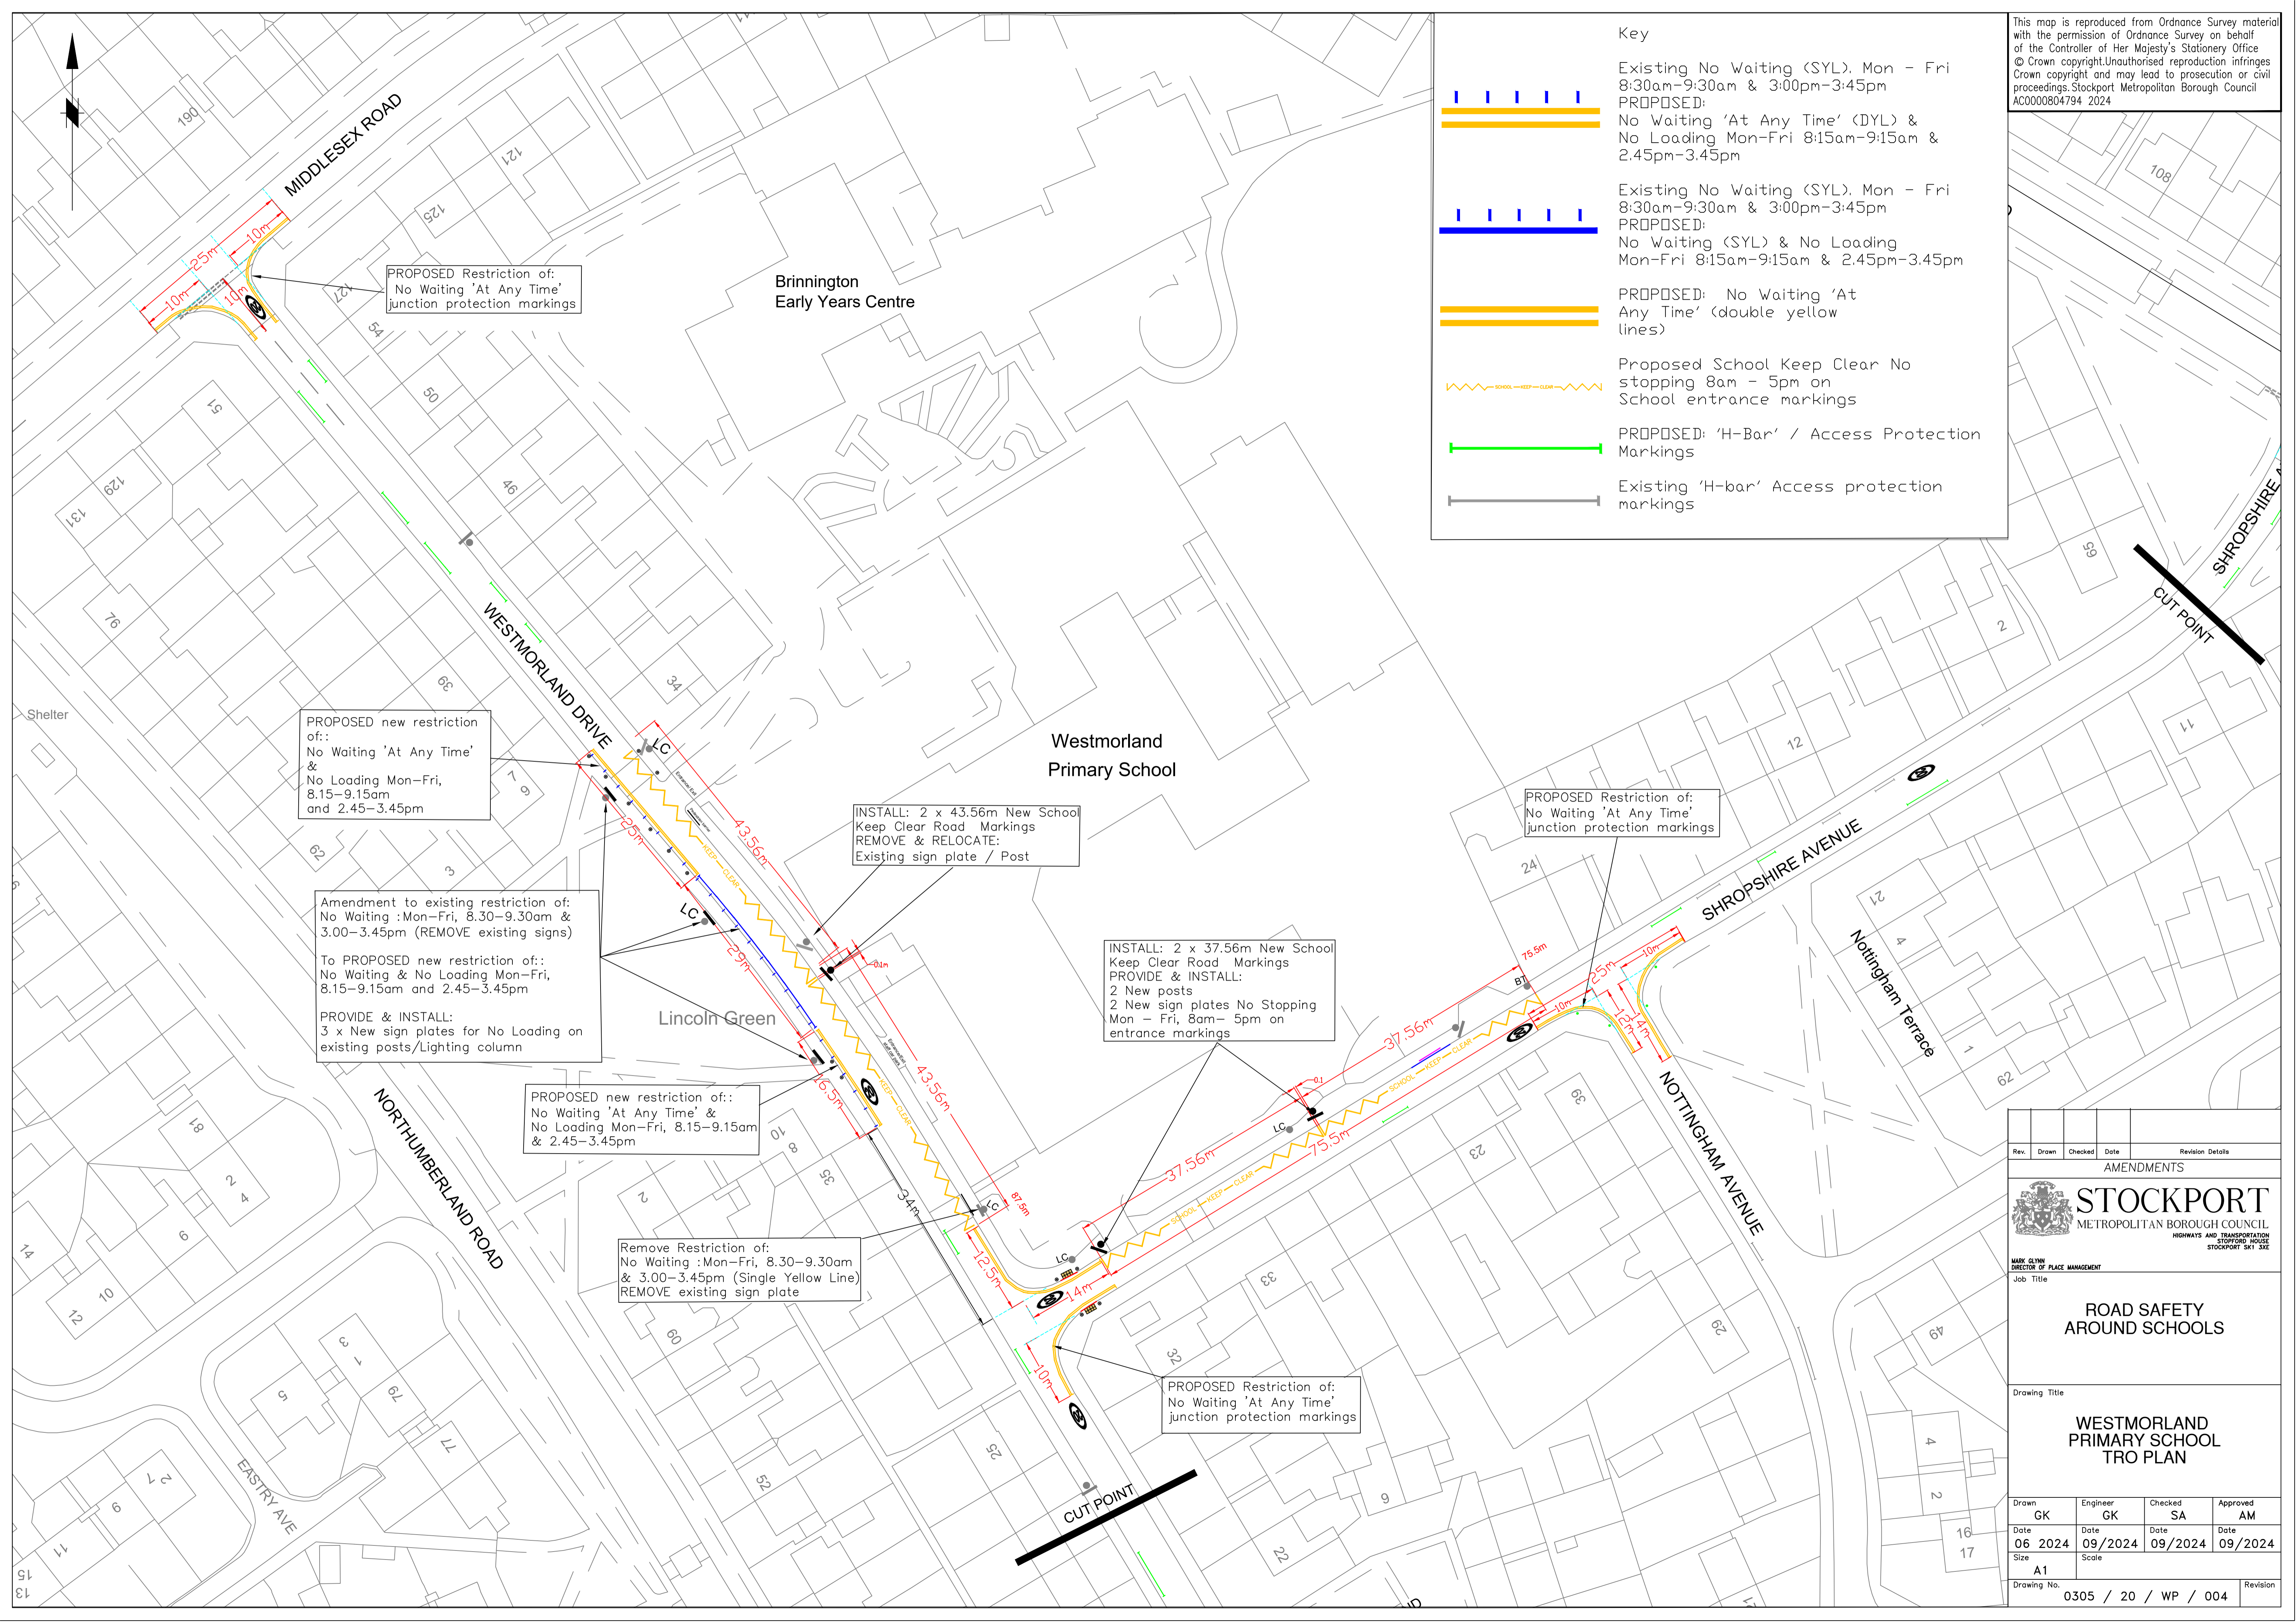Brinnington
Early Years Centre

PROPOSED new restriction of:
No Waiting 'At Any Time'
&
No Loading Mon-Fri,
8.15-9.15am
and 2.45-3.45pm

Westmorland
Primary School

INSTALL: 2 x 43.56m New School
Keep Clear Road Markings
REMOVE & RELOCATE:
Existing sign plate / Post

Amendment to existing restriction of:
No Waiting : Mon-Fri, 8.30-9.30am &
3.00-3.45pm (REMOVE existing signs)
To PROPOSED new restriction of:
No Waiting & No Loading Mon-Fri,
8.15-9.15am and 2.45-3.45pm
PROVIDE & INSTALL:
3 x New sign plates for No Loading on
existing posts/Lighting column

PROPOSED Restriction of:
No Waiting 'At Any Time'
junction protection markings


INSTALL: 2 x 37.56m New School
Keep Clear Road Markings
PROVIDE & INSTALL:
2 New posts
2 New sign plates No Stopping
Mon - Fri, 8am-5pm on
entrance markings

PROPOSED new restriction of:
No Waiting 'At Any Time' &
No Loading Mon-Fri, 8.15-9.15am
& 2.45-3.45pm

Remove Restriction of:
No Waiting : Mon-Fri, 8.30-9.30am
& 3.00-3.45pm (Single Yellow Line)
REMOVE existing sign plate

PROPOSED Restriction of:
No Waiting 'At Any Time'
junction protection markings

Rev.	Drawn	Checked	Date	Revision Details
AMENDMENTS				

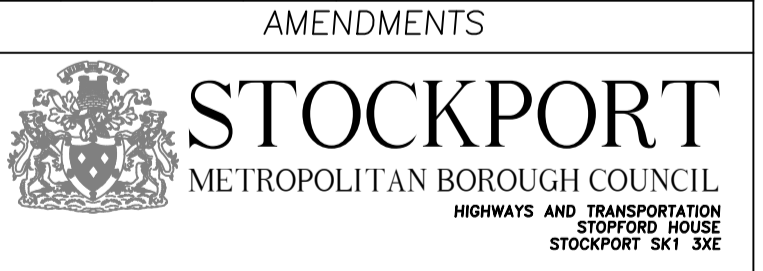

MARK GLYNN
DIRECTOR OF PLACE MANAGEMENT
Job Title

**ROAD SAFETY
AROUND SCHOOLS**

Drawing Title

**WESTMORLAND
PRIMARY SCHOOL
TRO PLAN**

Drawn	Engineer	Checked	Approved
GK	GK	SA	AM
Date	Date	Date	Date
06 2024	09/2024	09/2024	09/2024
Size	Scale		
A1			
Drawing No.	0305 / 20 / WP / 004		Revision