


This map is reproduced from Ordnance Survey material with the permission of Ordnance Survey on behalf of the Controller of Her Majesty's Stationery Office © Crown copyright. Unauthorised reproduction infringes Crown copyright and may lead to prosecution or civil proceedings. Stockport Metropolitan Borough Council AC0000804794 2024

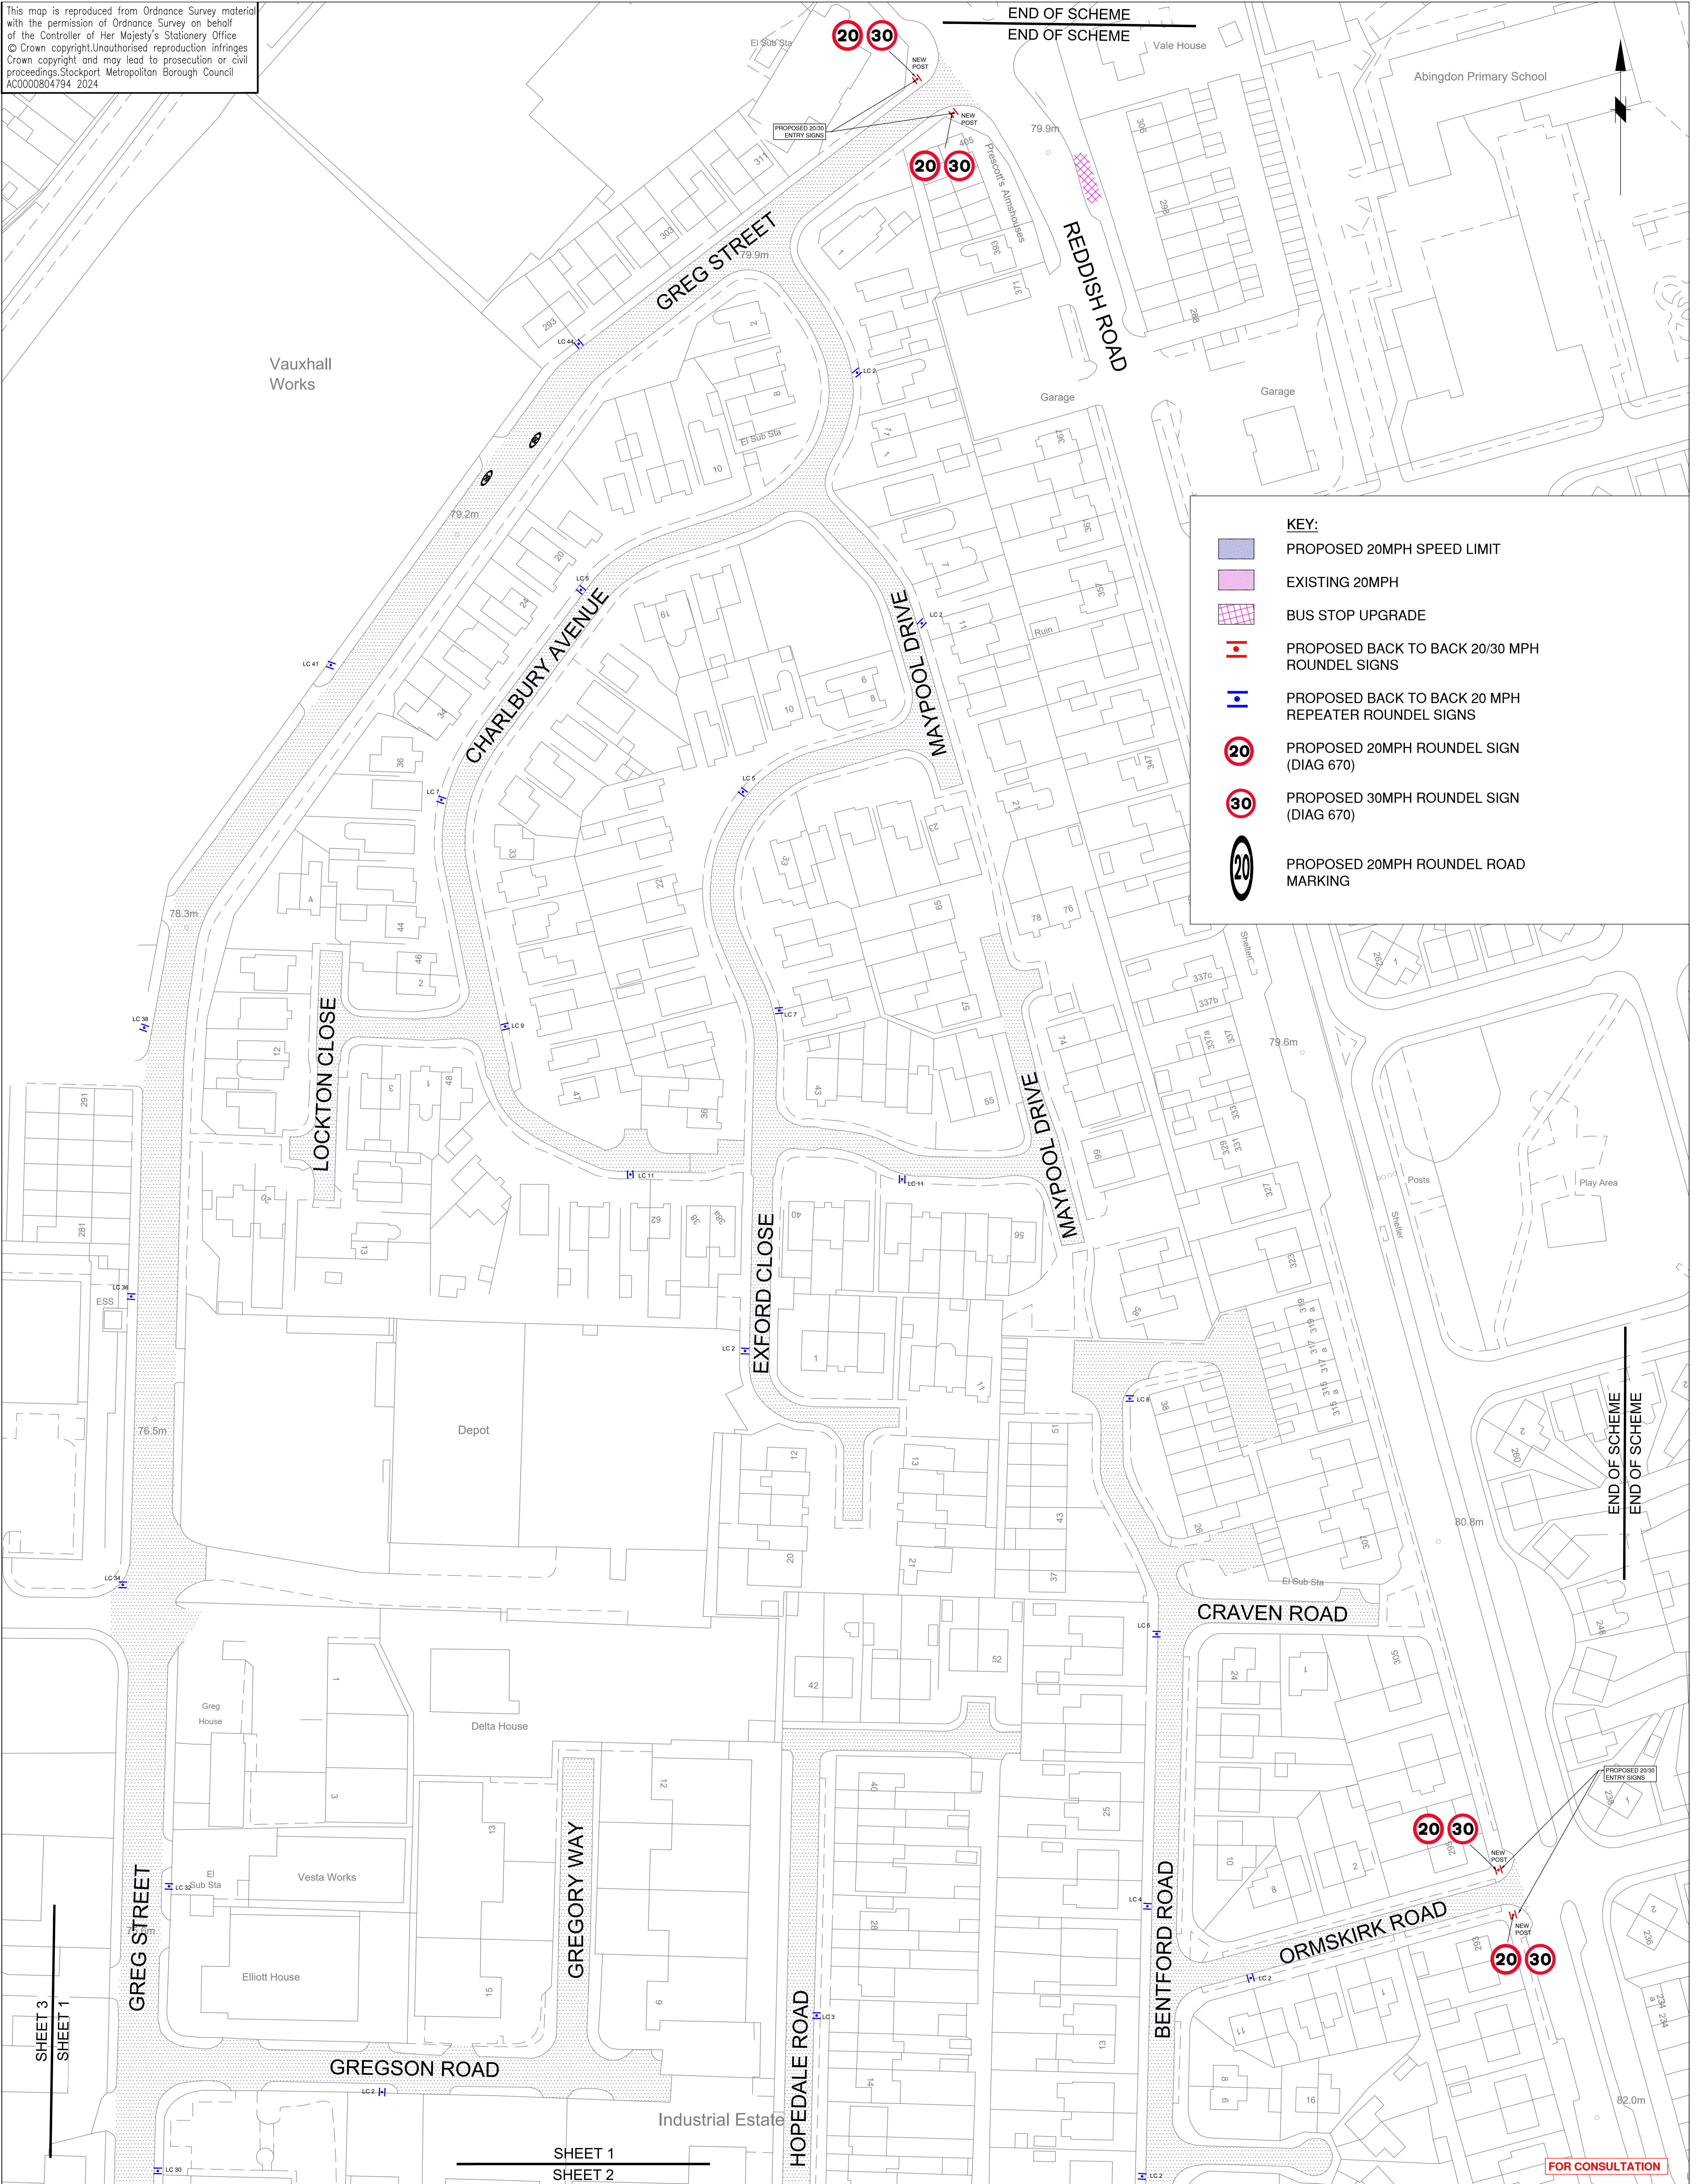

KEY:

- PROPOSED 20MPH SPEED LIMIT
- EXISTING 20MPH
- BUS STOP UPGRADE
- PROPOSED BACK TO BACK 20/30 MPH ROUNDEL SIGNS
- PROPOSED BACK TO BACK 20 MPH REPEATER ROUNDEL SIGNS
- PROPOSED 20MPH ROUNDEL SIGN (DIAG 670)
- PROPOSED 30MPH ROUNDEL SIGN (DIAG 670)
- PROPOSED 20MPH ROUNDEL ROAD MARKING



STOCKPORT
METROPOLITAN BOROUGH COUNCIL

5217 VAUXHALL INDUSTRIAL ESTATE

Rev	Drawn	Checked	Date	Revision Details

SK	SK	JG	NW
01/08/2024	01/08/2024	05/09/2024	05/09/2024
1:500 @ A1			
F/5217/CON/20MPH/001			
20 MPH LOCATION PLAN			

MARK GLYNN
DIRECTOR OF PLACE MANAGEMENT

FOR CONSULTATION