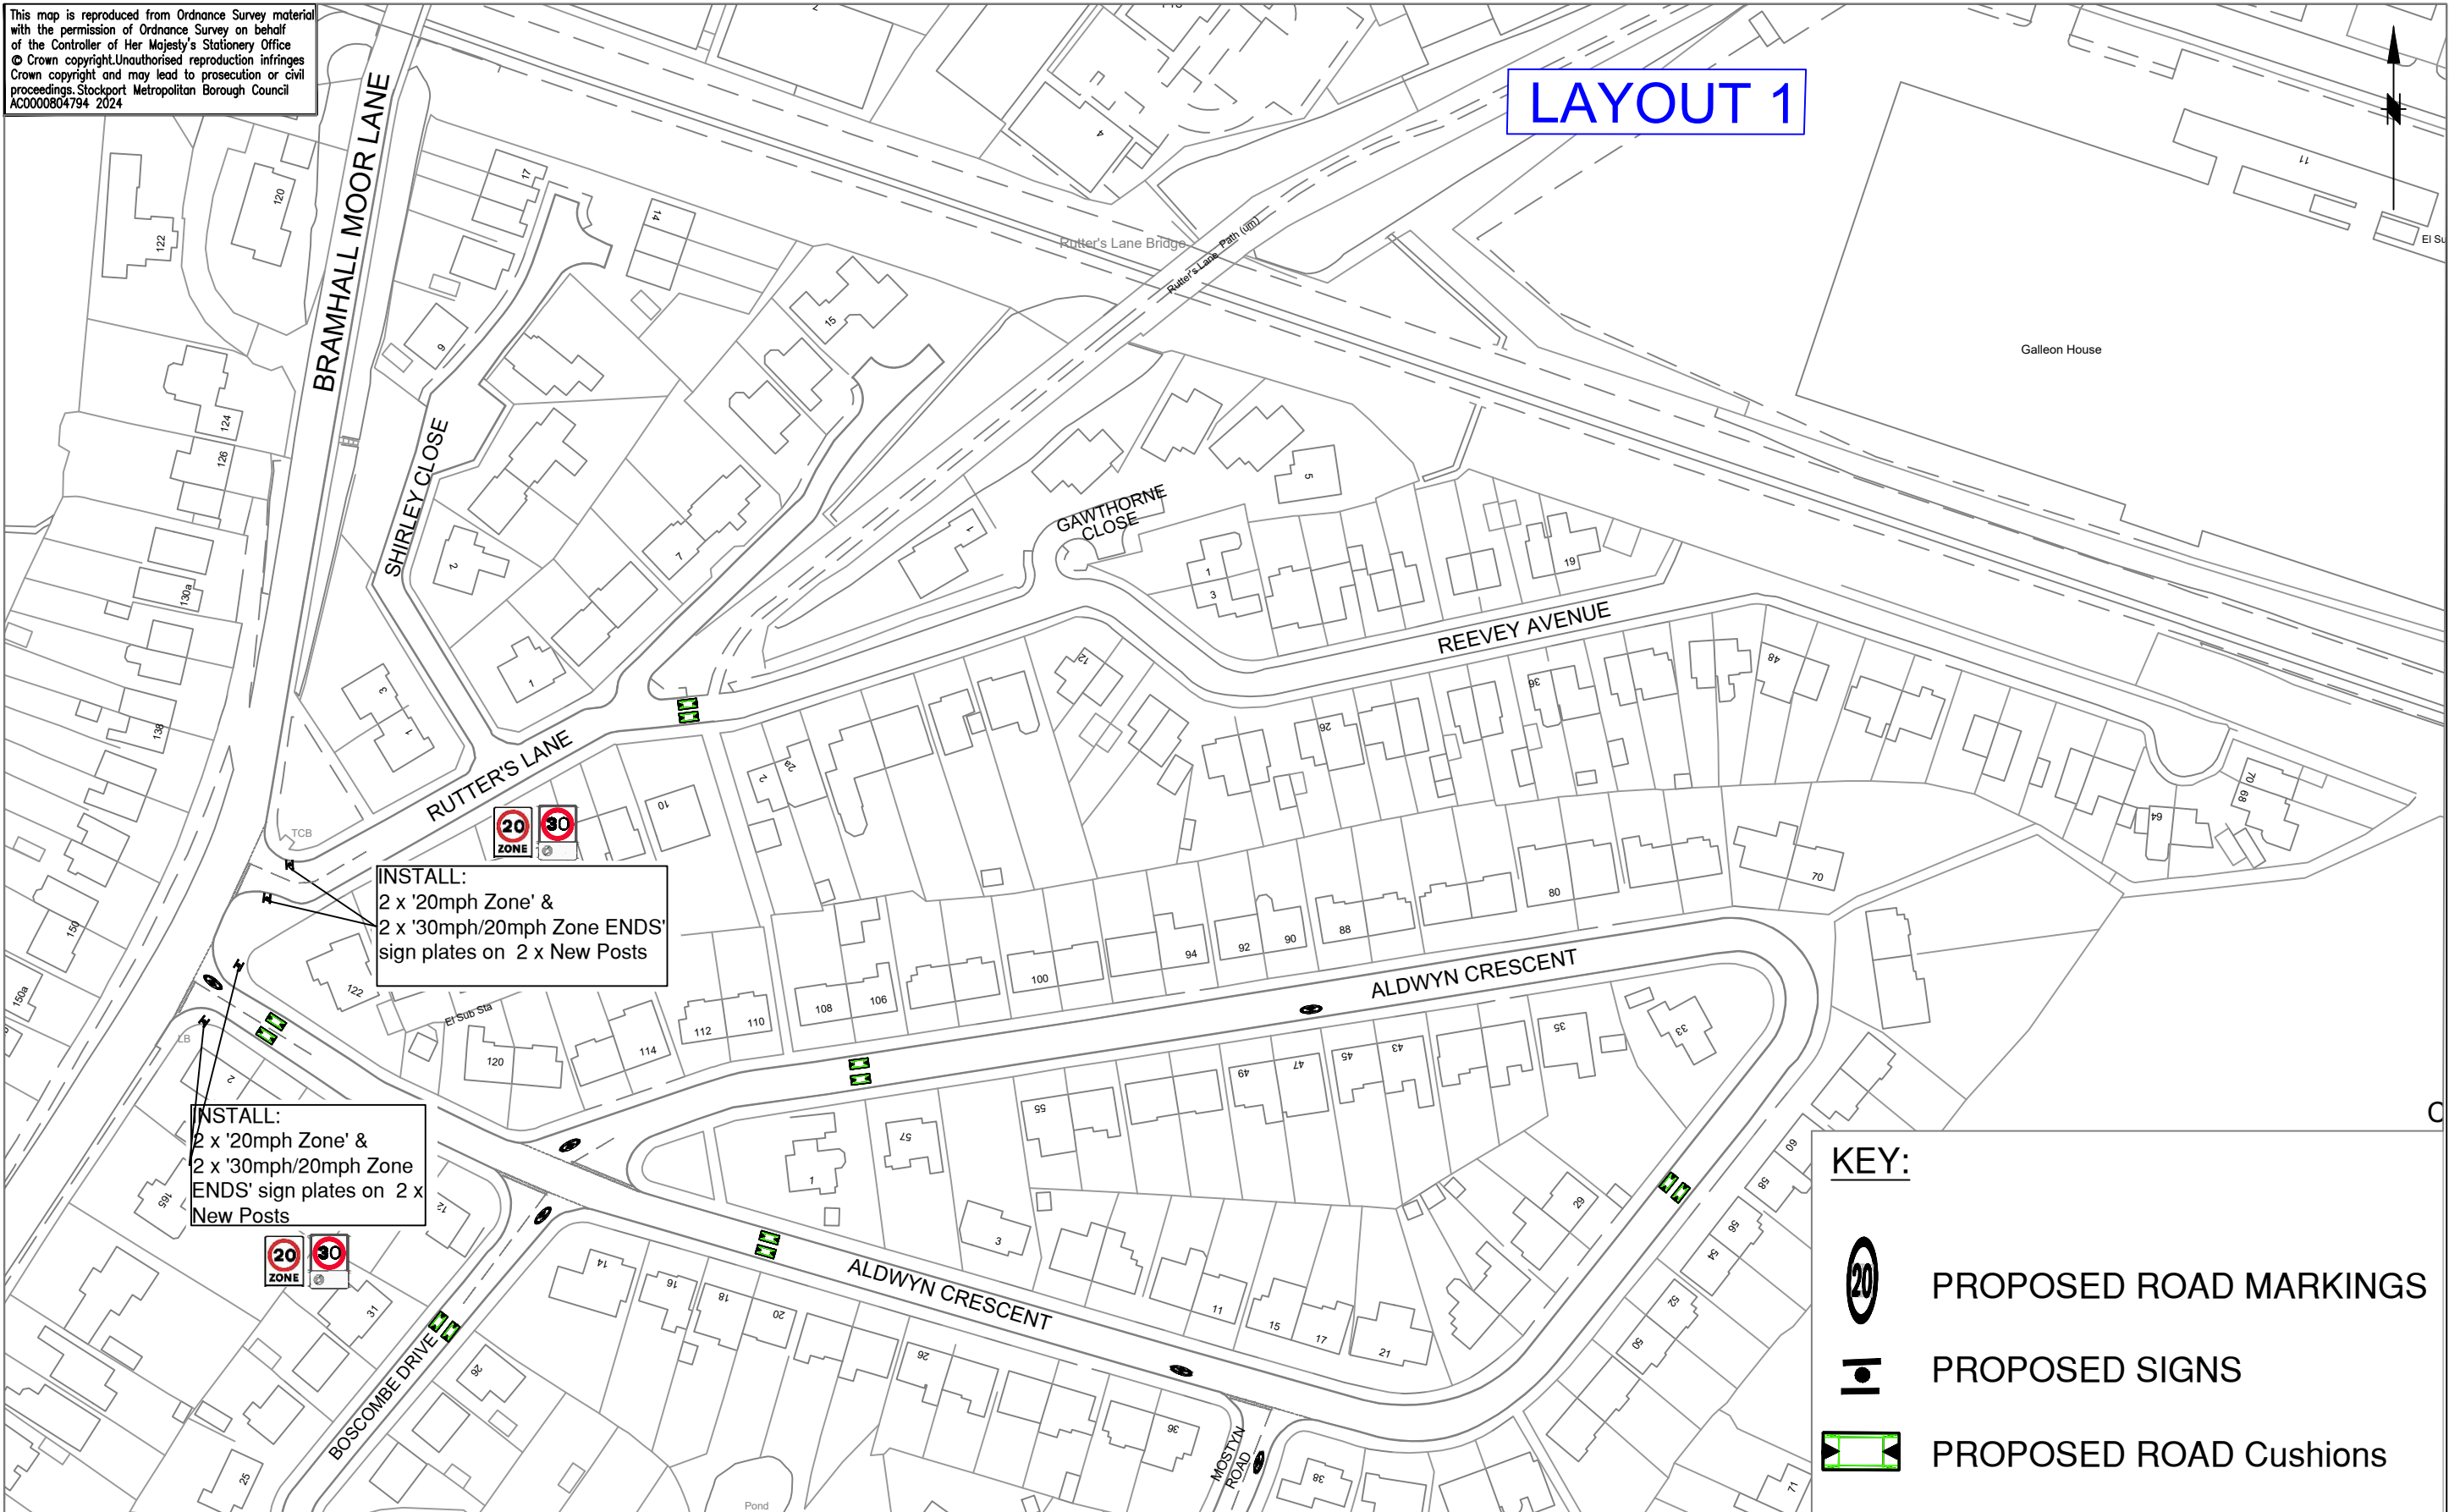



This map is reproduced from Ordnance Survey material with the permission of Ordnance Survey on behalf of the Controller of Her Majesty's Stationery Office © Crown copyright. Unauthorised reproduction infringes Crown copyright and may lead to prosecution or civil proceedings. Stockport Metropolitan Borough Council AC0000804794 2024

LAYOUT 1

STOCKPORT
METROPOLITAN BOROUGH COUNCIL
HIGHWAYS AND TRANSPORTATION
STOFFORD HOUSE
STOCKPORT SK1 3XE

AMENDMENTS				
DRAWN	CHECKED	DATE	No	AMENDMENT

JOB TITLE
20 mph Zone - Hazel Grove

DRAWING TITLE
Layout 1

Drawn GK	Engineer GK	Checked SA	Approved AM
Date 10/2024	Date 02/2024	Date 09/2024	Date 11/2024
Scale			
Drawing No. 5224/02/HG/000			Revision