


This map is reproduced from Ordnance Survey material with the permission of Ordnance Survey on behalf of the Controller of Her Majesty's Stationery Office © Crown copyright. Unauthorised reproduction infringes Crown copyright and may lead to prosecution or civil proceedings. Stockport Metropolitan Borough Council ACC000804794 2024

LAYOUT 2

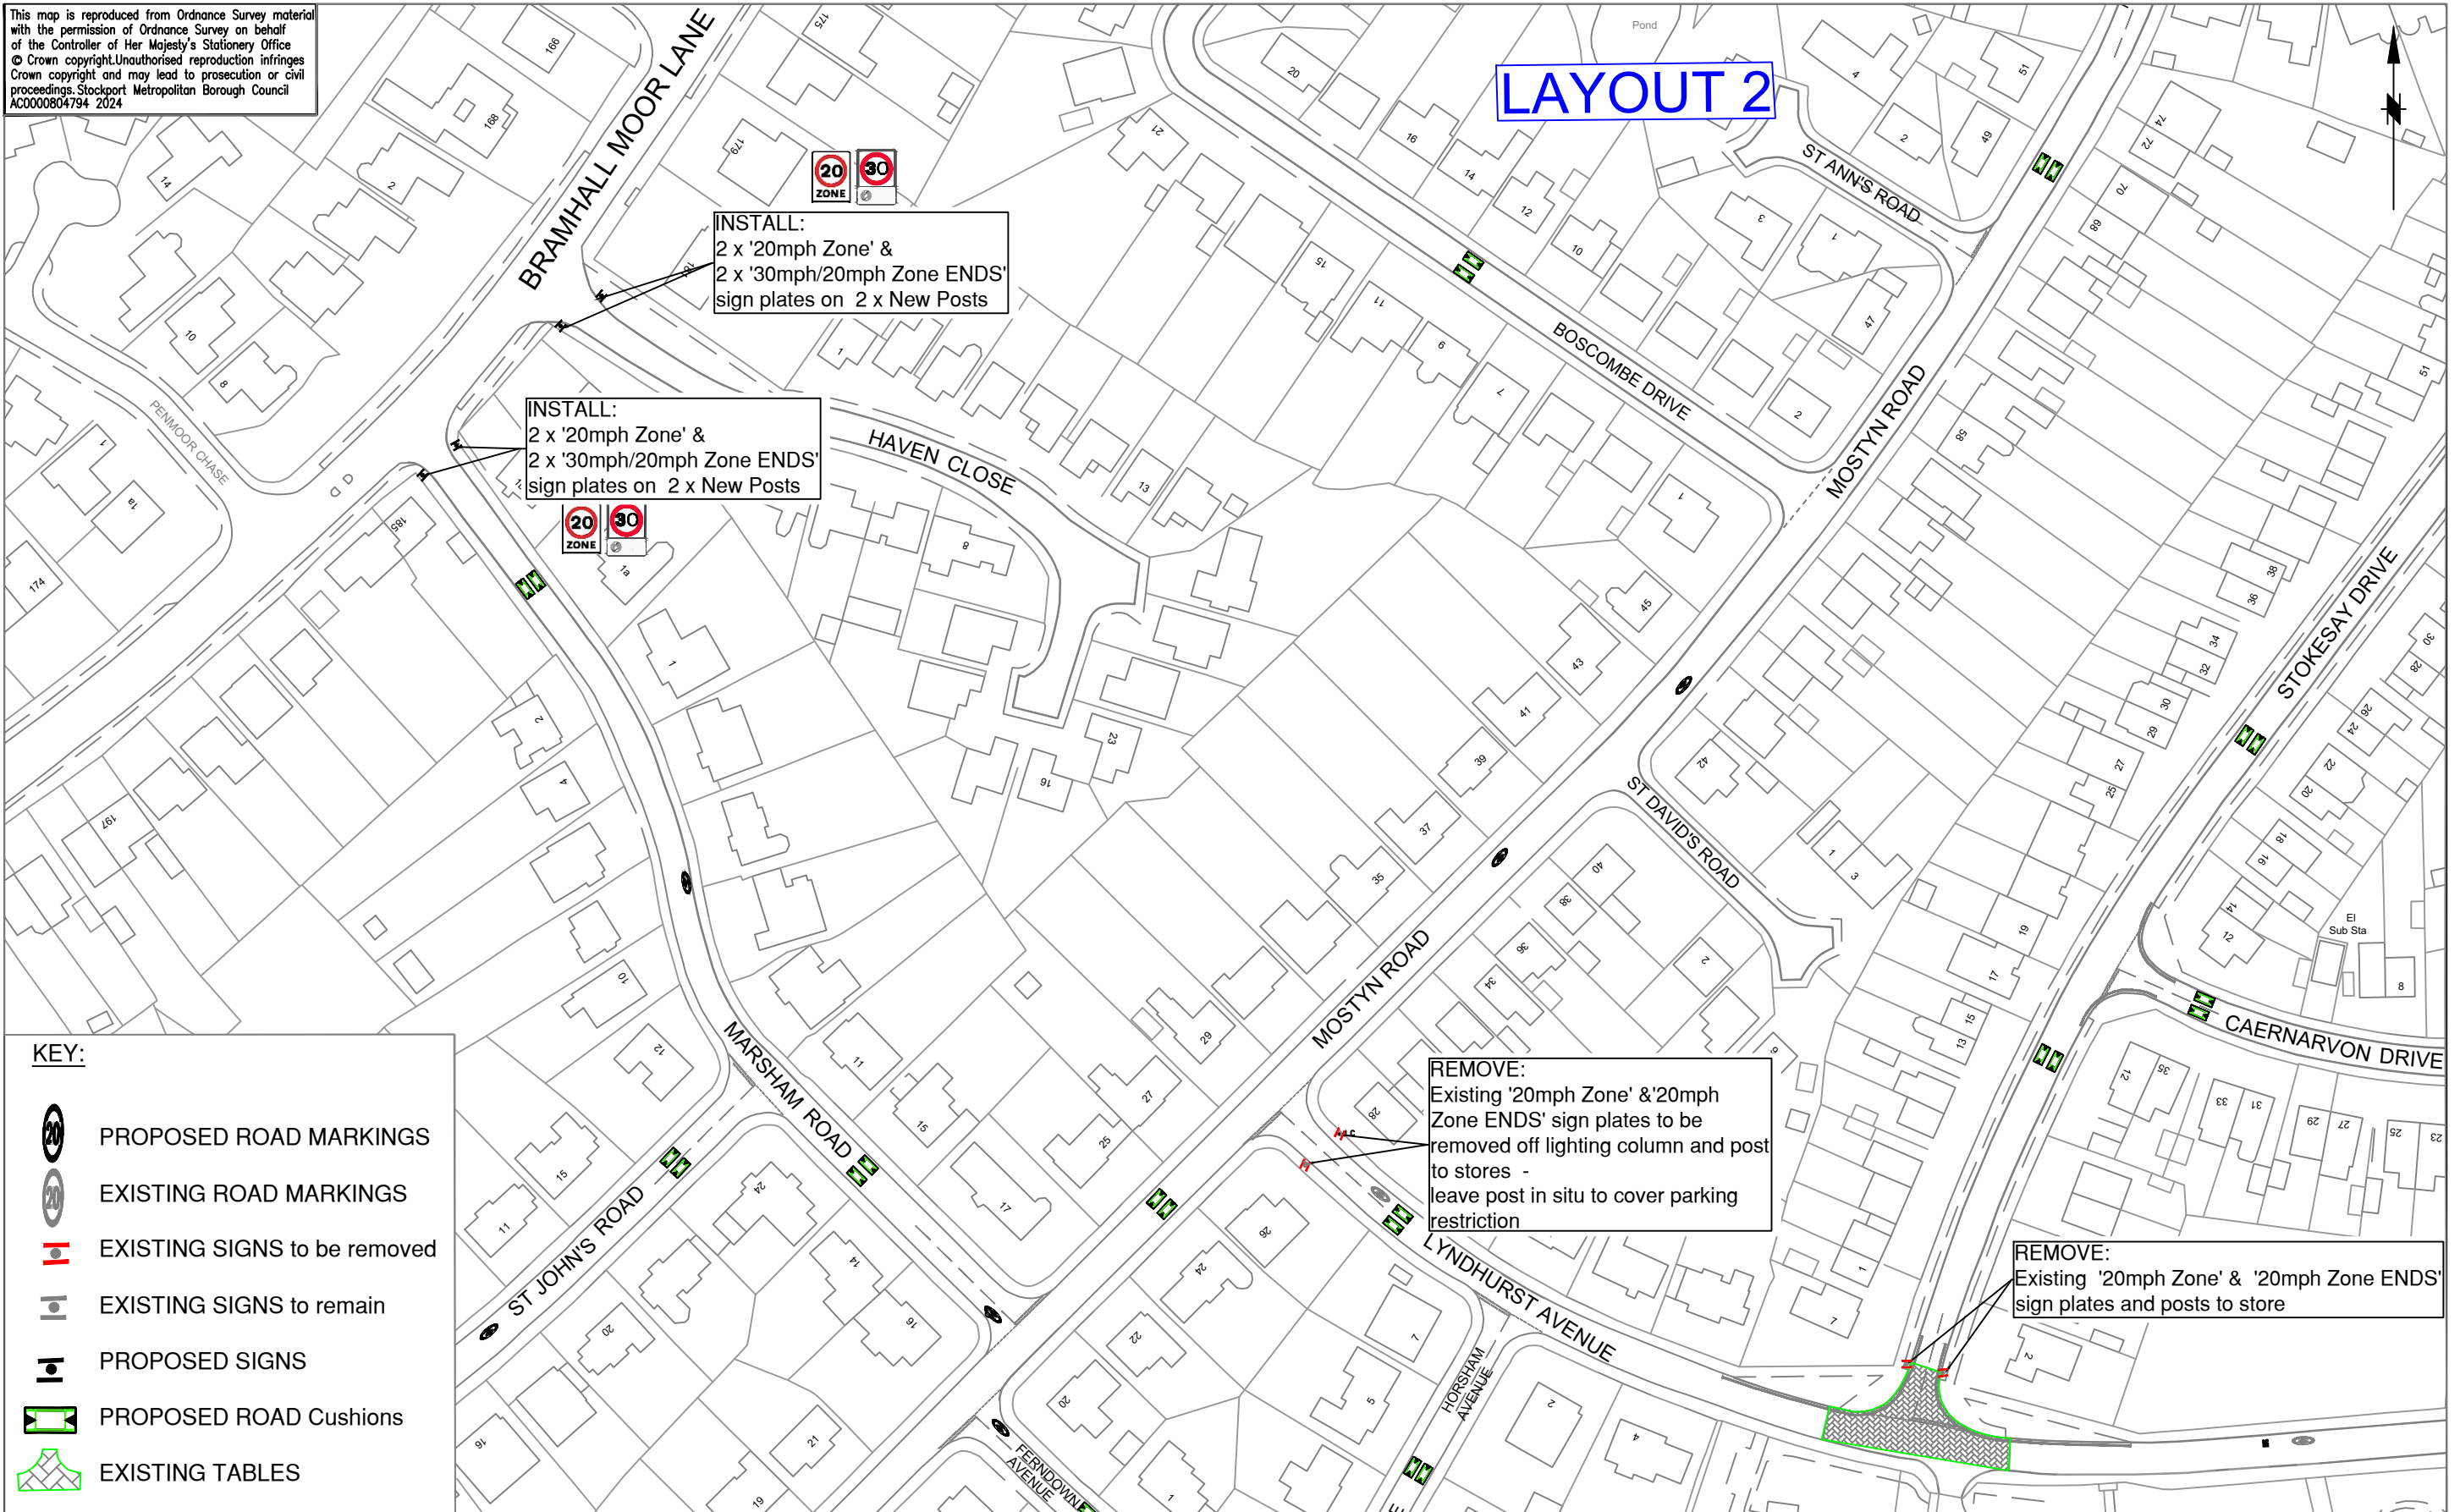

INSTALL:
2 x '20mph Zone' &
2 x '30mph/20mph Zone ENDS'
sign plates on 2 x New Posts

INSTALL:
2 x '20mph Zone' &
2 x '30mph/20mph Zone ENDS'
sign plates on 2 x New Posts

REMOVE:
Existing '20mph Zone' & '20mph
Zone ENDS' sign plates to be
removed off lighting column and post
to stores -
leave post in situ to cover parking
restriction

REMOVE:
Existing '20mph Zone' & '20mph Zone ENDS'
sign plates and posts to store

- KEY:**
- PROPOSED ROAD MARKINGS
 - EXISTING ROAD MARKINGS
 - EXISTING SIGNS to be removed
 - EXISTING SIGNS to remain
 - PROPOSED SIGNS
 - PROPOSED ROAD Cushions
 - EXISTING TABLES



AMENDMENTS				
DRAWN	CHECKED	DATE	No	AMENDMENT

JOB TITLE	20 mph Zone - Hazel Grove
DRAWING TITLE	Layout 2

Drawn	Engineer	Checked	Approved
GK	GK	SA	AM
Date	Date	Date	Date
10/2024	10/2024	10/2024	11/2024
Scale			
Drawing No.			Revision
5224/02/HG/000			