


This map is reproduced from Ordnance Survey material with the permission of Ordnance Survey on behalf of the Controller of Her Majesty's Stationery Office © Crown copyright. Unauthorised reproduction infringes Crown copyright and may lead to prosecution or civil proceedings. Stockport Metropolitan Borough Council AC0000804794 2024

LAYOUT 4

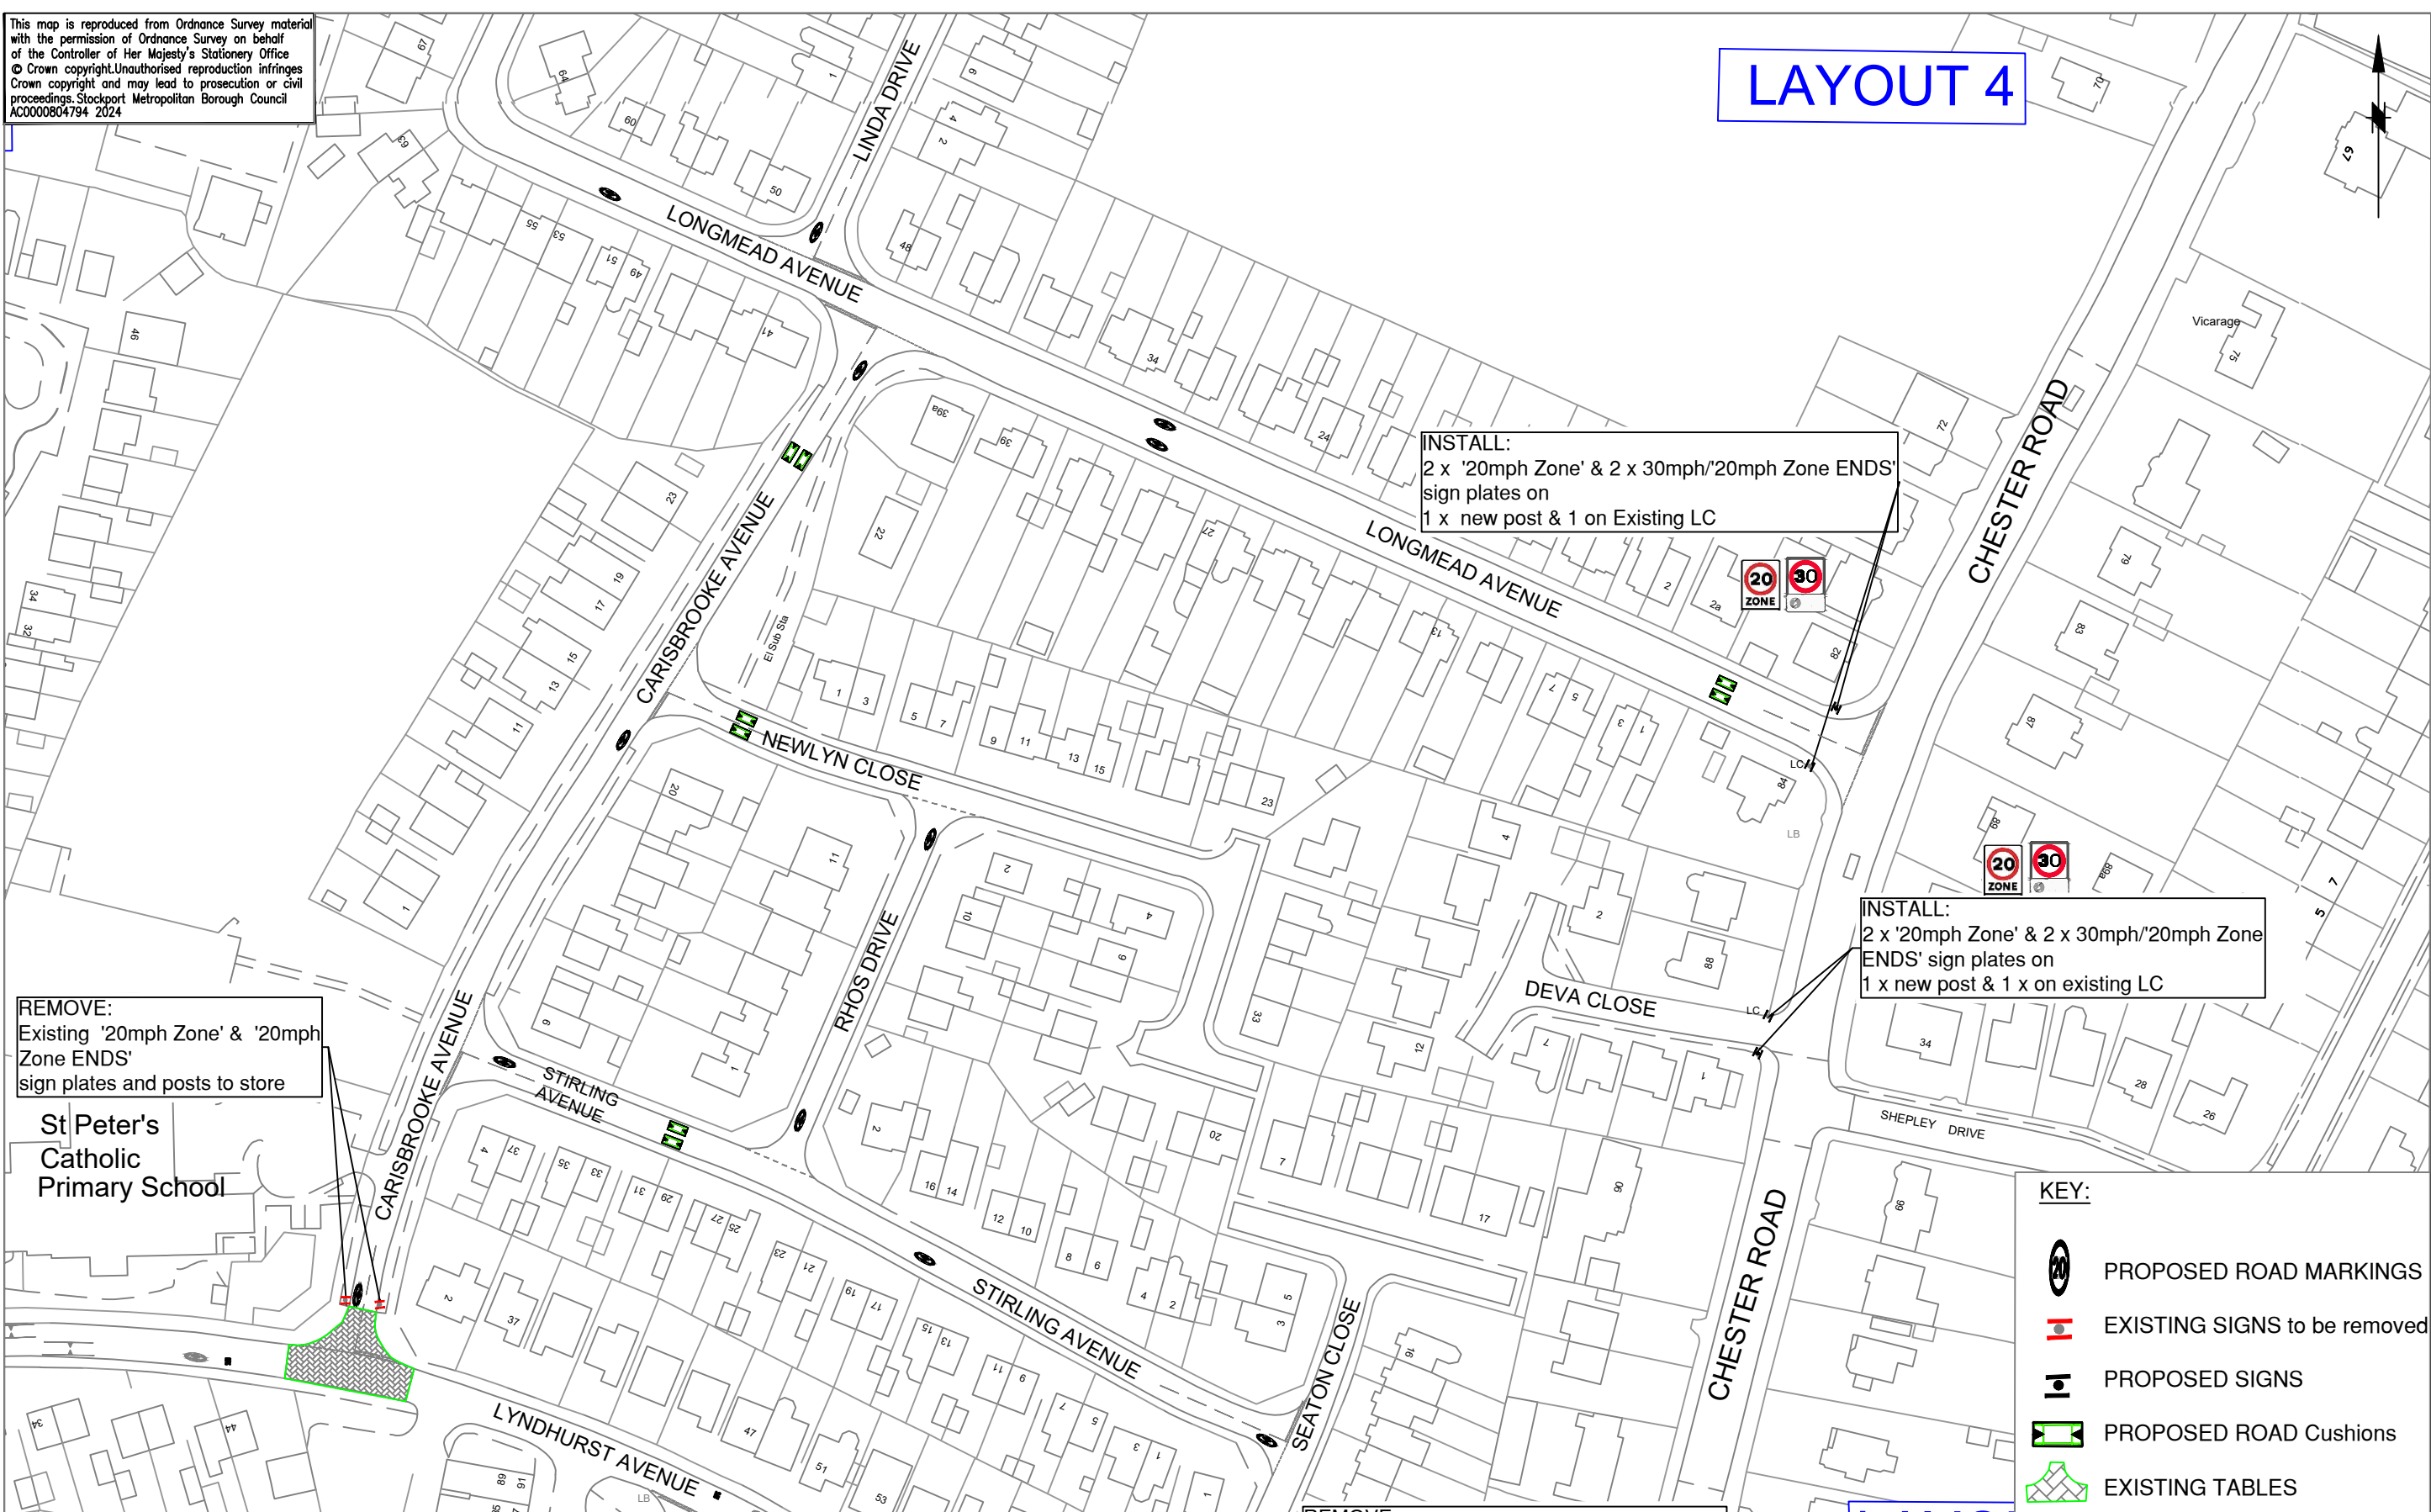

REMOVE:
Existing '20mph Zone' & '20mph Zone ENDS' sign plates and posts to store

St Peter's Catholic Primary School

INSTALL:
2 x '20mph Zone' & 2 x 30mph/20mph Zone ENDS' sign plates on
1 x new post & 1 on Existing LC

INSTALL:
2 x '20mph Zone' & 2 x 30mph/20mph Zone ENDS' sign plates on
1 x new post & 1 x on existing LC

- KEY:**
- PROPOSED ROAD MARKINGS
 - EXISTING SIGNS to be removed
 - PROPOSED SIGNS
 - PROPOSED ROAD Cushions
 - EXISTING TABLES



AMENDMENTS				
DRAWN	CHECKED	DATE	No	AMENDMENT

JOB TITLE
20 mph Zone - Hazel Grove

DRAWING TITLE
Layout 4

Drawn GK	Engineer GK	Checked SA	Approved AM
Date 02/2024	Date 02/2024	Date 09/2024	Date 11/2024
Scale			Revision
Drawing No. 5224/02/HG/000			