



This map is reproduced from Ordnance Survey material with the permission of Ordnance Survey on behalf of the Controller of Her Majesty's Stationery Office © Crown copyright. Unauthorised reproduction infringes Crown copyright and may lead to prosecution or civil proceedings. Stockport Metropolitan Borough Council AC0000804794 2024

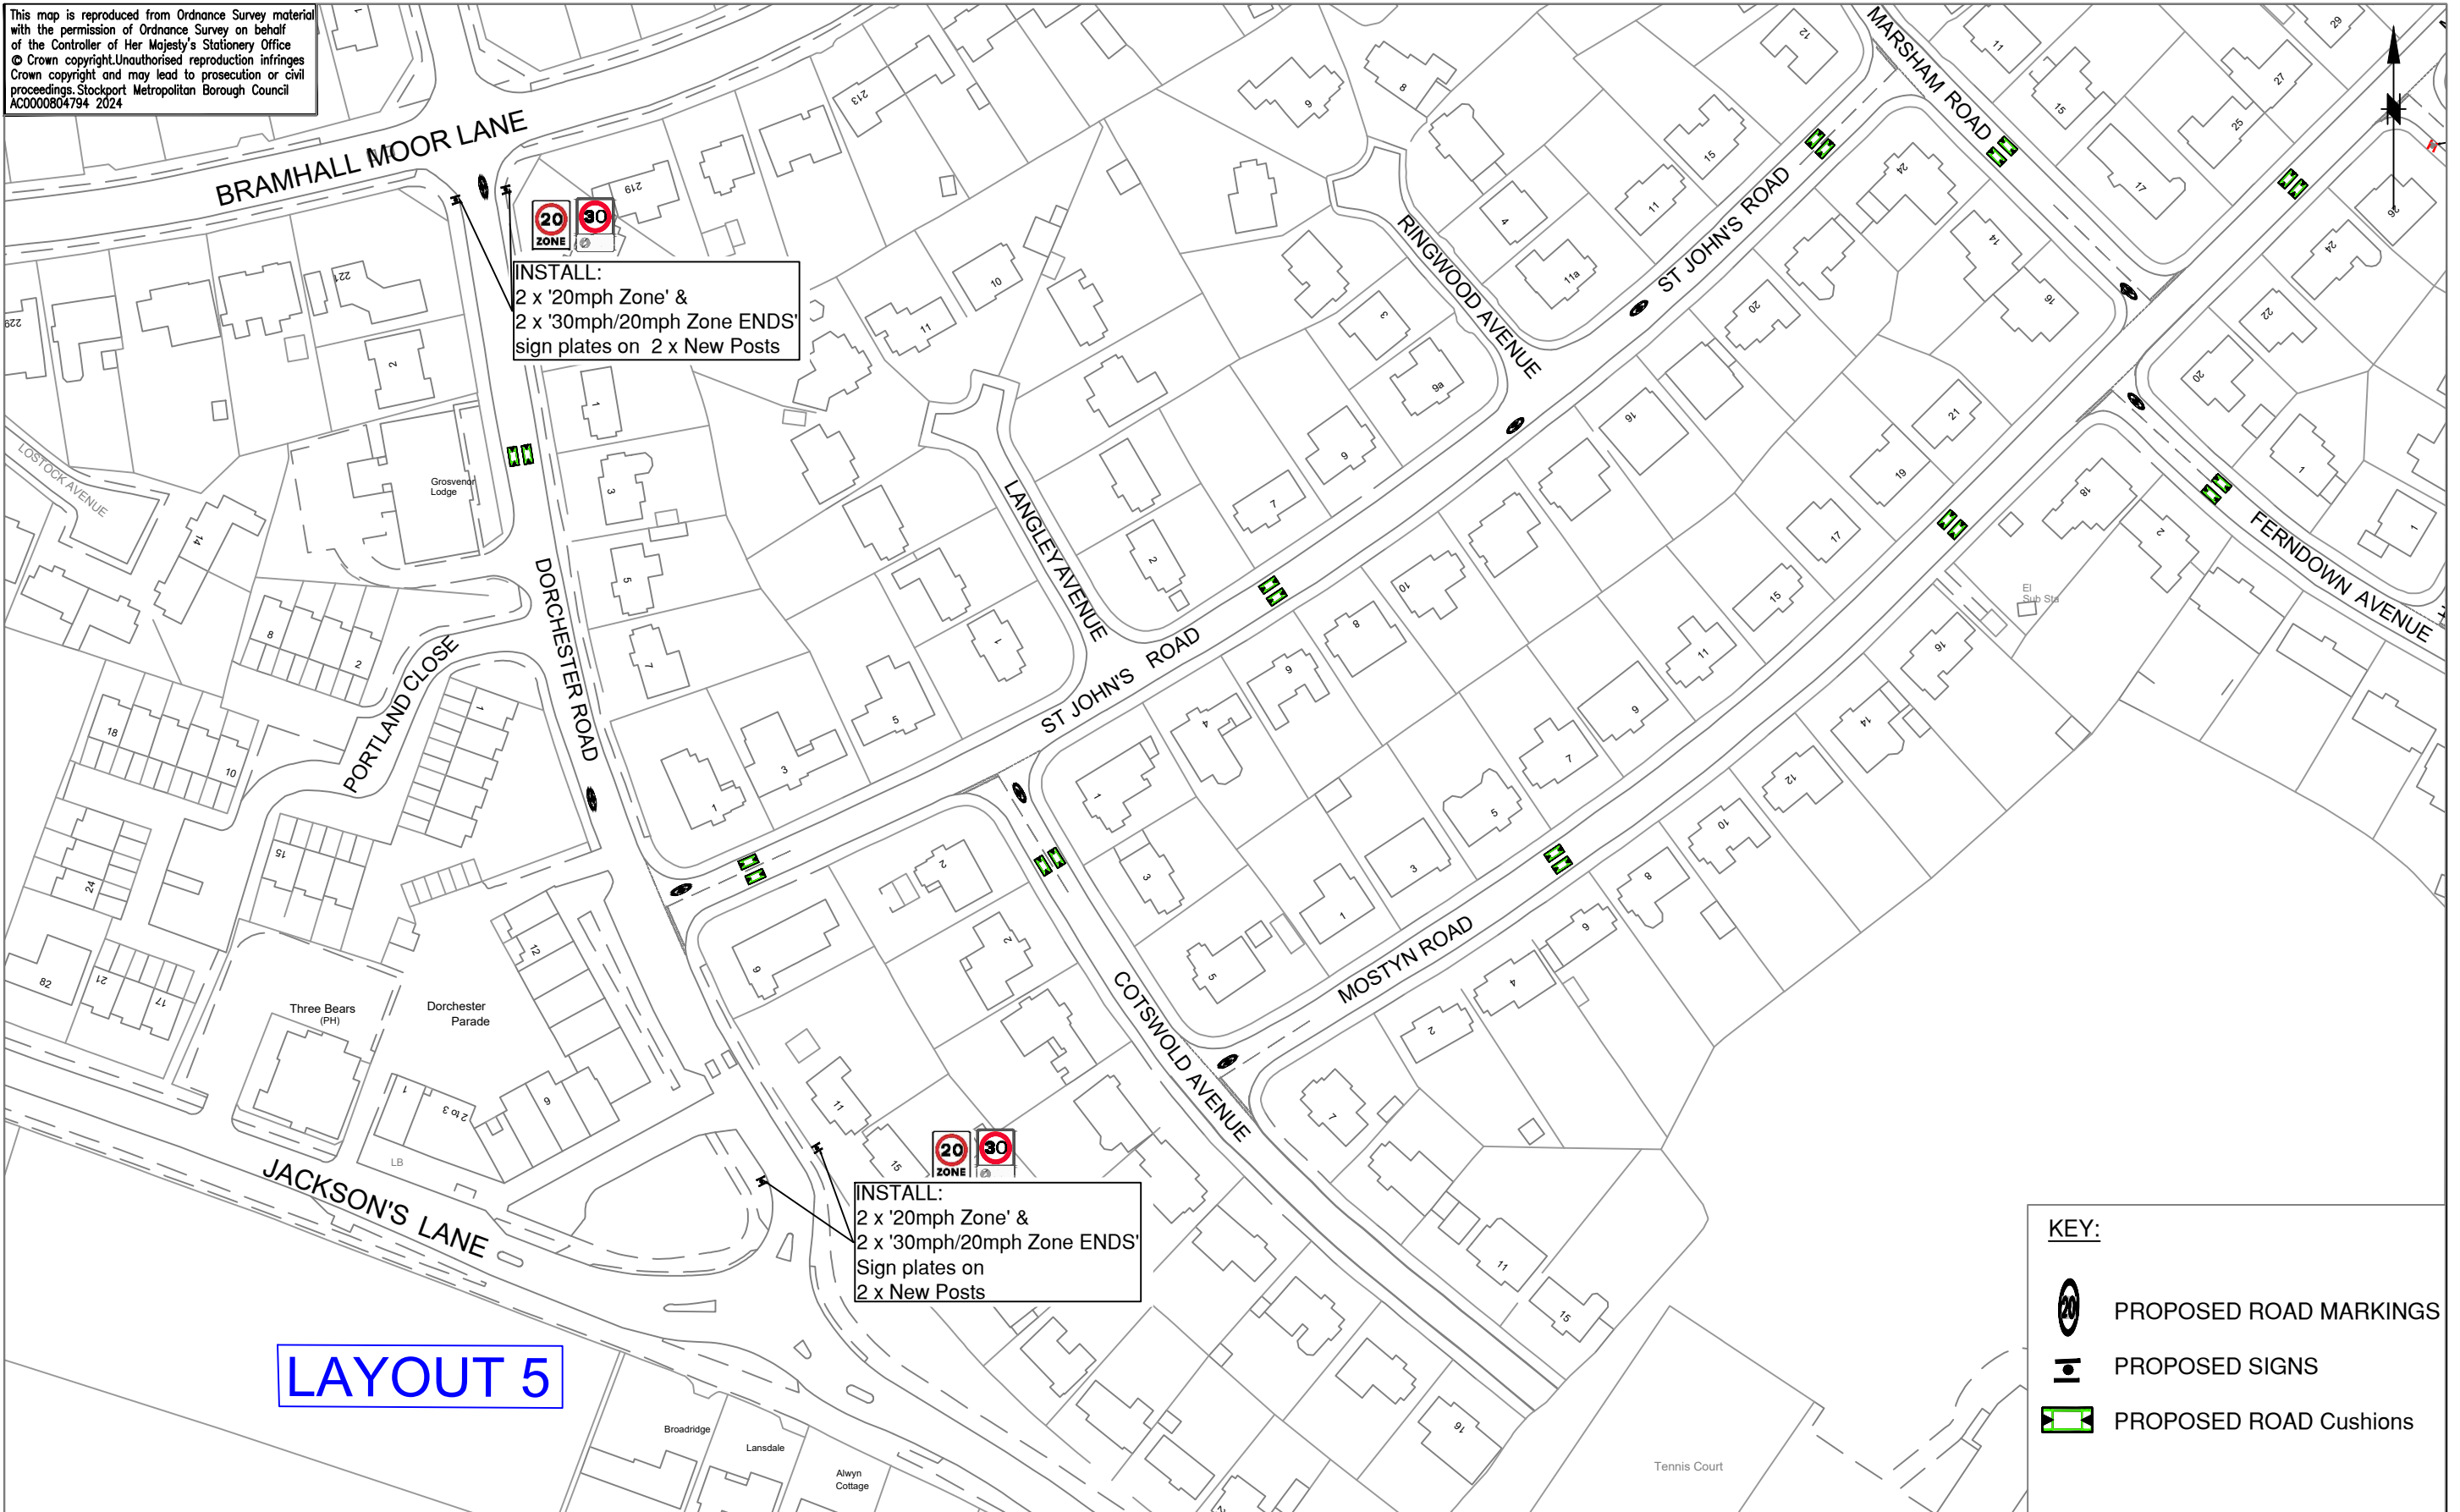

**LAYOUT 5**

**KEY:**

- PROPOSED ROAD MARKINGS
- PROPOSED SIGNS
- PROPOSED ROAD Cushions



**STOCKPORT**  
METROPOLITAN BOROUGH COUNCIL  
HIGHWAYS AND TRANSPORTATION  
STOFFORD HOUSE  
STOCKPORT SK1 3XE

AMENDMENTS				
DRAWN	CHECKED	DATE	No	AMENDMENT

**JOB TITLE**  
20 mph Zone - Hazel Grove

**DRAWING TITLE**  
Layout 5

Drawn GK	Engineer GK	Checked SA	Approved AM
Date 02/2024	Date 02/2024	Date 09/2024	Date 11/2024
Drawing No. 5224/02/HG/000			Revision