


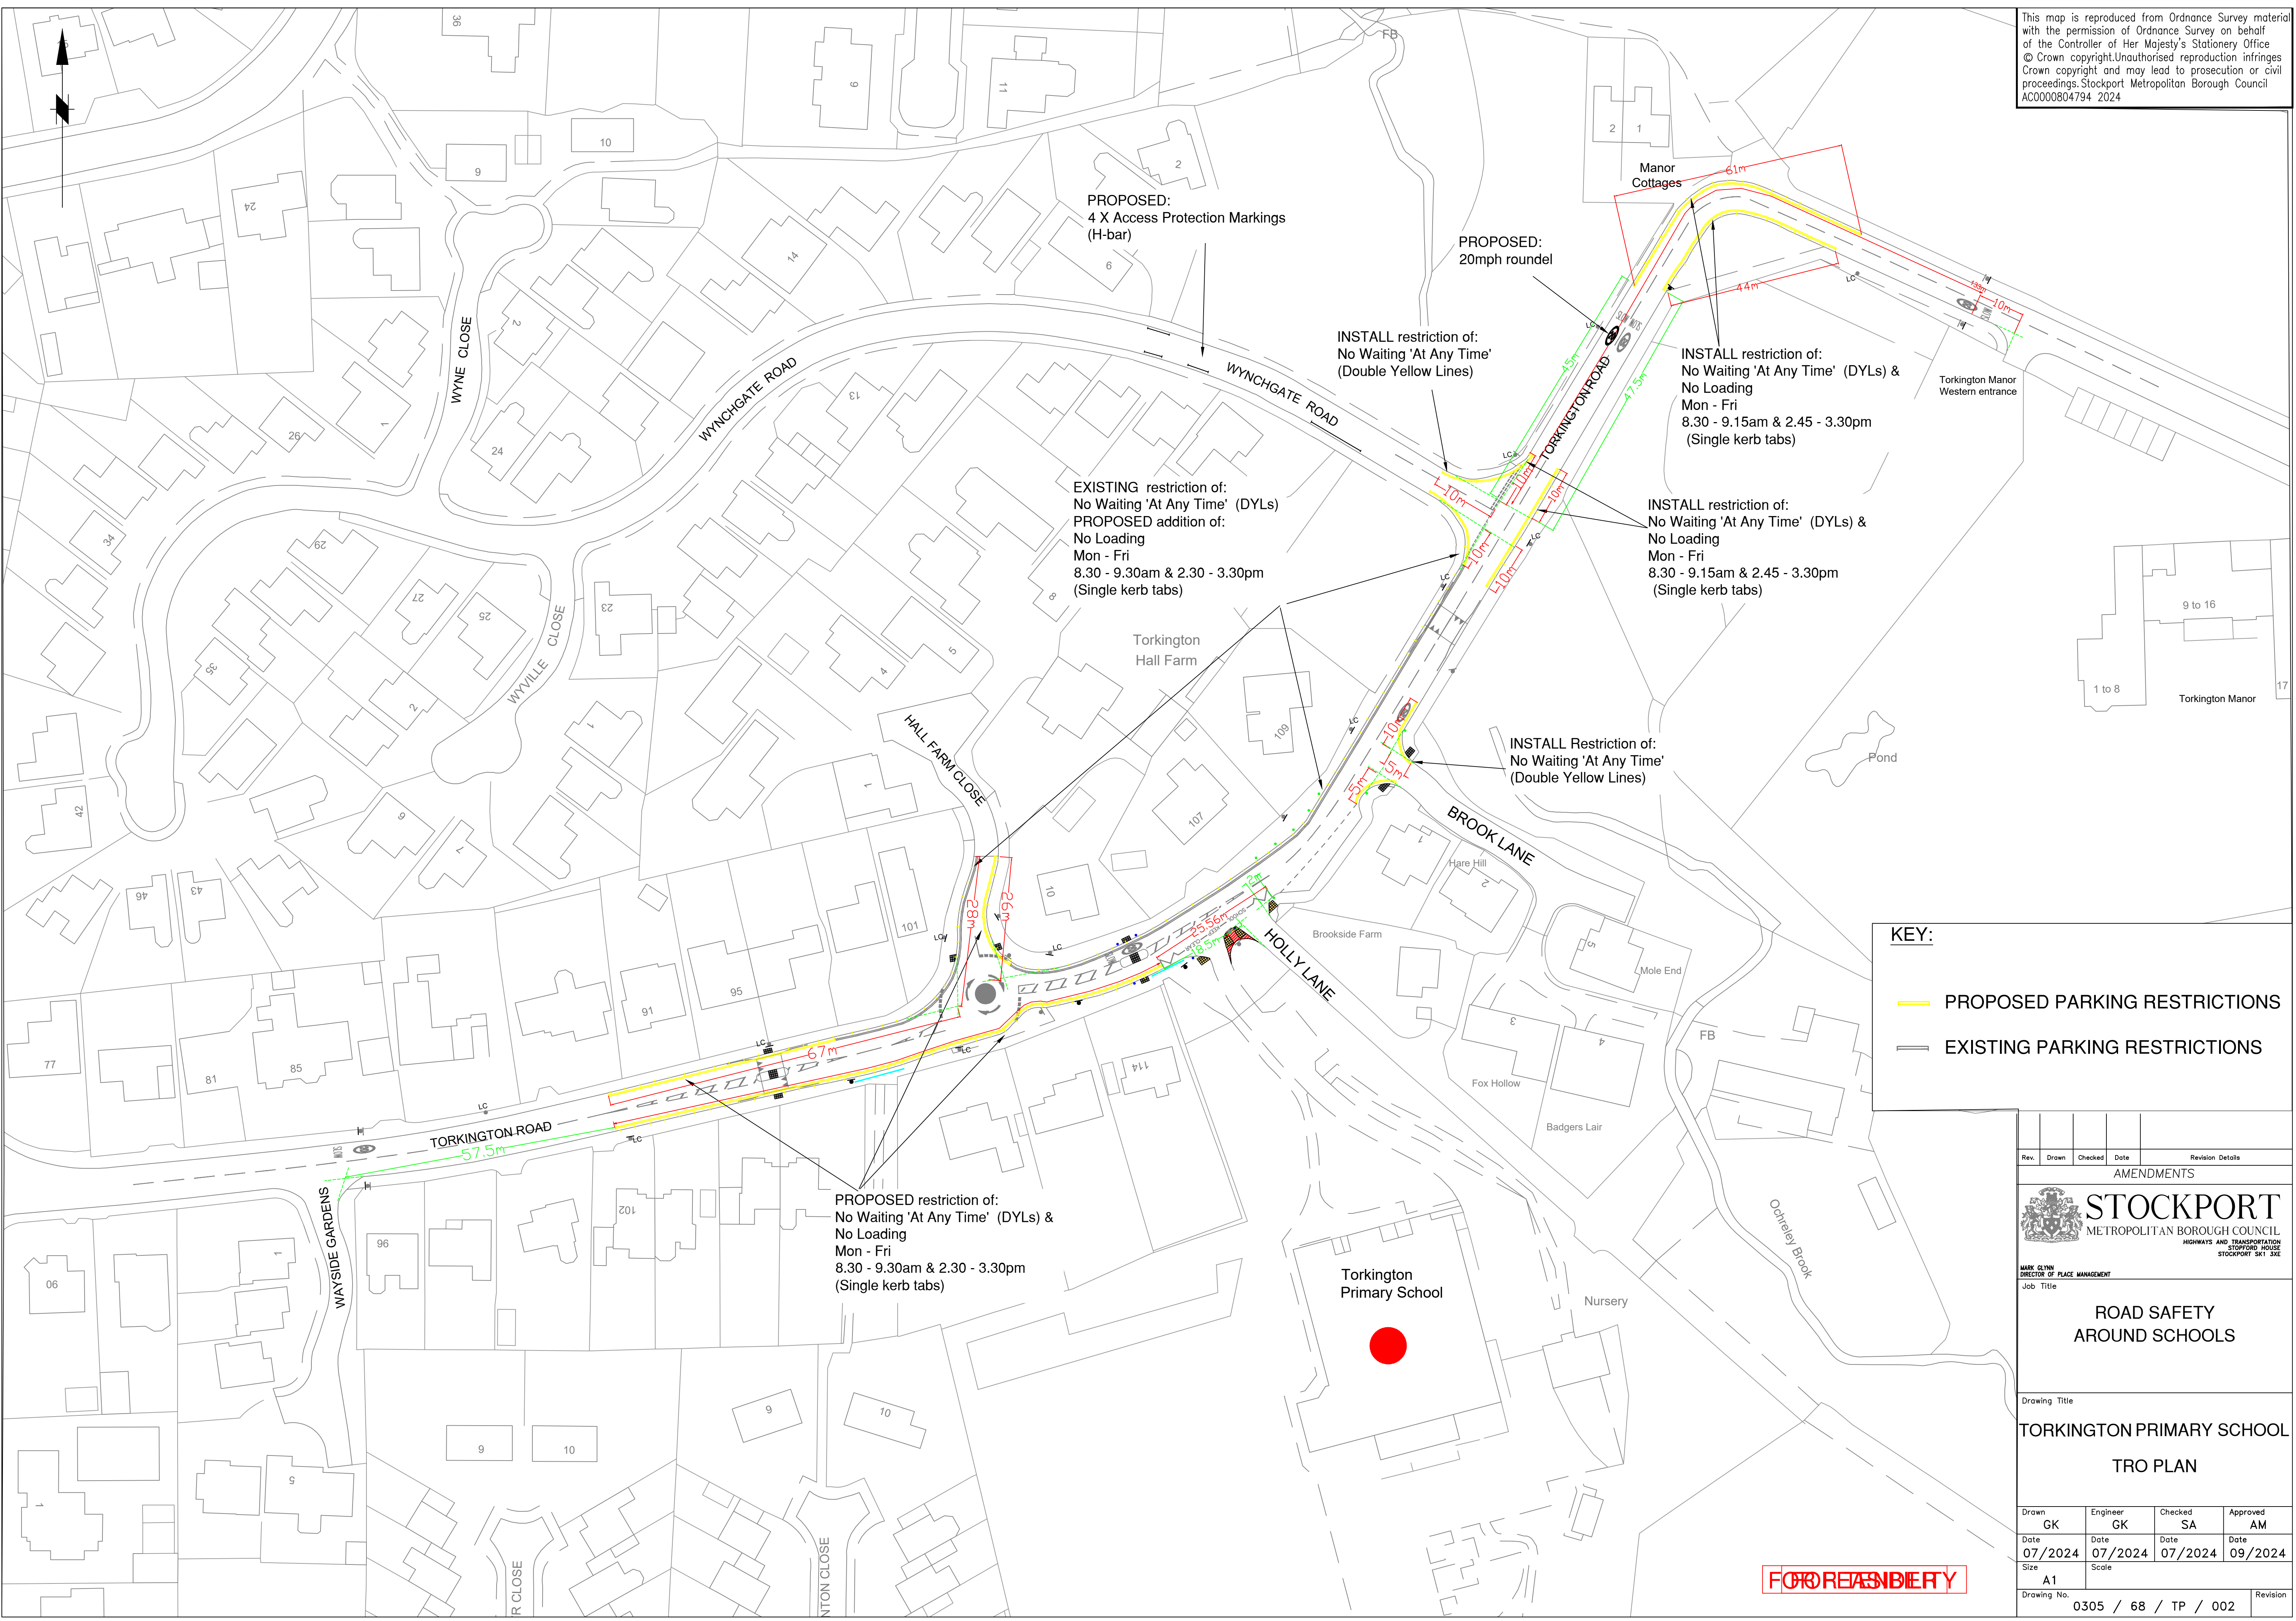

KEY:

- PROPOSED PARKING RESTRICTIONS
- EXISTING PARKING RESTRICTIONS

Rev.	Drawn	Checked	Date	Revision Details
AMENDMENTS				



STOCKPORT
METROPOLITAN BOROUGH COUNCIL
HIGHWAYS AND TRANSPORTATION
STOCKPORT SIX LANE

MARK GLYNN
DIRECTOR OF PLACE MANAGEMENT
Job Title

**ROAD SAFETY
AROUND SCHOOLS**

Drawing Title
**TORKINGTON PRIMARY SCHOOL
TRO PLAN**

Drawn GK	Engineer GK	Checked SA	Approved AM
Date 07/2024	Date 07/2024	Date 07/2024	Date 09/2024
Size A1	Scale		
Drawing No. 0305 / 68 / TP / 002			Revision

FOR READING