


This map is reproduced from Ordnance Survey material with the permission of Ordnance Survey on behalf of the Controller of Her Majesty's Stationery Office
© Crown copyright. Unauthorised reproduction infringes Crown copyright and may lead to prosecution or civil proceedings. Stockport Metropolitan Borough Council
AC0000804794 2025

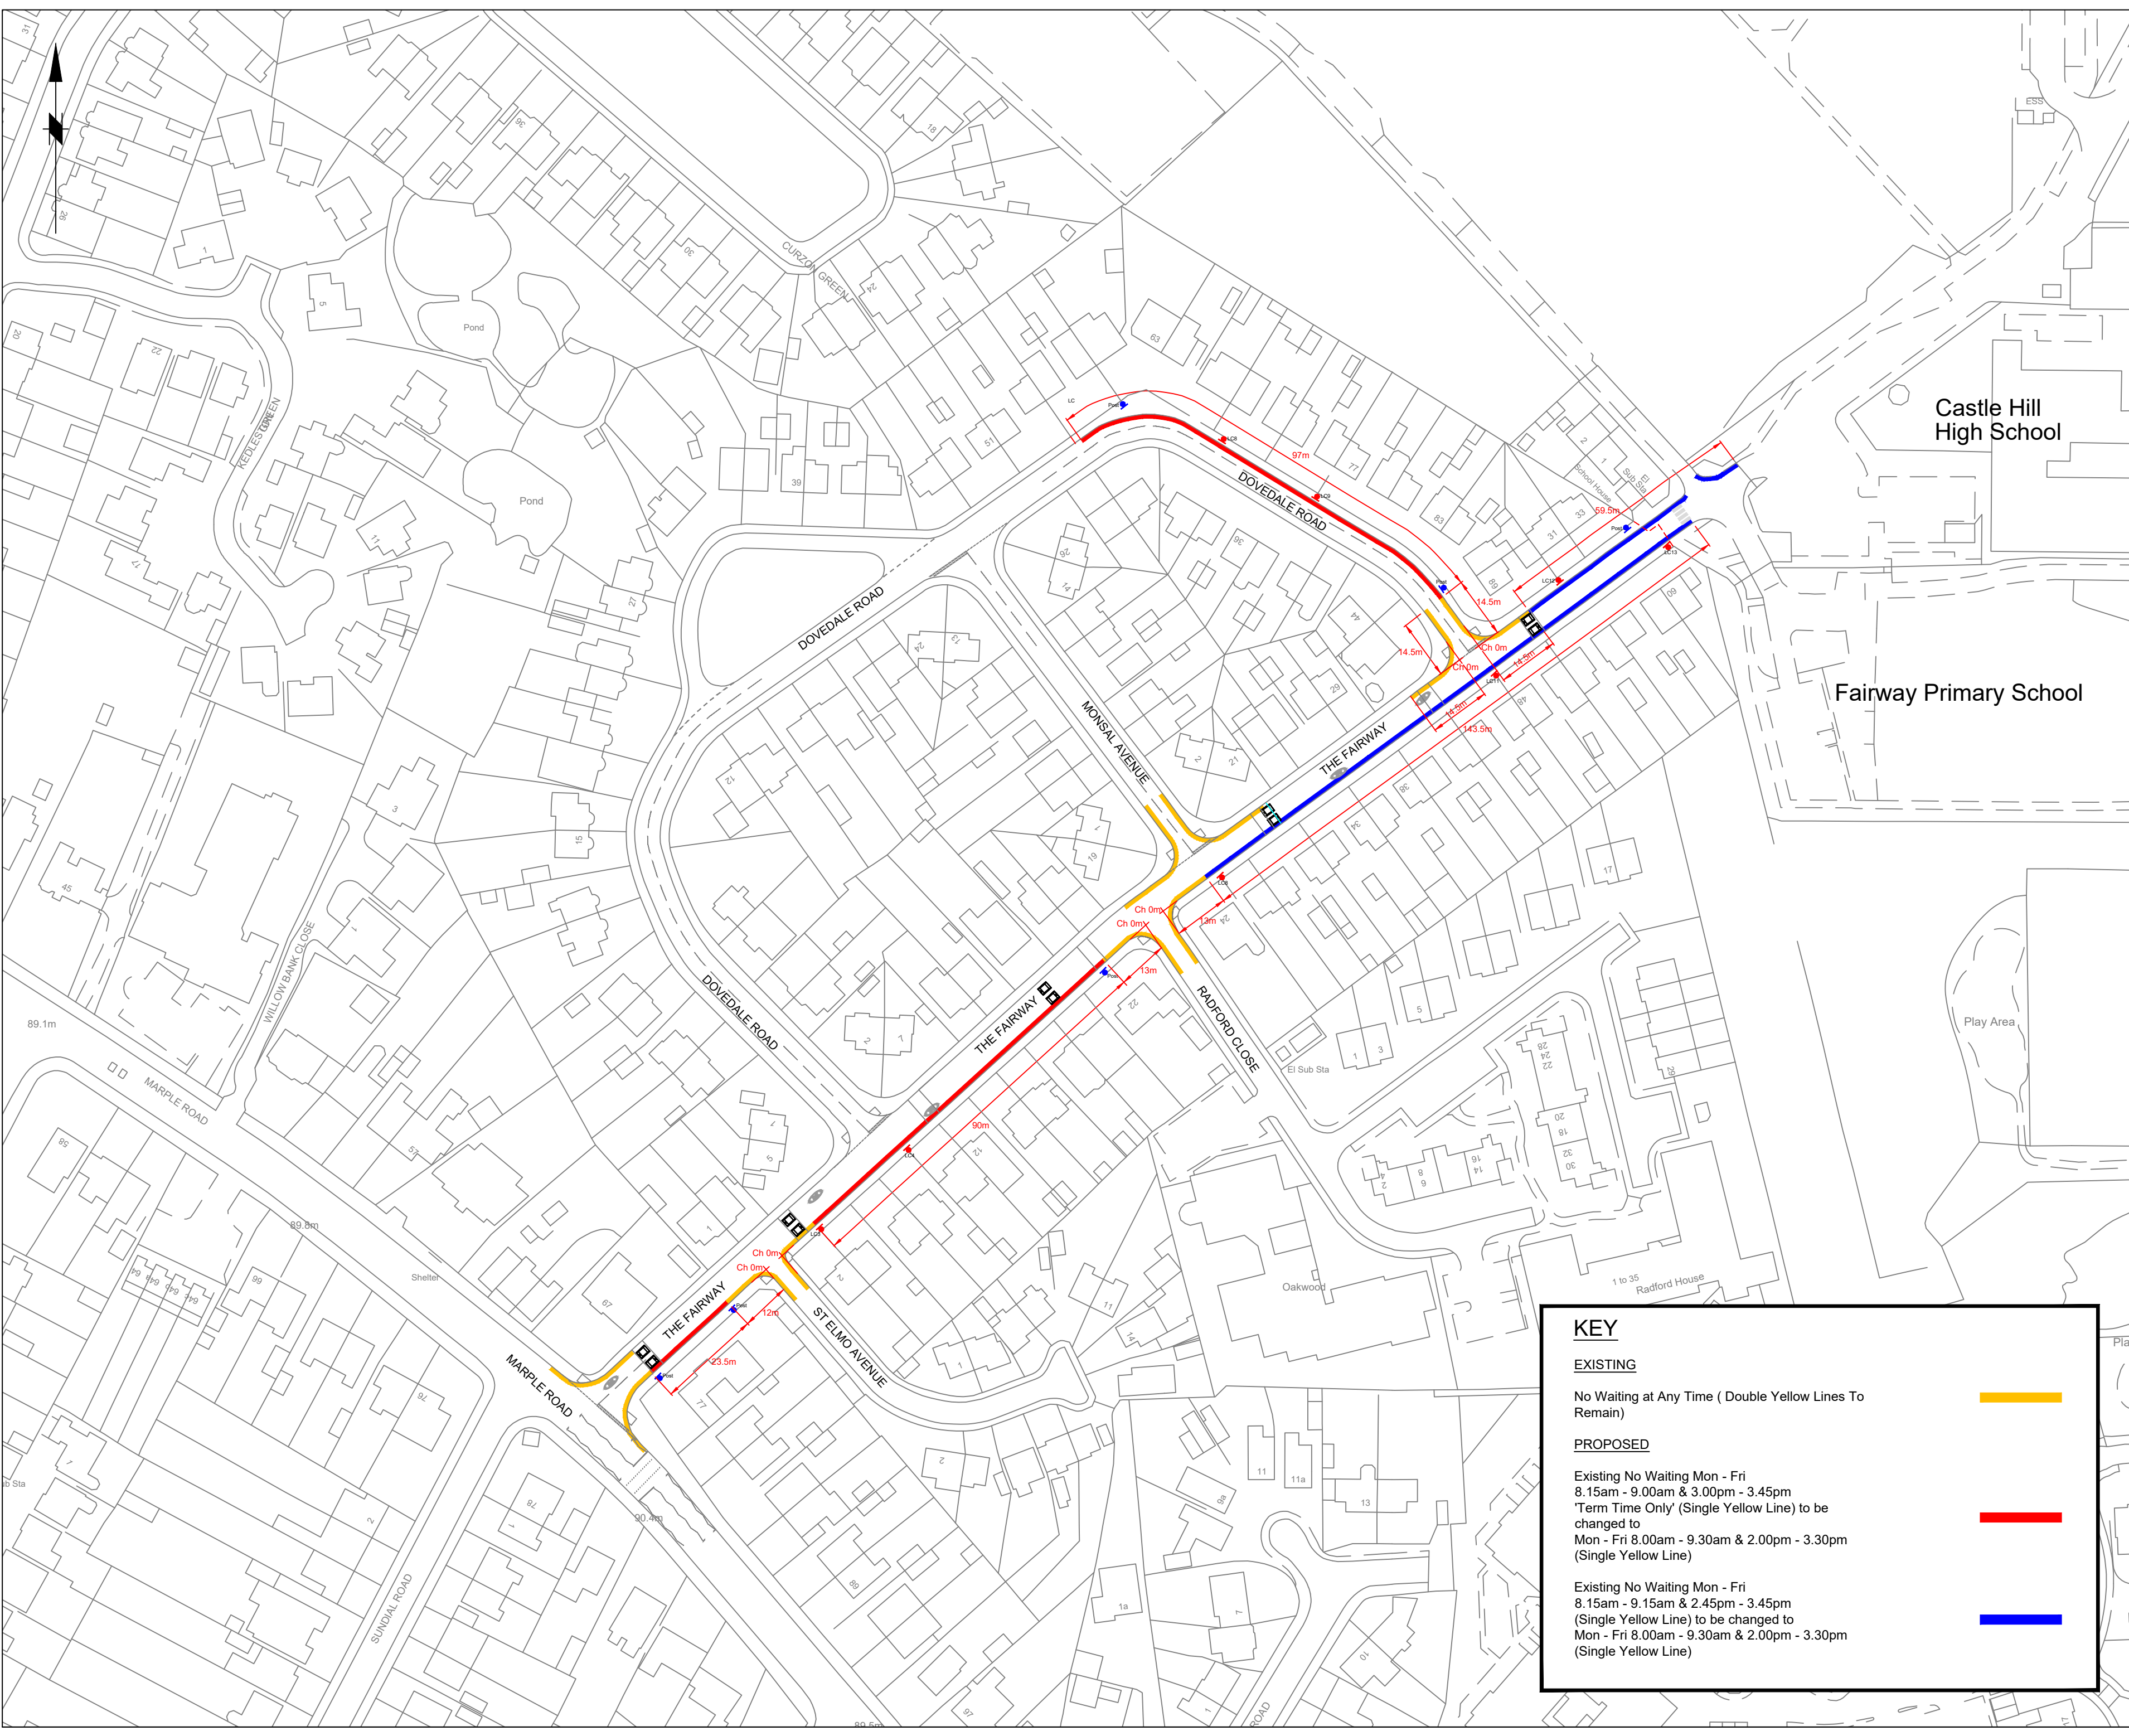

KEY

EXISTING

No Waiting at Any Time (Double Yellow Lines To Remain)

PROPOSED

Existing No Waiting Mon - Fri
8.15am - 9.00am & 3.00pm - 3.45pm
'Term Time Only' (Single Yellow Line) to be
changed to
Mon - Fri 8.00am - 9.30am & 2.00pm - 3.30pm
(Single Yellow Line)

Existing No Waiting Mon - Fri
8.15am - 9.15am & 2.45pm - 3.45pm
(Single Yellow Line) to be changed to
Mon - Fri 8.00am - 9.30am & 2.00pm - 3.30pm
(Single Yellow Line)

Rev.	Drawn	Checked	Date	Revision Details	
AMENDMENTS					
		STOCKPORT METROPOLITAN BOROUGH COUNCIL <i>HIGHWAYS AND TRANSPORTATION</i> STOFFORD HOUSE STOCKPORT SK1 3TT			
MARK GLYNN DIRECTOR OF PLACE MANAGEMENT					
Job Title THE FAIRWAY AND DOVEDALE ROAD OFFERTON					
Drawing Title PROPOSED TRAFFIC REGULATION ORDER (TRO) 'NO WAITING MONDAY - FRIDAY 8.00AM - 9.30AM AND 2.00PM - 3.30PM (SINGLE YELLOW LINE)					
Drawn	Engineer	Checked	Approved		
CP	GOC	NR	AM		
Date	Date	Date	Date		
25/02/2025	25/02/2025	25/02/2025	25/02/2025		
Size	Scale				
A2	1:1000@A2				
Drawing No.				Revision	
NM8 - 5271 - 02					